


Township 6 South, Range 5 West (WM) SENW

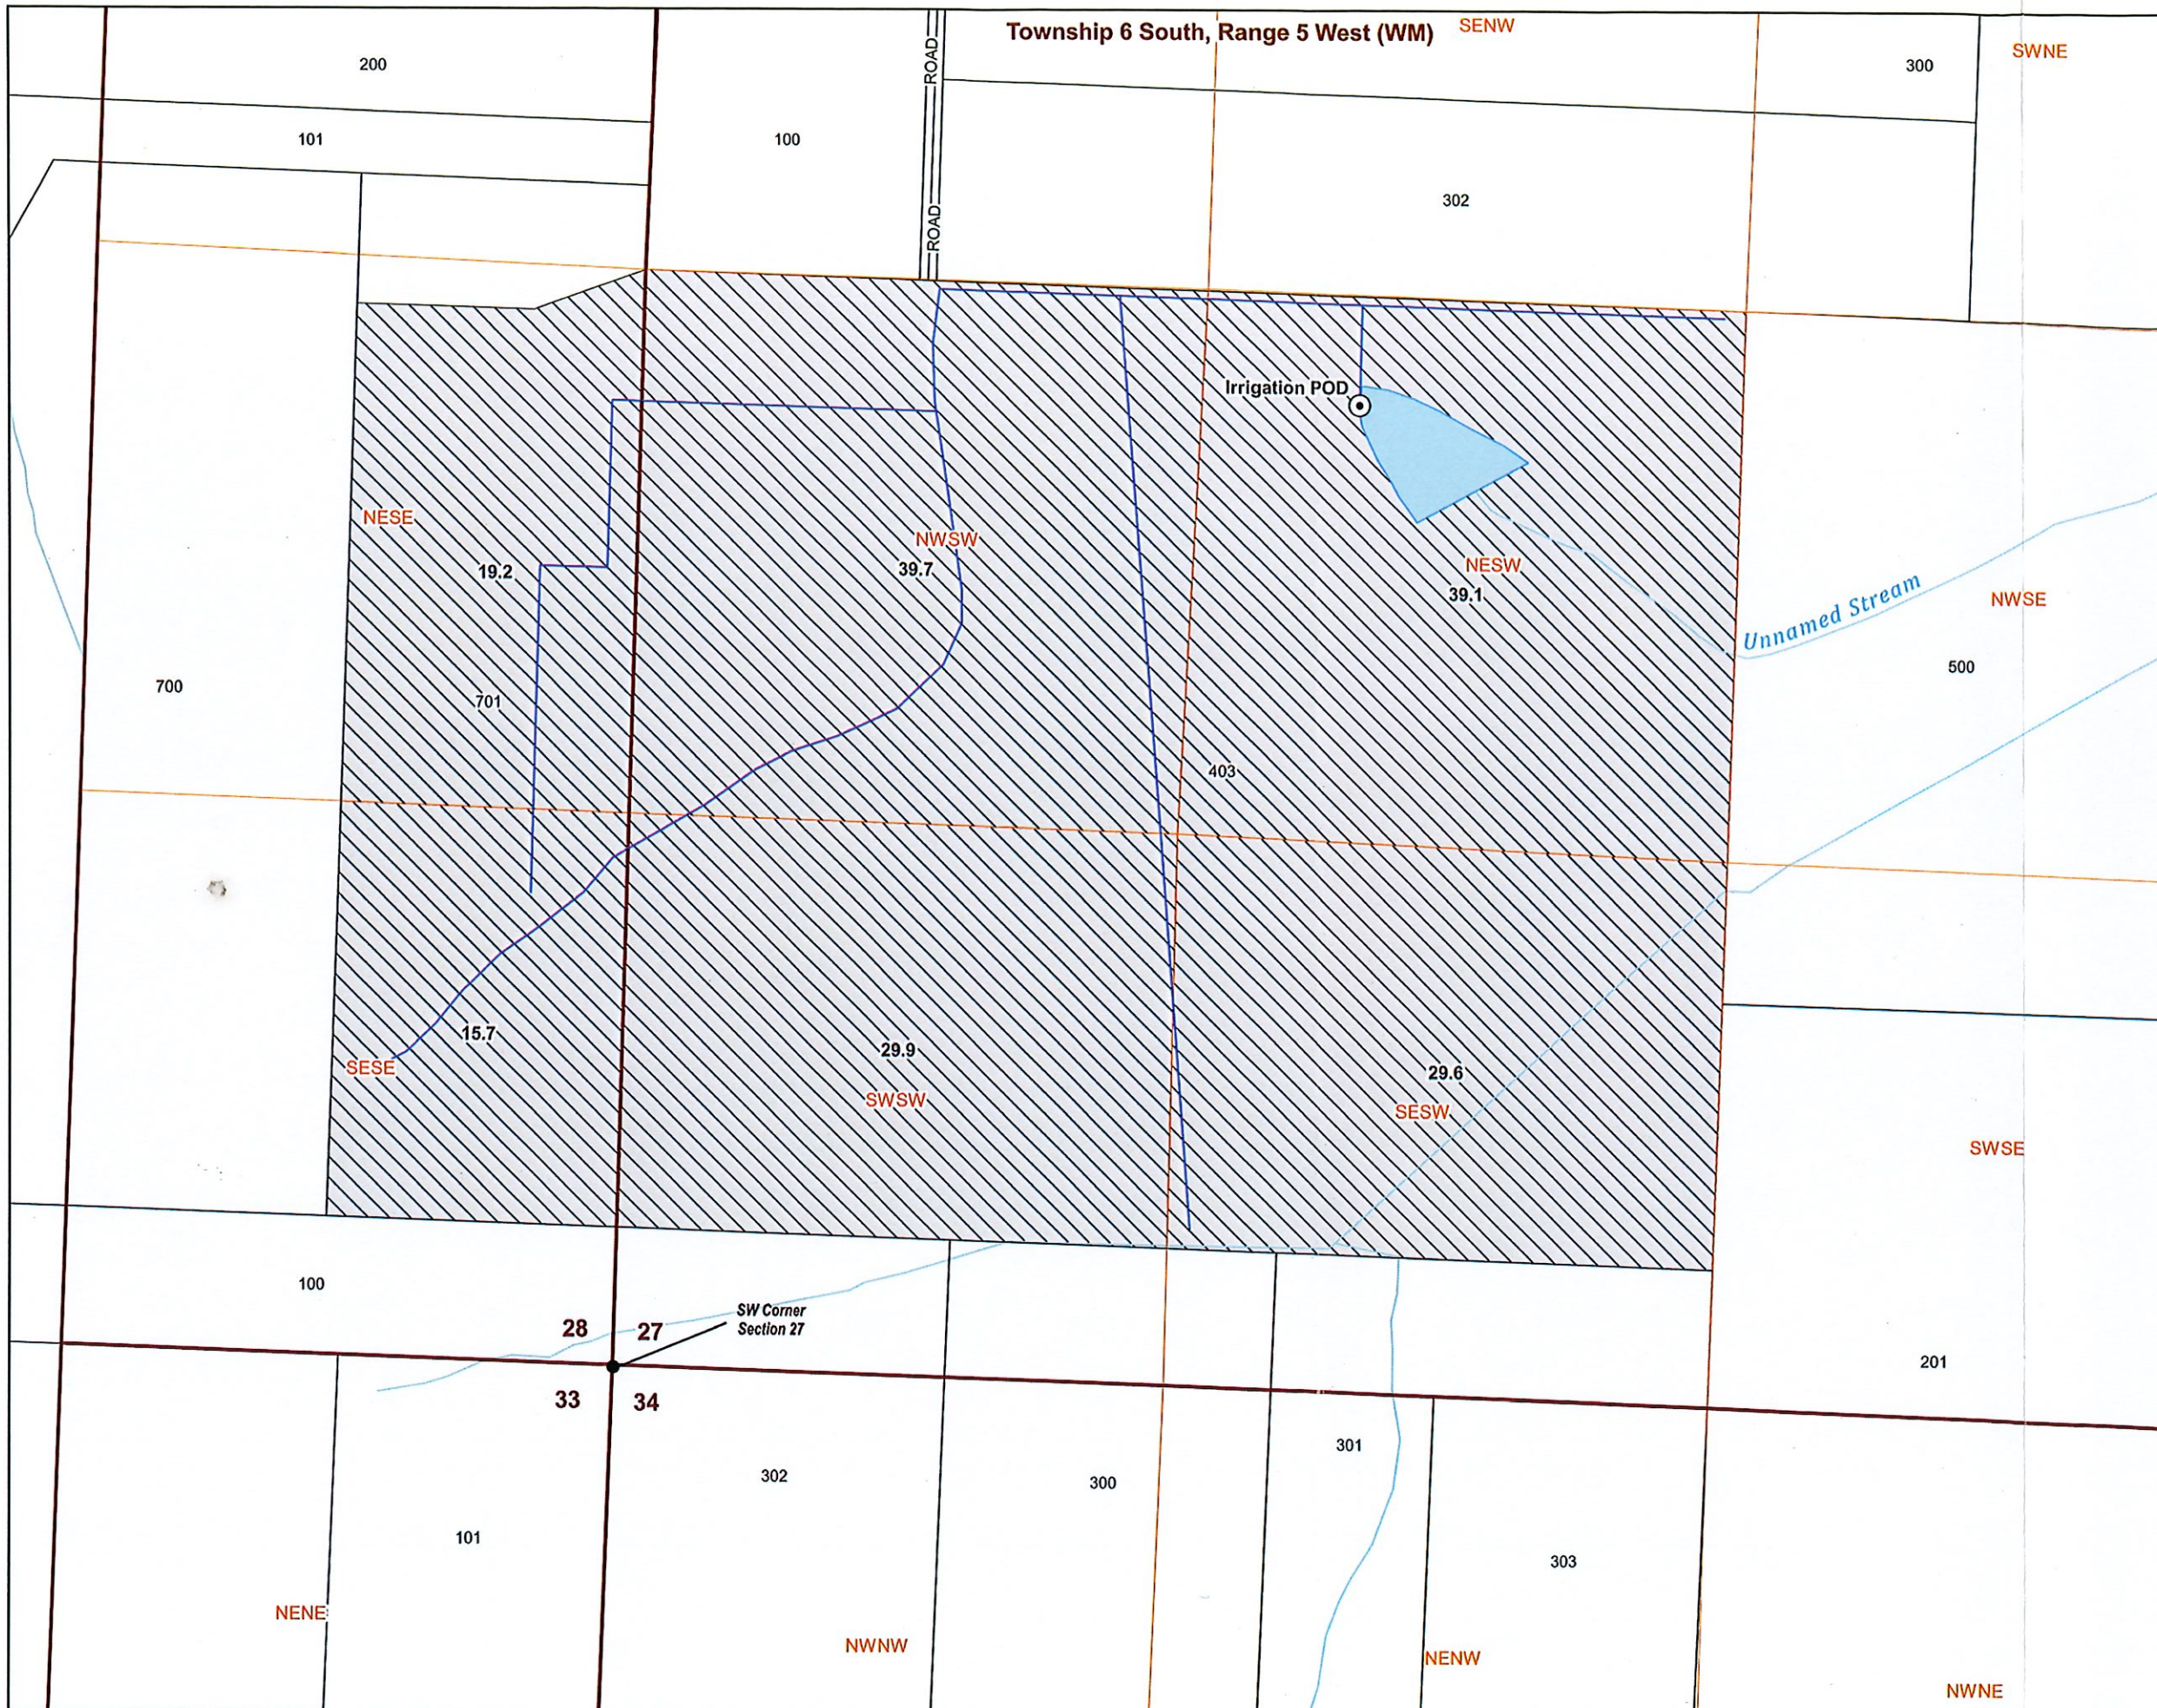

LEGEND


- Point of Diversion (POD)
- Place of Use (POU)
- Property Lines
- Streams
- Conveyance Mains
- Reservoir (Storage under T-13919)

POD Location Description

Irrigation POD
Located 2,345 feet North and 1,730 feet East from SW corner of Section 27, Township 6 South, Range 5 West, W.M.

RECEIVED
AUG 31 2023
OWRD

Date: 7/25/2023
Data Sources: BLM, OWRD, USGS, Polk County
Disclaimer: This map is not intended to provide legal dimensions or property ownership lines.

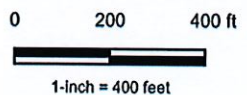

Application for a Permit to Use Surface Water

An Application in the Name of Opa's Acres LLC
Polk County

