


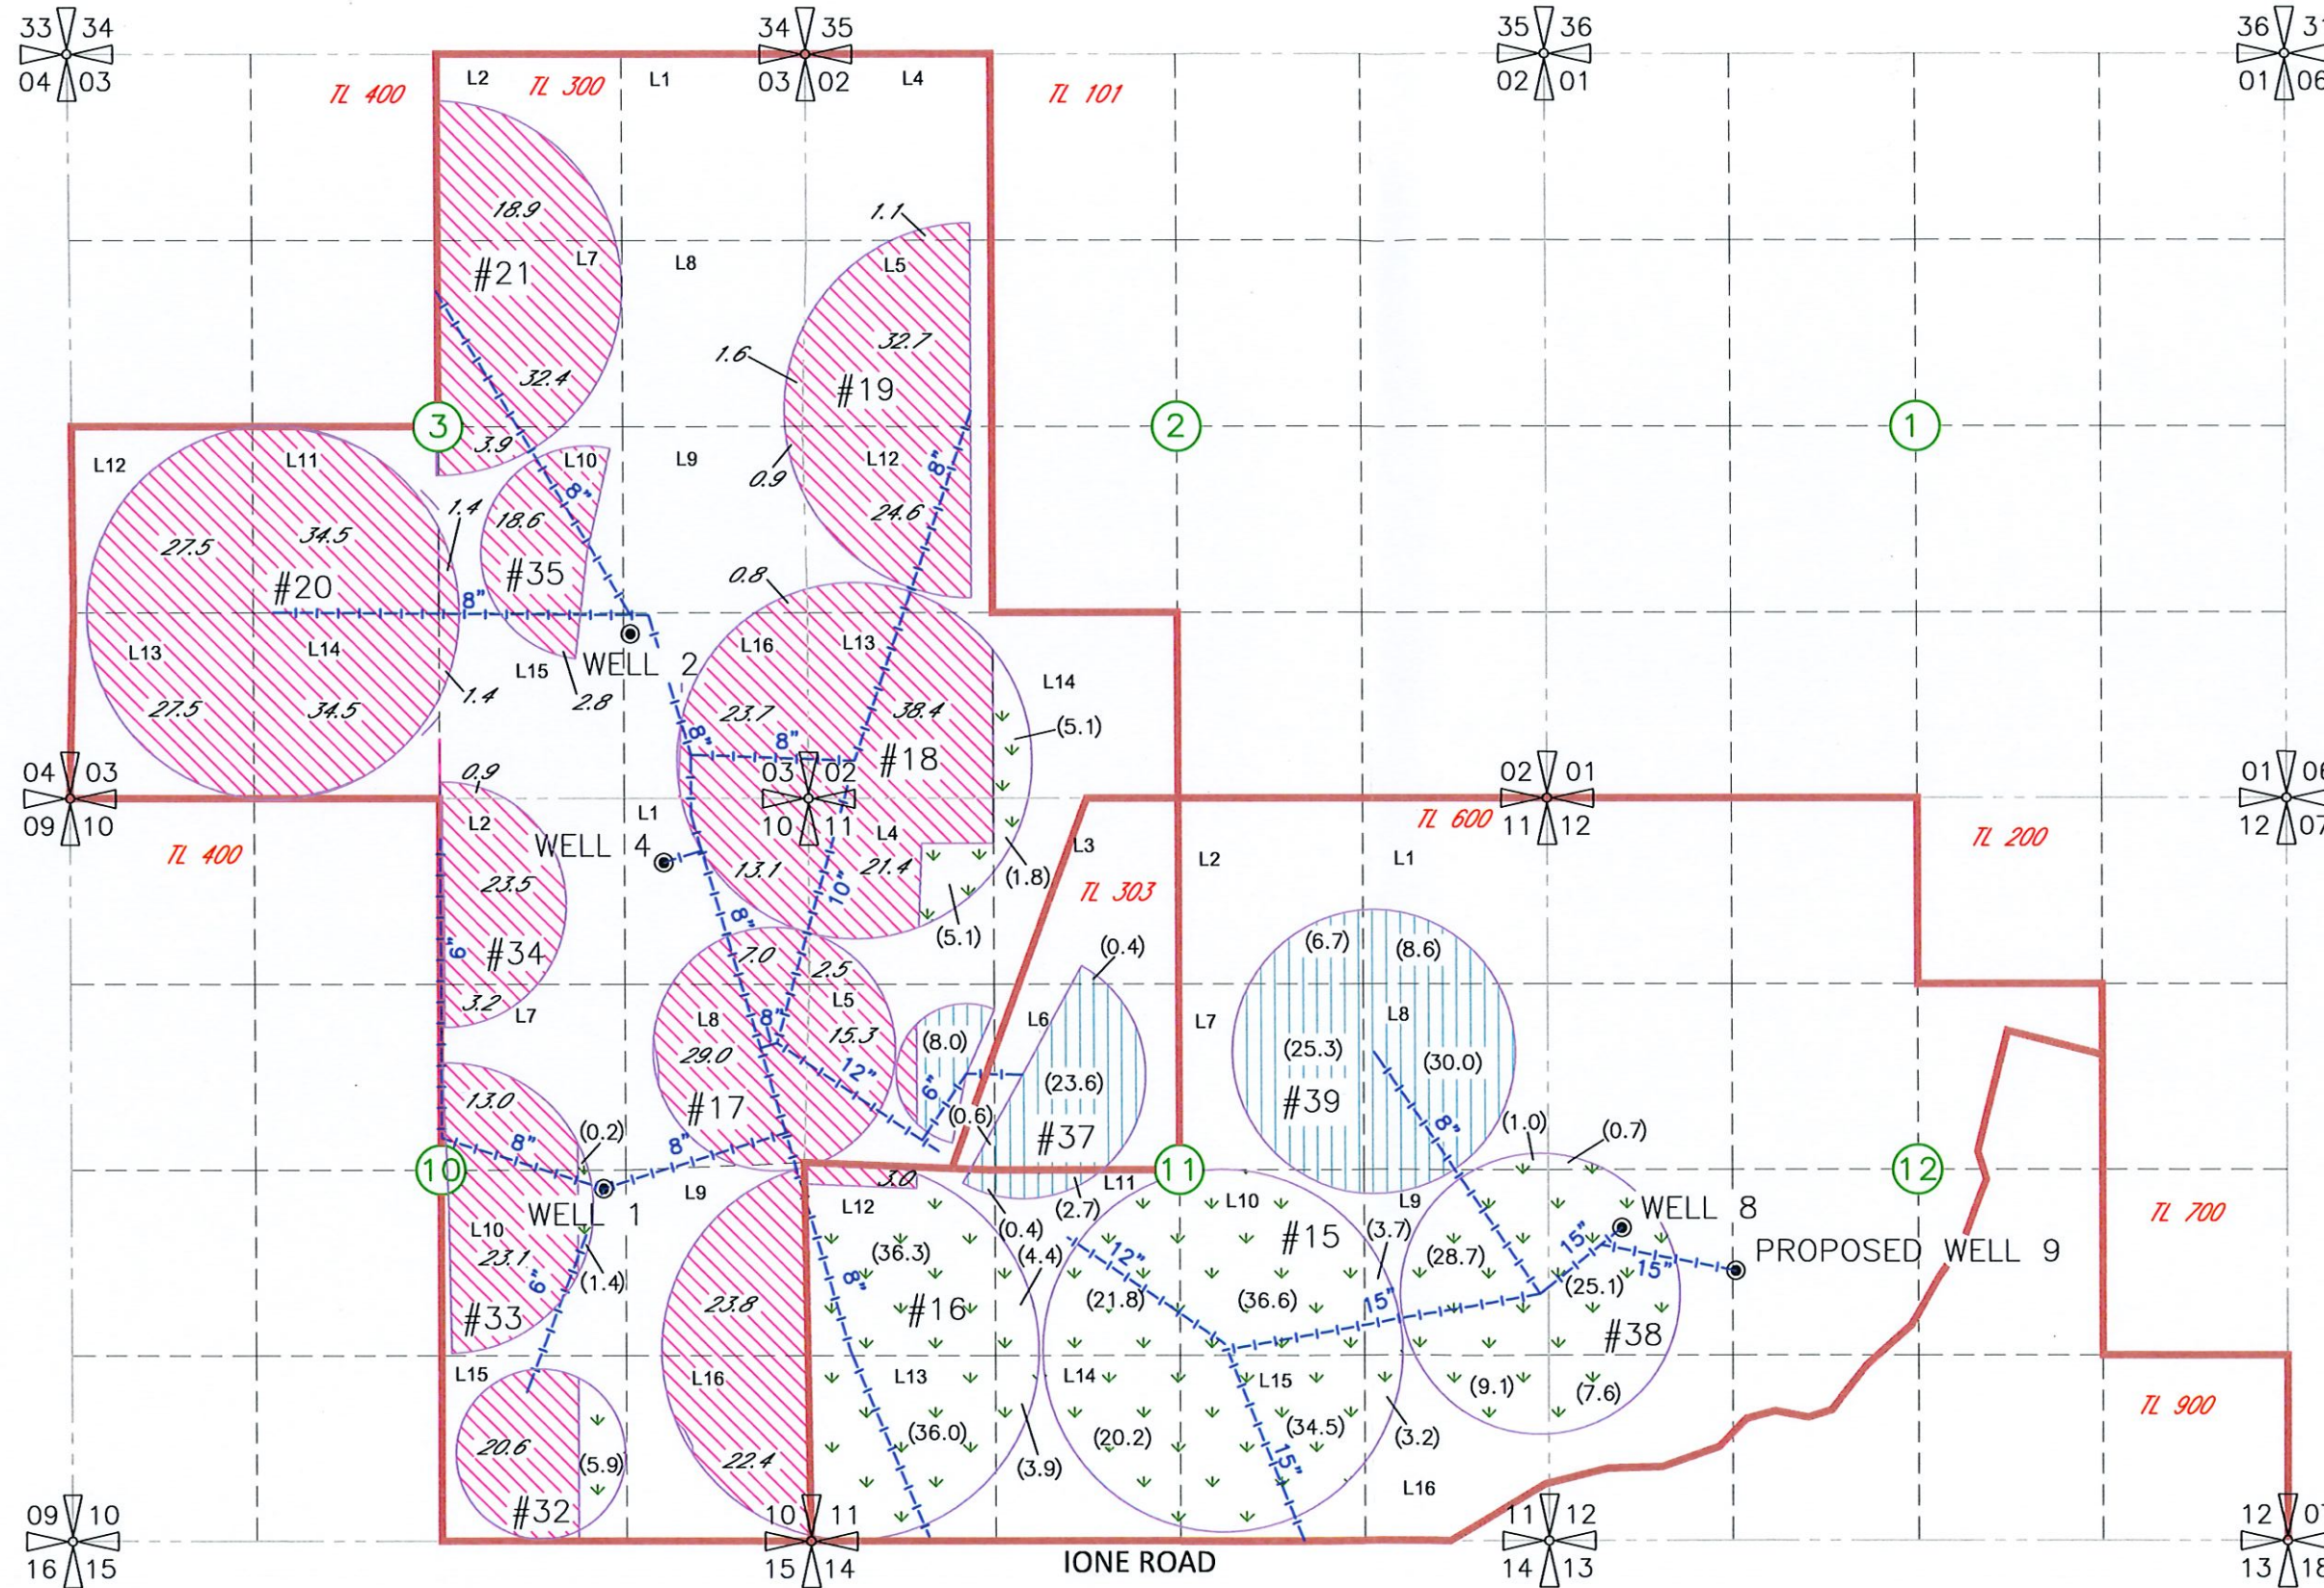

CRUM RANCH LLC
 C/O ROB CRUM
 GROUND WATER APPLICATION MAP
 GILLIAM CITY
 T 1 S, R 22 E, W.M.

RECEIVED
 AUG 31 2023
 OWRD




SUPPLEMENTAL TO THESE
 WATER RIGHTS 841.3 ACRES



-  CERT 47894
-  PERMIT G-13628
PRIMARY

THIS APPLICATION IS PRIMARY
 TO 106.3 ACRES

-  PRIMARY

- #18 CIRCLE NUMBERS
- L10 GOV'T LOT NUMBERS
-  TAX BOUNDARY

PROPOSED WELL NO.9
 LOCATED 1920' N AND 3938' W FROM THE
 SE CORNER SECTION 12

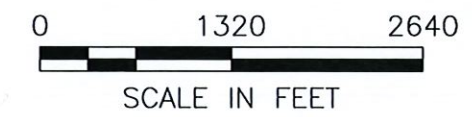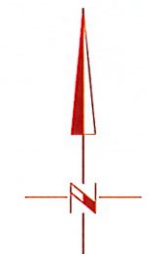

NOTE:
 THE PURPOSE OF THIS MAP IS TO IDENTIFY THE APPROXIMATE LOCATION
 OF THE WATER RIGHT. IT IS NOT INTENDED TO PROVIDE INFORMATION
 RELATIVE TO THE LOCATION OF PROPERTY OWNERSHIP BOUNDARY LINES.