

RECEIVED

RECEIVED


OCT 17 2023

OCT 27 2023


OWRD

OWRD

Township 2 North Range 13 East Section 20 Tax Lots 400 and 500

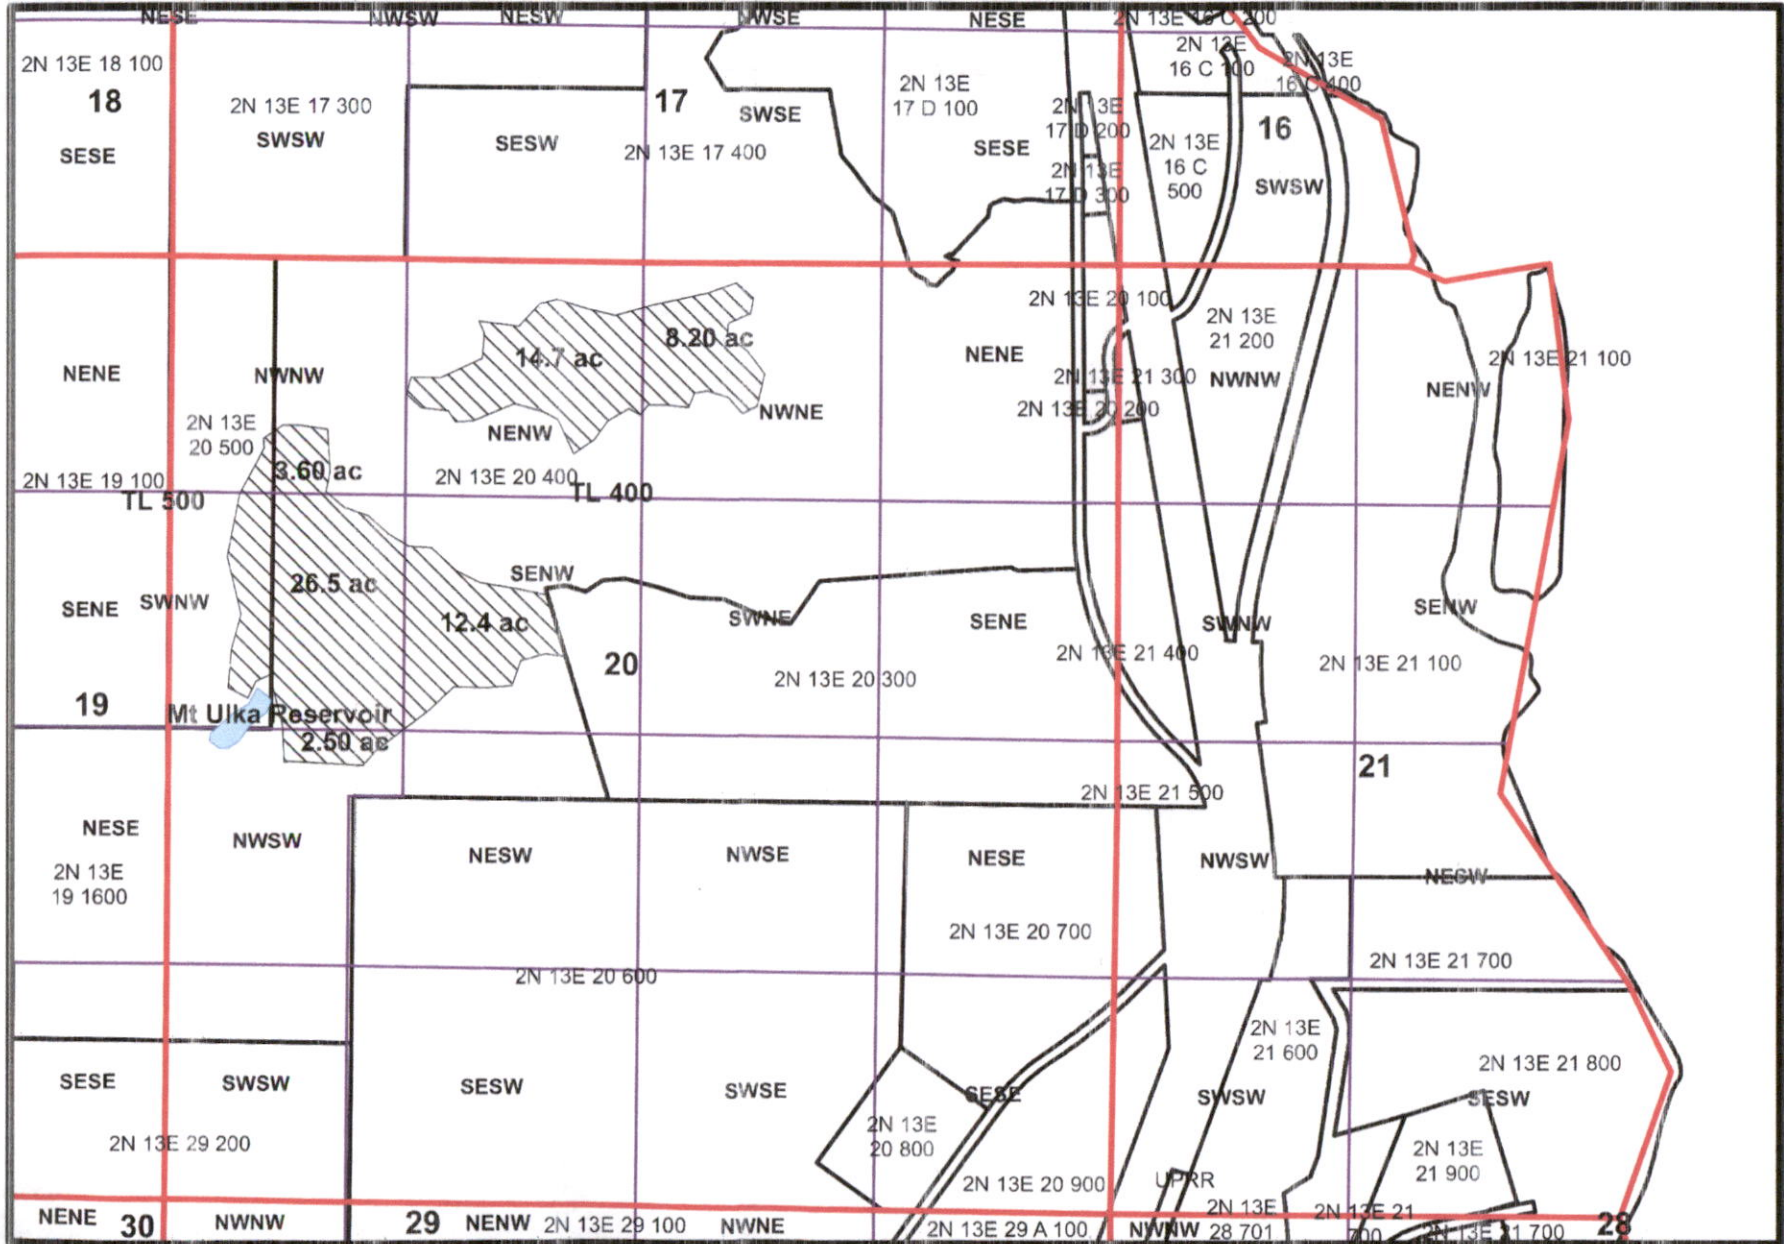

Dam is 2,464' South and 575' East from NW Corner, Section 20.

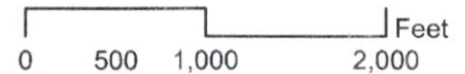


RECEIVED
OCT 17 2023

RECEIVED
OCT 27 2023

OWRD

Township 2 North Range 13 East Section 20
Tax Lots 400 and 500

OWRD

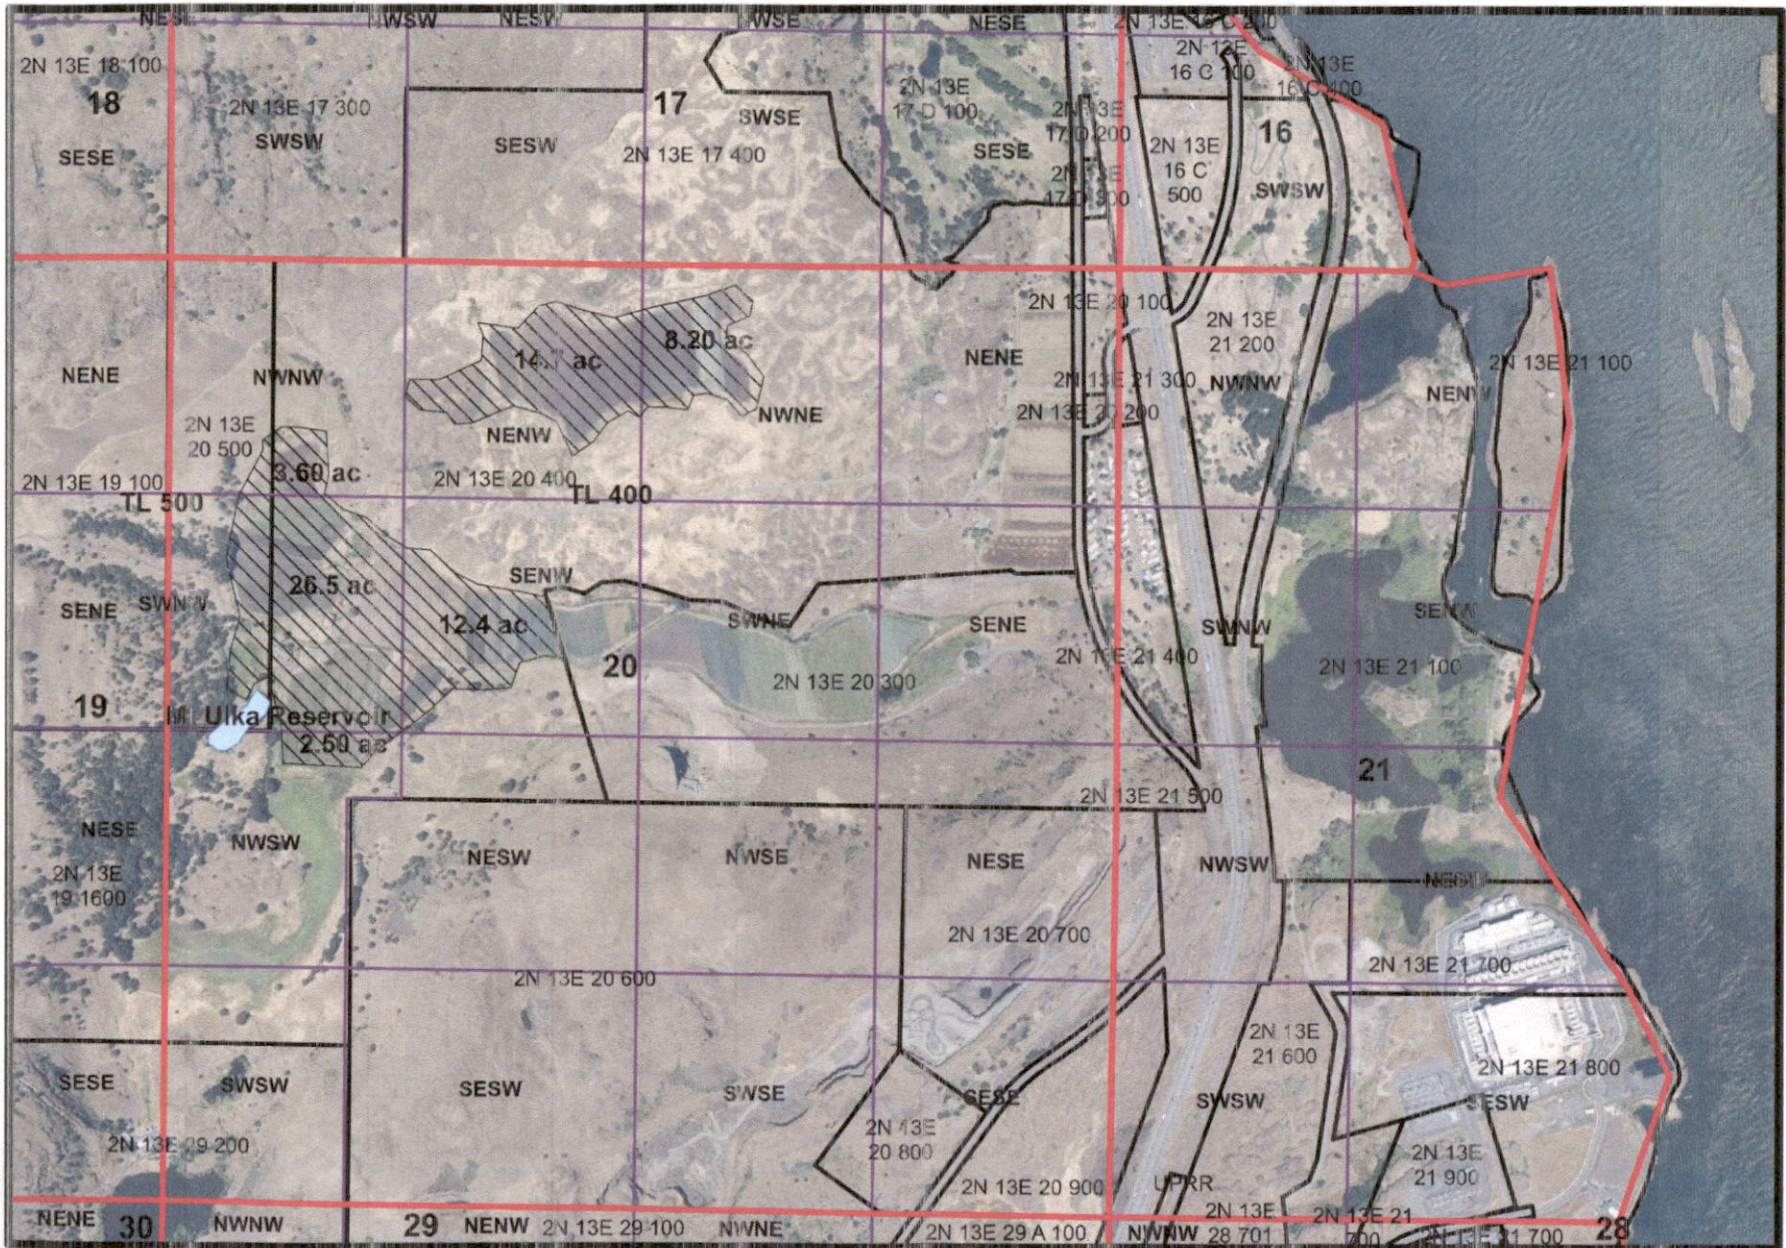

Dam is 2,464' South and 575' East from NW Corner, Section 20.

