


Surface Water Application - BOR Stored Water - Delivery Map

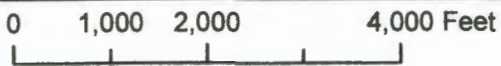

RECEIVED


JAN 04 2025

OWRD

WILL MCGILL SURVEYING LLC

Surface Water Application - BOR Stored Water Hammond

Township 6S, Range 3W, W.M.

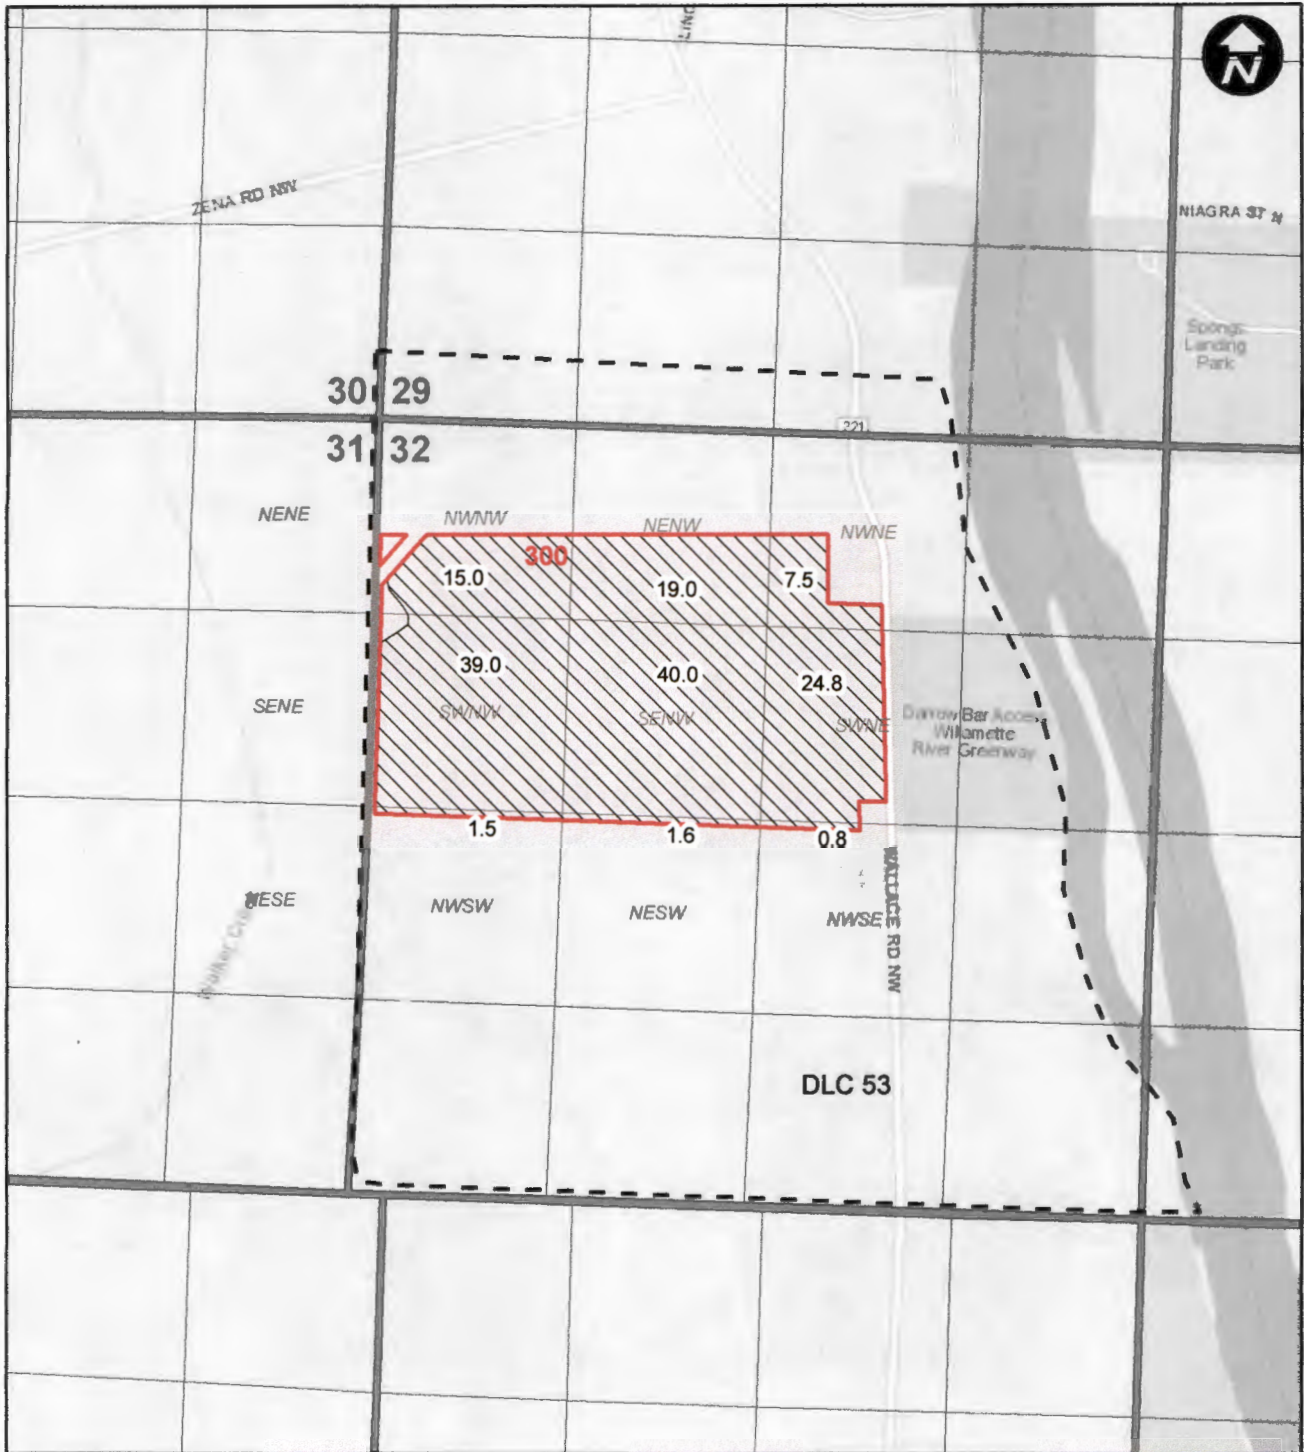

Legend

-  POU
-  Taxlot
-  DLC

RECEIVED



JAN 04 2024

OWRD

 WILL MCGILL SURVEYING LLC

Surface Water Application - BOR Stored Water Perry

Township 6S, Range 3W, W.M.

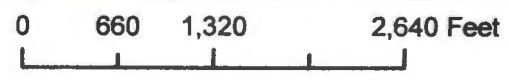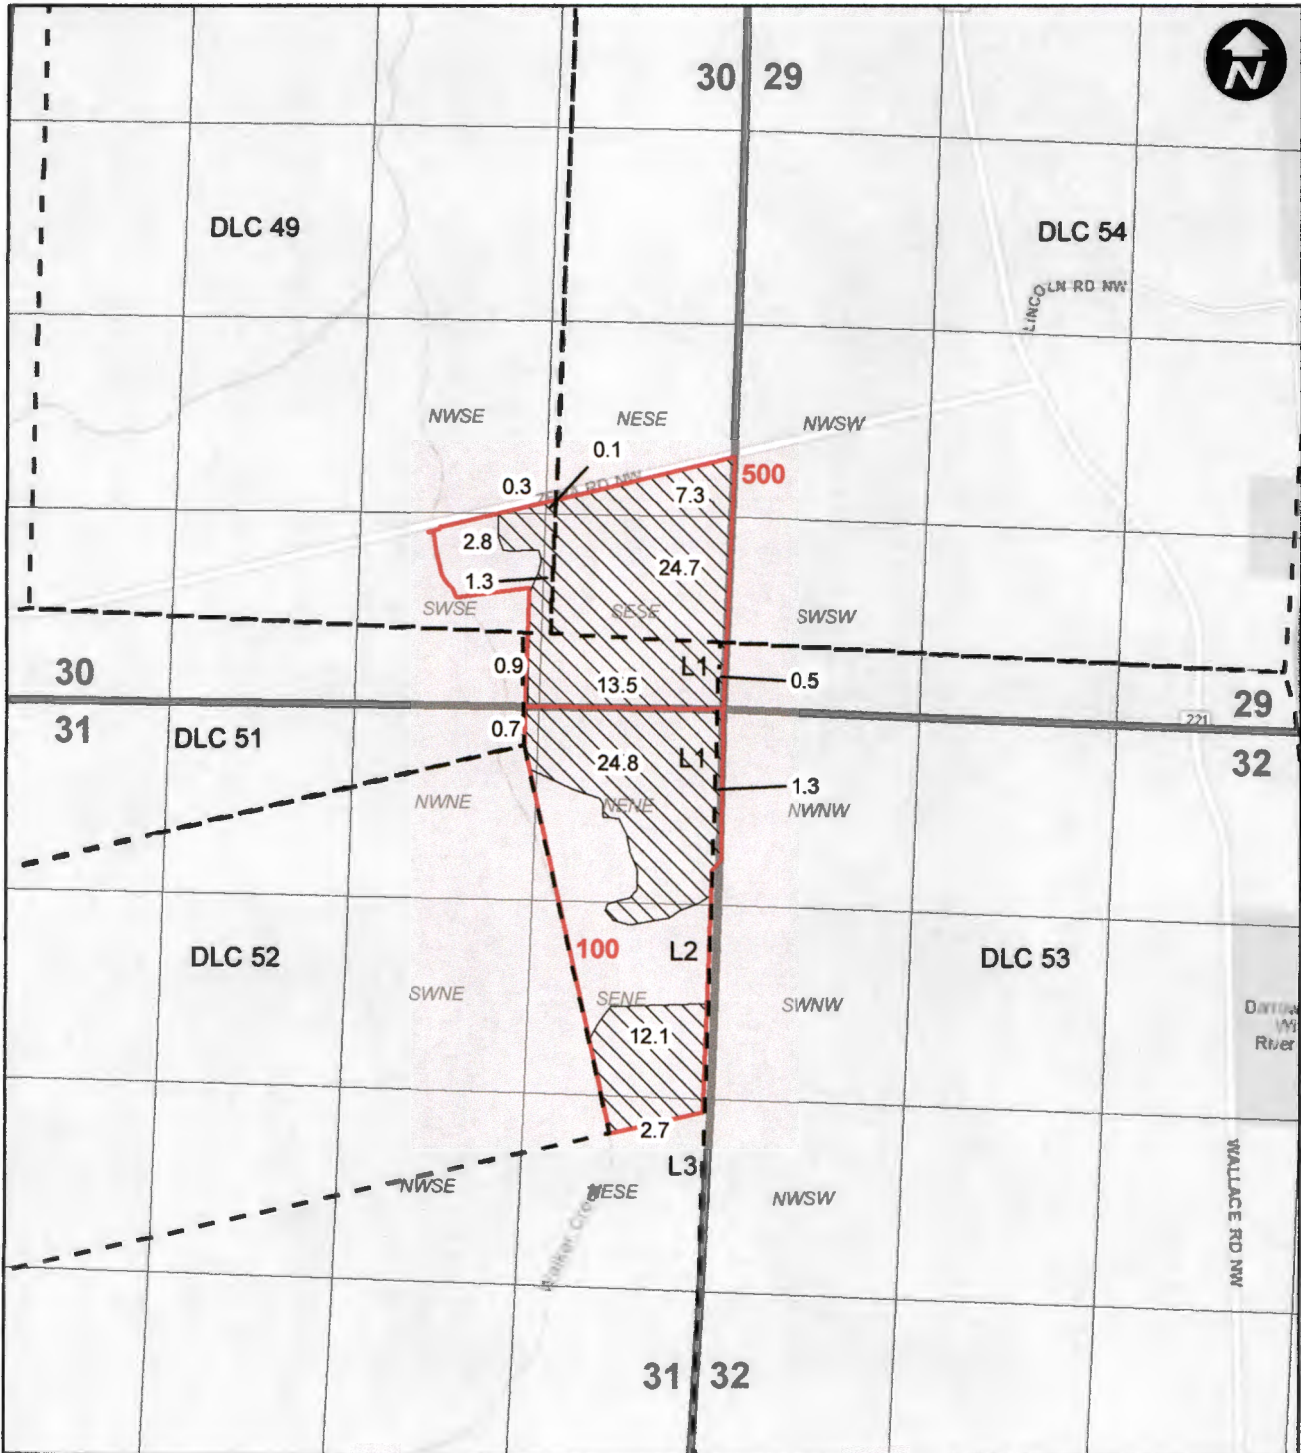


Legend
 POU Taxlot DLC

RECEIVED
 JAN 04 2024
 OWRD

Surface Water Application - BOR Stored Water Ditchen Land Company, LLC

Township 6/7S, Range 3/4W, W.M.

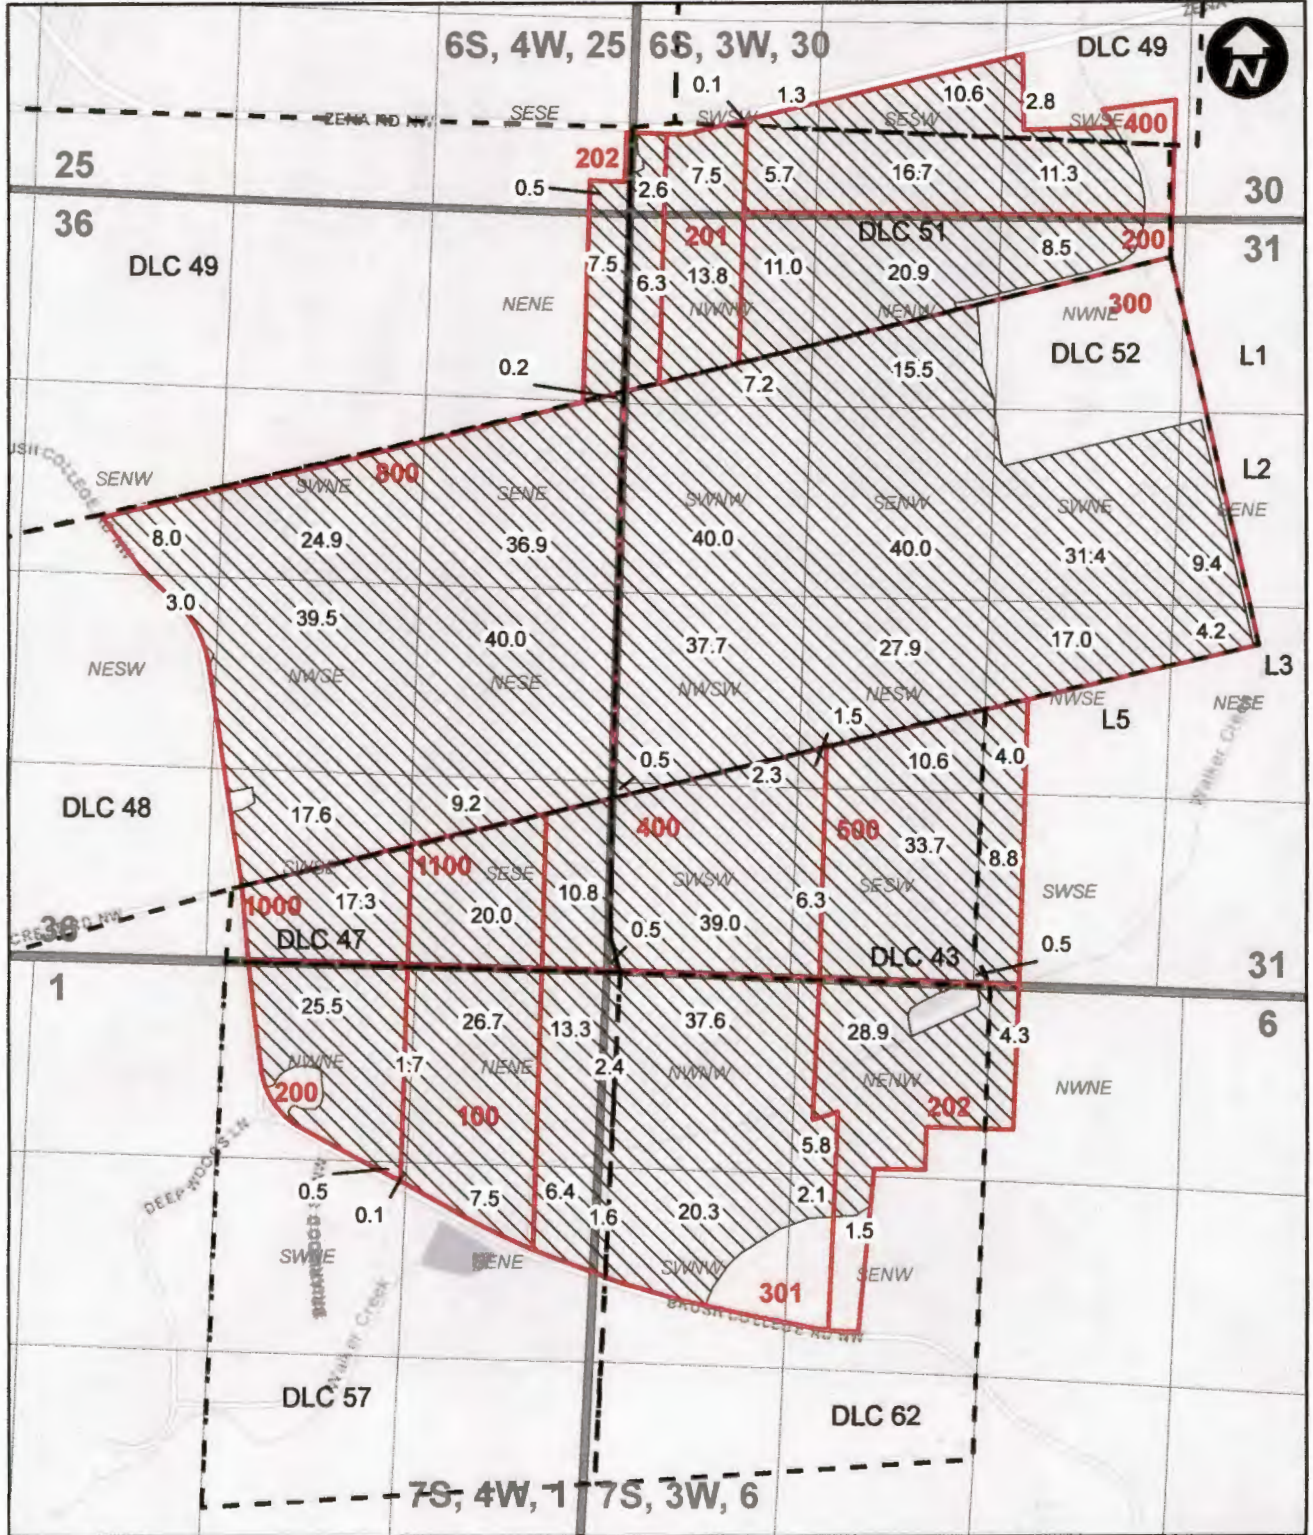

Legend

-  POU
-  Taxlot
-  DLC

RECEIVED

JAN 04 2024



OWRD

 WILL MCGILL SURVEYING LLC

Surface Water Application - BOR Stored Water

Brian and Duane LLC

Township 6S, Range 3/4W, W.M.

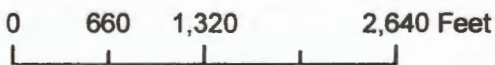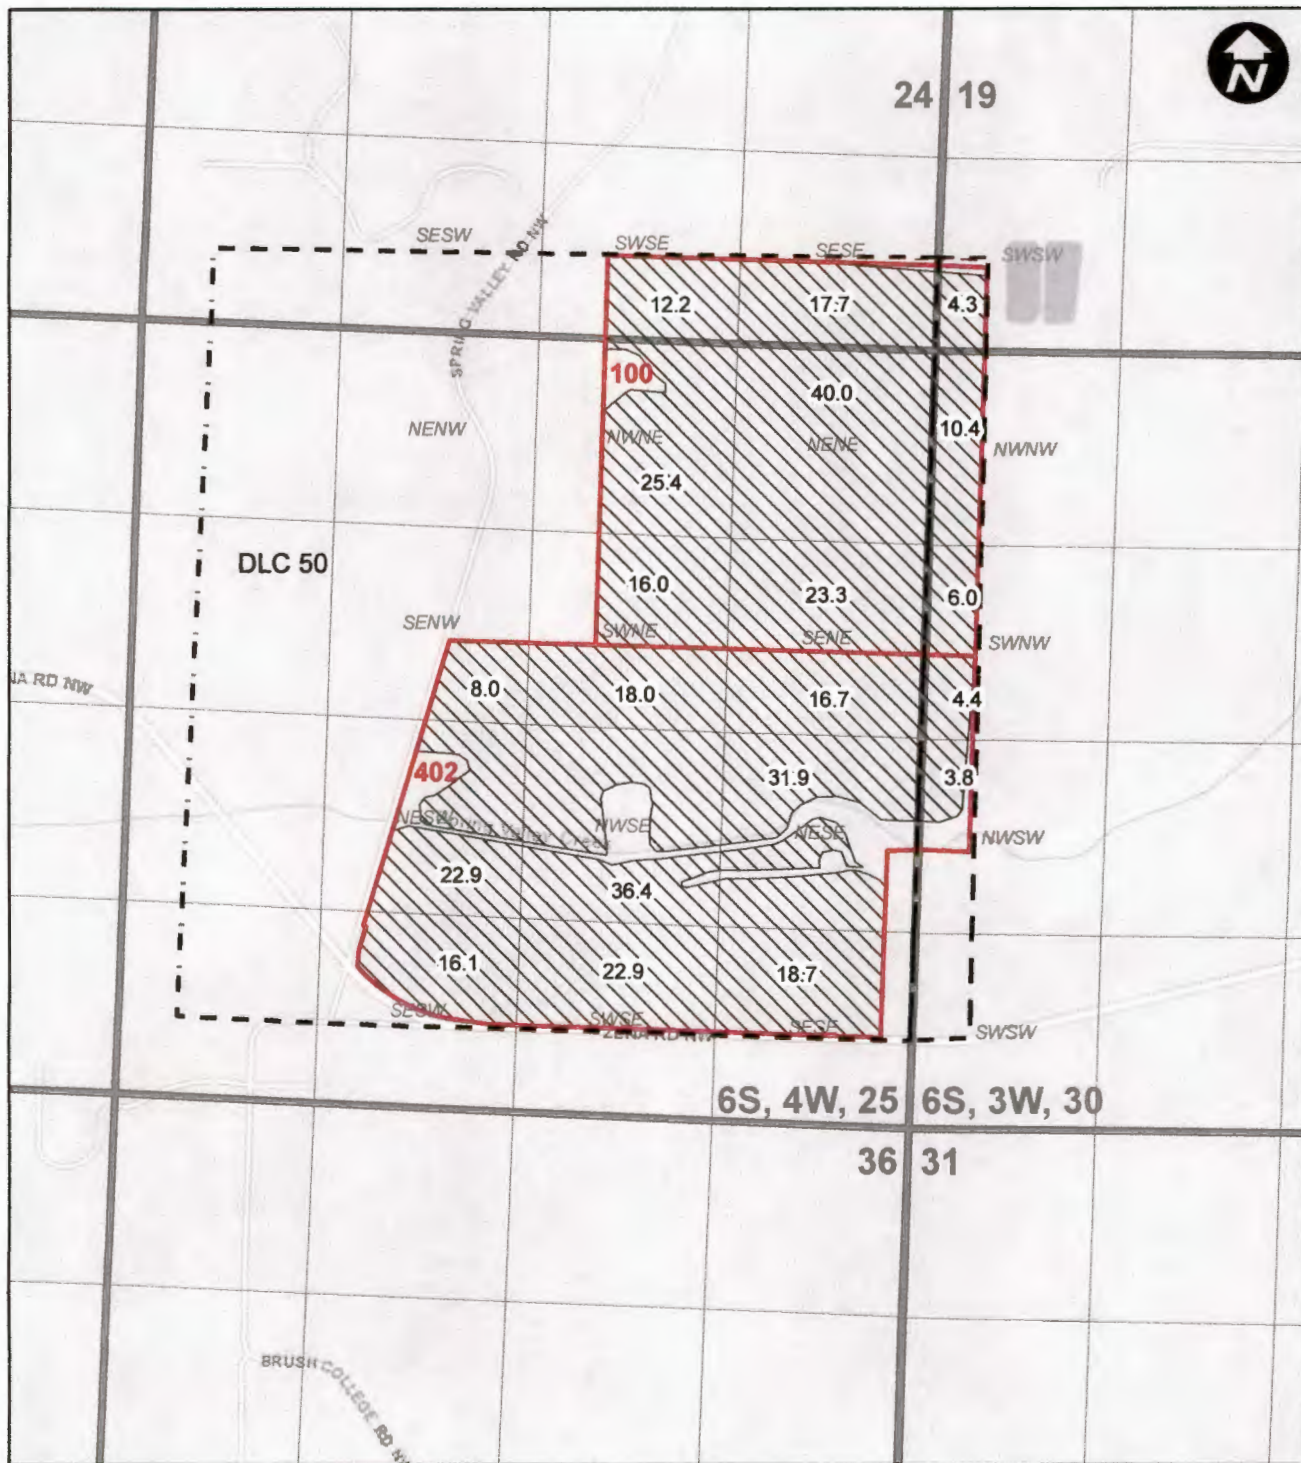

Legend
 POU Taxlot DLC

RECEIVED
 JAN 04 2024
 OWRD

WILL MCGILL SURVEYING LLC