

EVERGREEN ESTATES




NORTH



RECEIVED

SEP 29 1999

WATER RESOURCES DEPT  
SALEM, OREGON

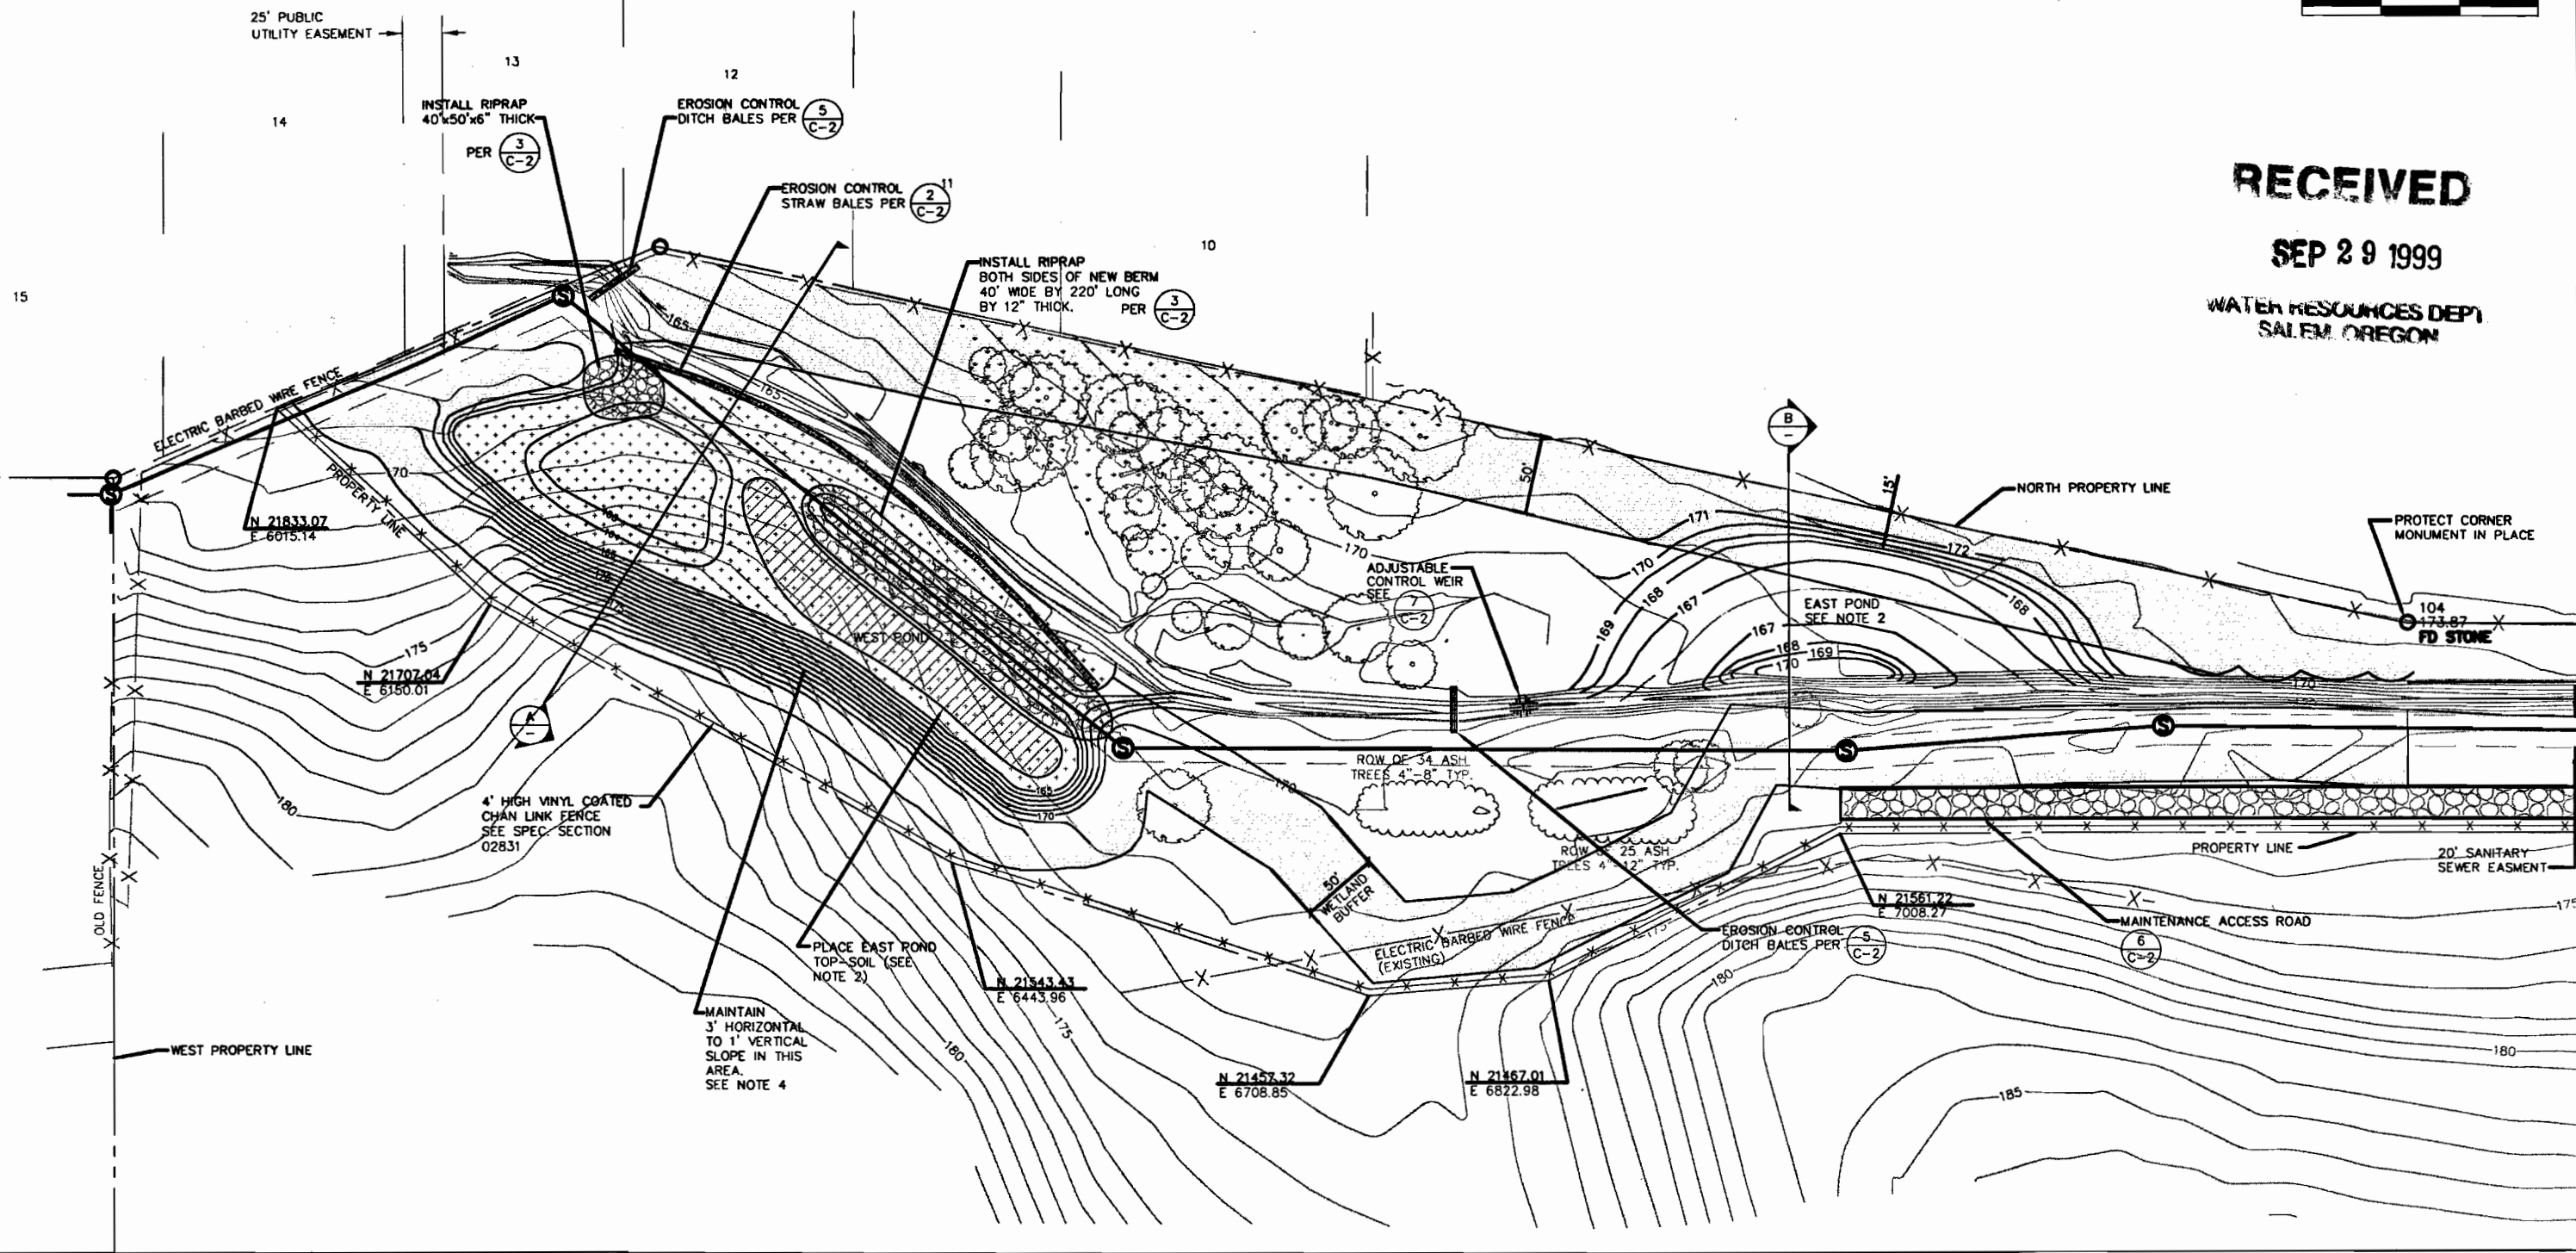

Certified Water Right Examiner  
#125 WRR  
*Mark F. Madison*  
Mark F. Madison  
May 19, 1992  
STATE OF OREGON

Figure 1  
CONSTRUCTION LAYOUT OF  
THE JONES FARM EAST AND  
WEST RESERVOIRS

CH2MHILL



RECEIVED

SEP 29 1999


WATER RESOURCES DEPT.  
SALEM, OREGON

NOTES

1. SUBCONTRACTOR SHALL PROTECT AND NOT DISTURB ALL PROPERTIES OF ADJACENT LAND OWNERS TO THE NORTH OF THE CONSTRUCTION. ANY DISTURBANCE OF AREA TO THE SOUTH SHALL BE MINIMAL AND THE SUBCONTRACTOR IS SOLELY RESPONSIBLE FOR ANY REPAIRS OR RESTORATIONS THAT ENSUE.

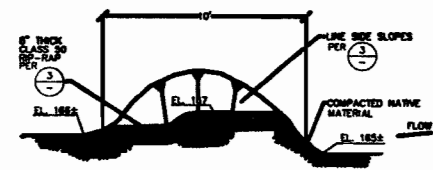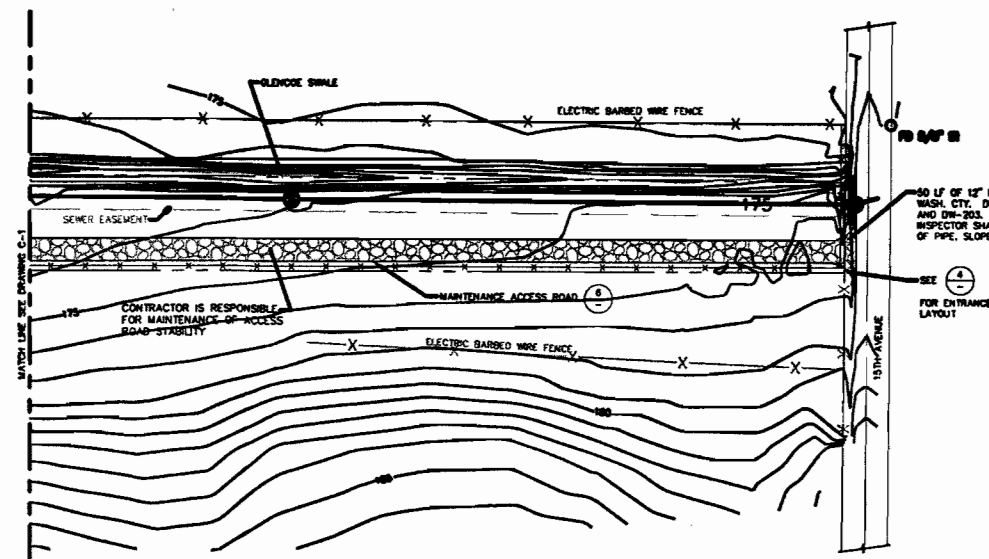


1. SPILLWAY SECTION  
NTS

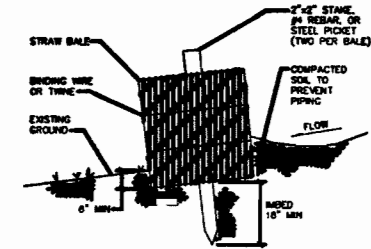


2. EROSION CONTROL - STRAW BALE  
NTS




3. RIPRAP SECTION  
NTS

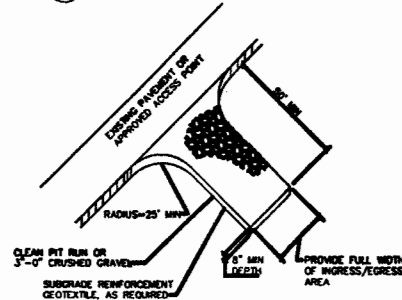

4. GRAVEL CONSTRUCTION ENTRANCE  
NTS

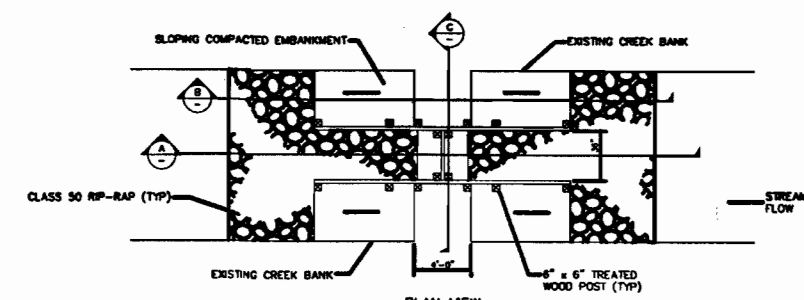


PLAN VIEW

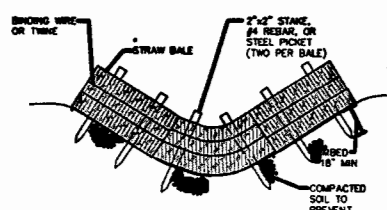

5. EROSION CONTROL - DITCH BALES  
NTS




6. GRAVEL MAINTENANCE ROAD SECTION  
NTS

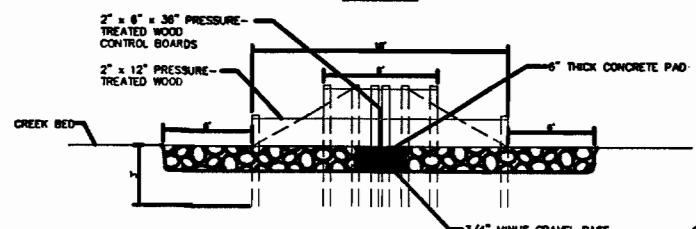


SECTION A

NOTE: COMPACTED EMBANKMENT TO BE PROTECTED BY EROSION CONTROL BLANKET OF 100% STRAW WITH MESH CONTAINMENT MFR. BY NORTH AMERICAN GREEN OR EQUAL.

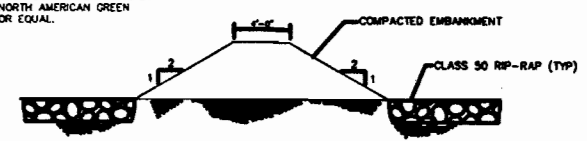


SECTION B

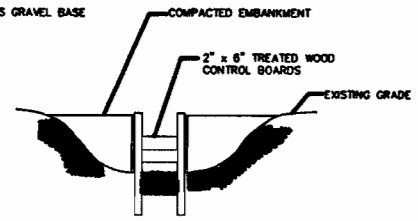


SECTION C

7. ADJUSTABLE CONTROL WEIR  
NTS

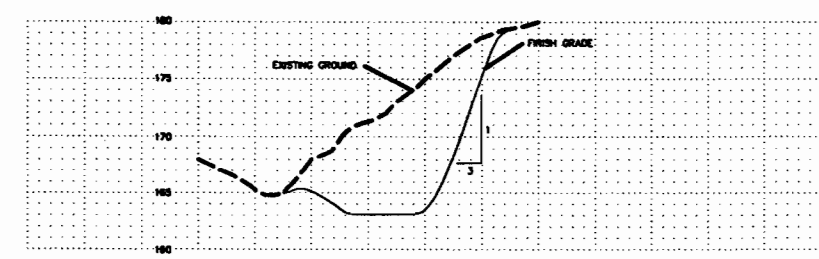

A SECTION  
C-1  
NTS

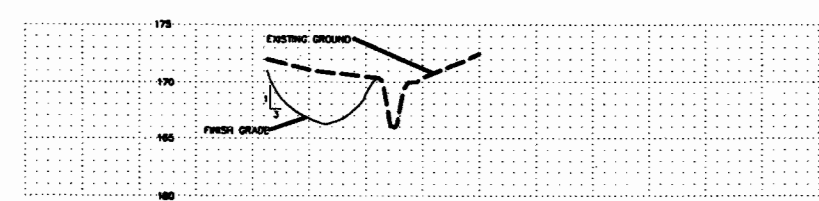

B SECTION  
C-1  
NTS



Figure 2  
CONSTRUCTION DETAILS FOR  
THE JONES FARM EAST AND  
WEST RESERVOIRS

