


MAR 21 1994

RESOURCES DEPT  
OREGON

0 1000  
SCALE IN FEET

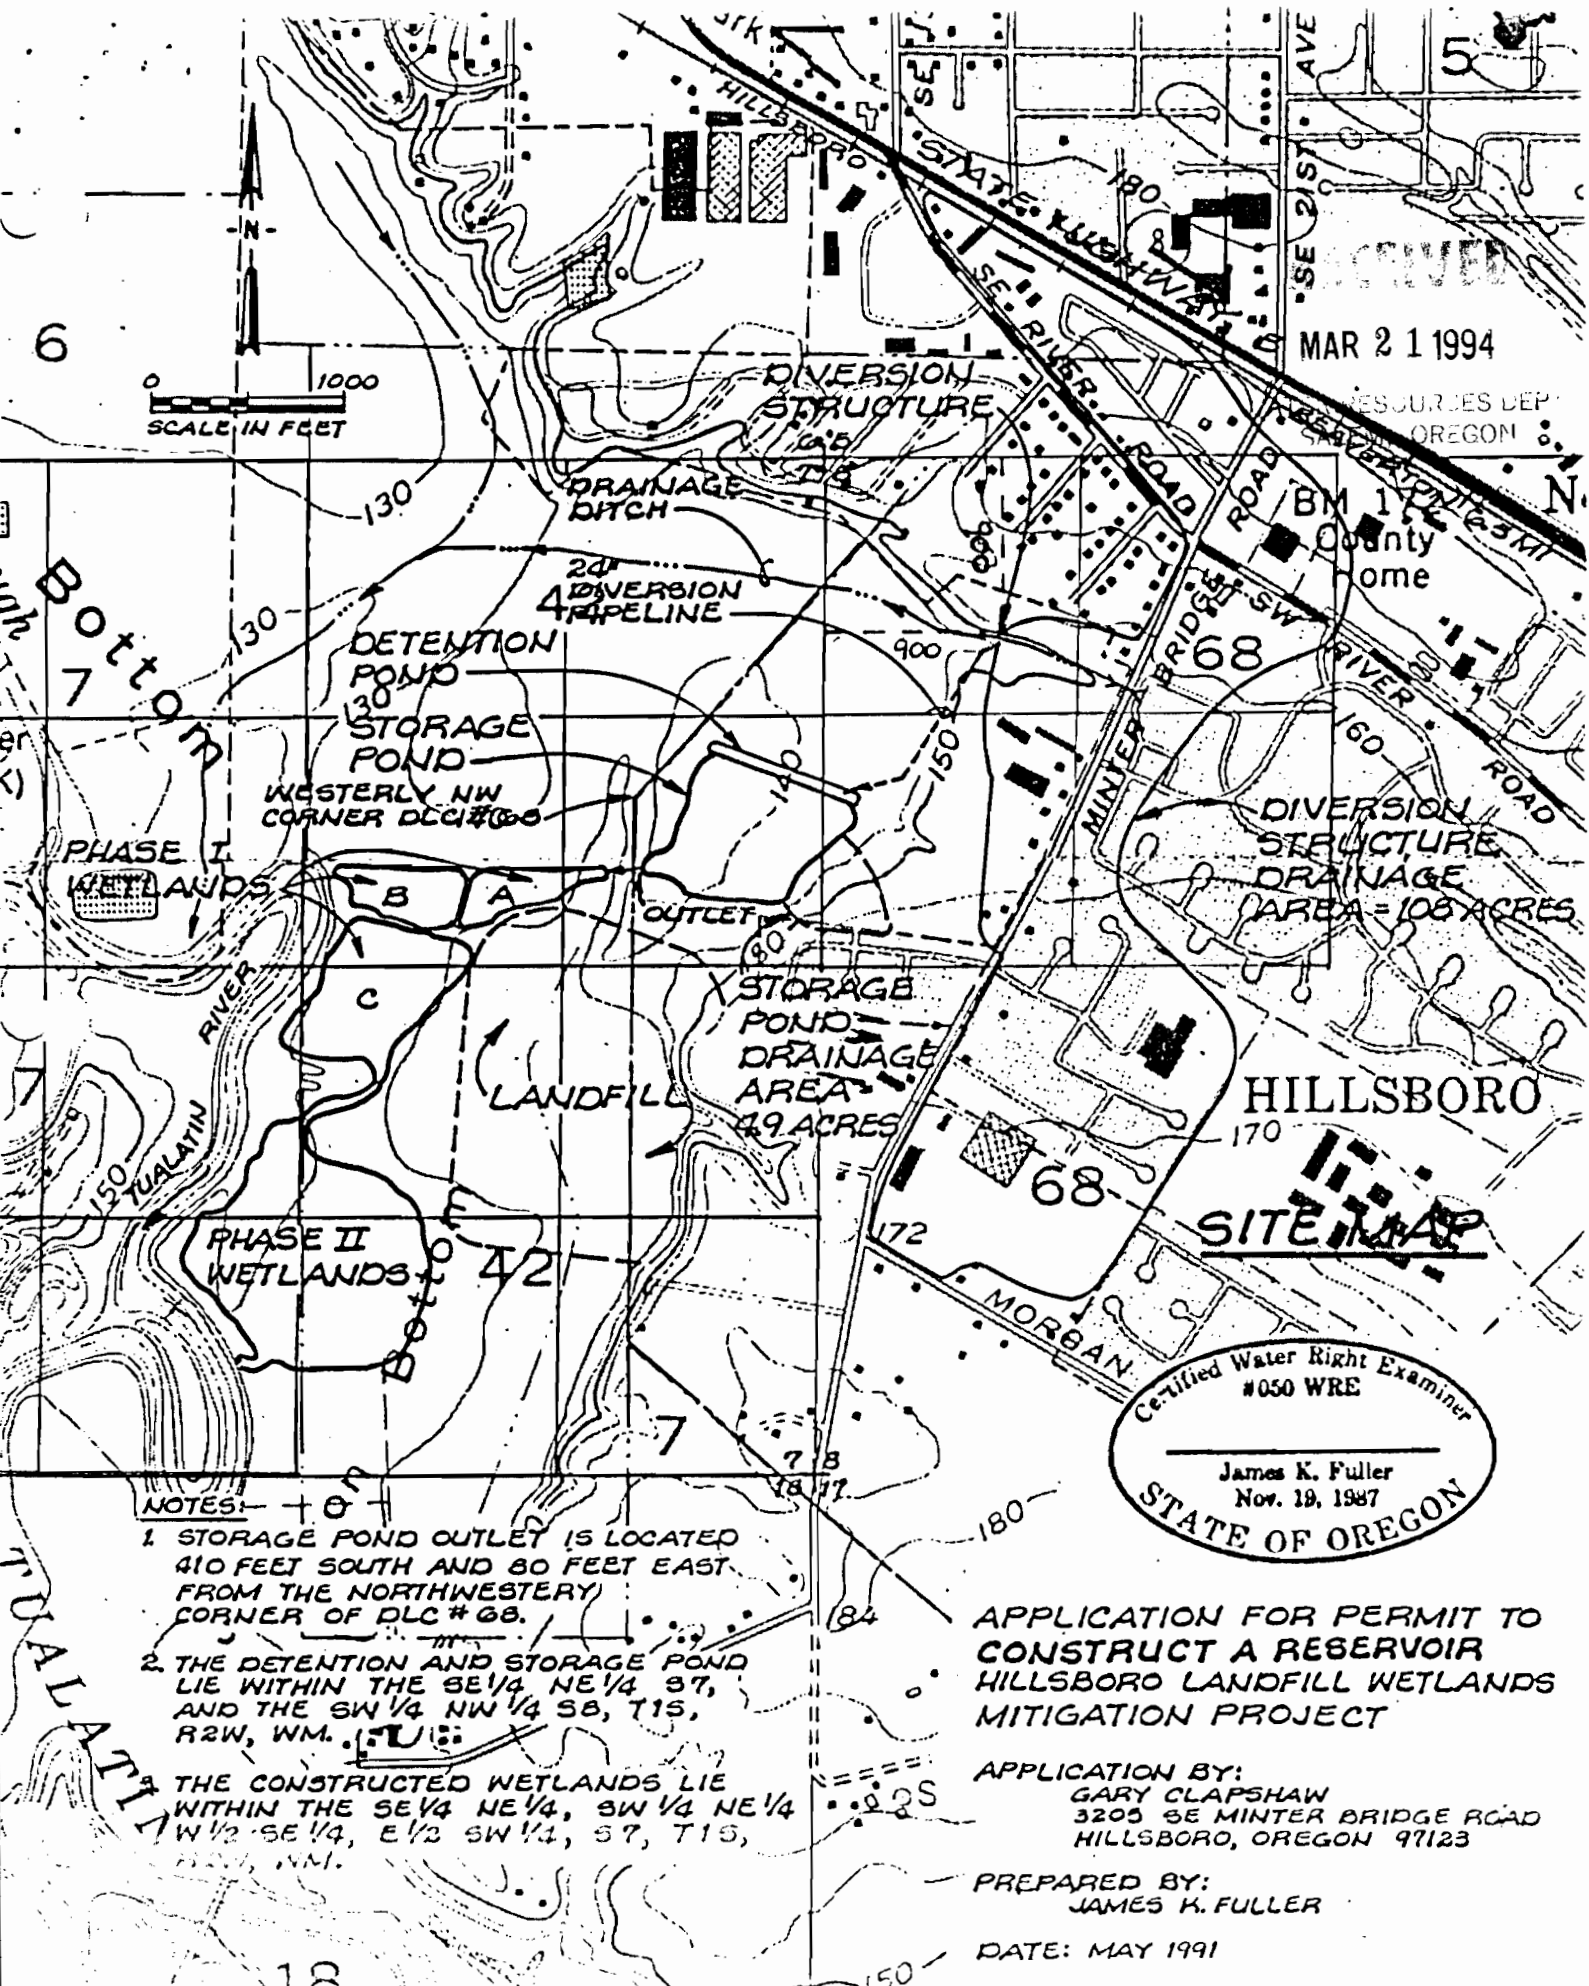

HILLSBORO

**SITE MAP**

Certified Water Right Examiner  
#050 WRE  
  
James K. Fuller  
Nov. 19, 1987  
STATE OF OREGON

**NOTES:**

1. STORAGE POND OUTLET IS LOCATED 410 FEET SOUTH AND 80 FEET EAST FROM THE NORTHWESTERY CORNER OF DLC # 68.
2. THE DETENTION AND STORAGE POND LIE WITHIN THE SE 1/4 NE 1/4 S7, AND THE SW 1/4 NW 1/4 S8, T15, R2W, WM.
3. THE CONSTRUCTED WETLANDS LIE WITHIN THE SE 1/4 NE 1/4, SW 1/4 NE 1/4, W 1/2 SE 1/4, E 1/2 SW 1/4, S7, T15, R2W, WM.

**APPLICATION FOR PERMIT TO CONSTRUCT A RESERVOIR HILLSBORO LANDFILL WETLANDS MITIGATION PROJECT**

APPLICATION BY:  
GARY CLAPSHAW  
3205 SE MINTER BRIDGE ROAD  
HILLSBORO, OREGON 97123

PREPARED BY:  
JAMES K. FULLER

DATE: MAY 1991