

SW 1/4 of SECTION 36, TWP 17 S., RANGE 5 W., W.M. LANE COUNTY, OREGON

Oregon Dept. of Fish and Wildlife  
 Fern Ridge Wildlife Area  
 COYOTE CREEK NORTHEAST




SCALE: 1" = 400'

(S1) - 5/8" IR location marker - 1290 Ft North and 590 Ft East of the SW 1/4 SEC CORNER 36, TWN 17S RNG 5W, WM. Lat. / Long.


(S2) - 5/8" IR location marker - 1195 Ft North and 1640 Ft East of the SW 1/4 SEC CORNER 36, TWN 17S RNG 5W, WM. Lat. / Long.

(SG) - Staff Gage Location

- Water Surface

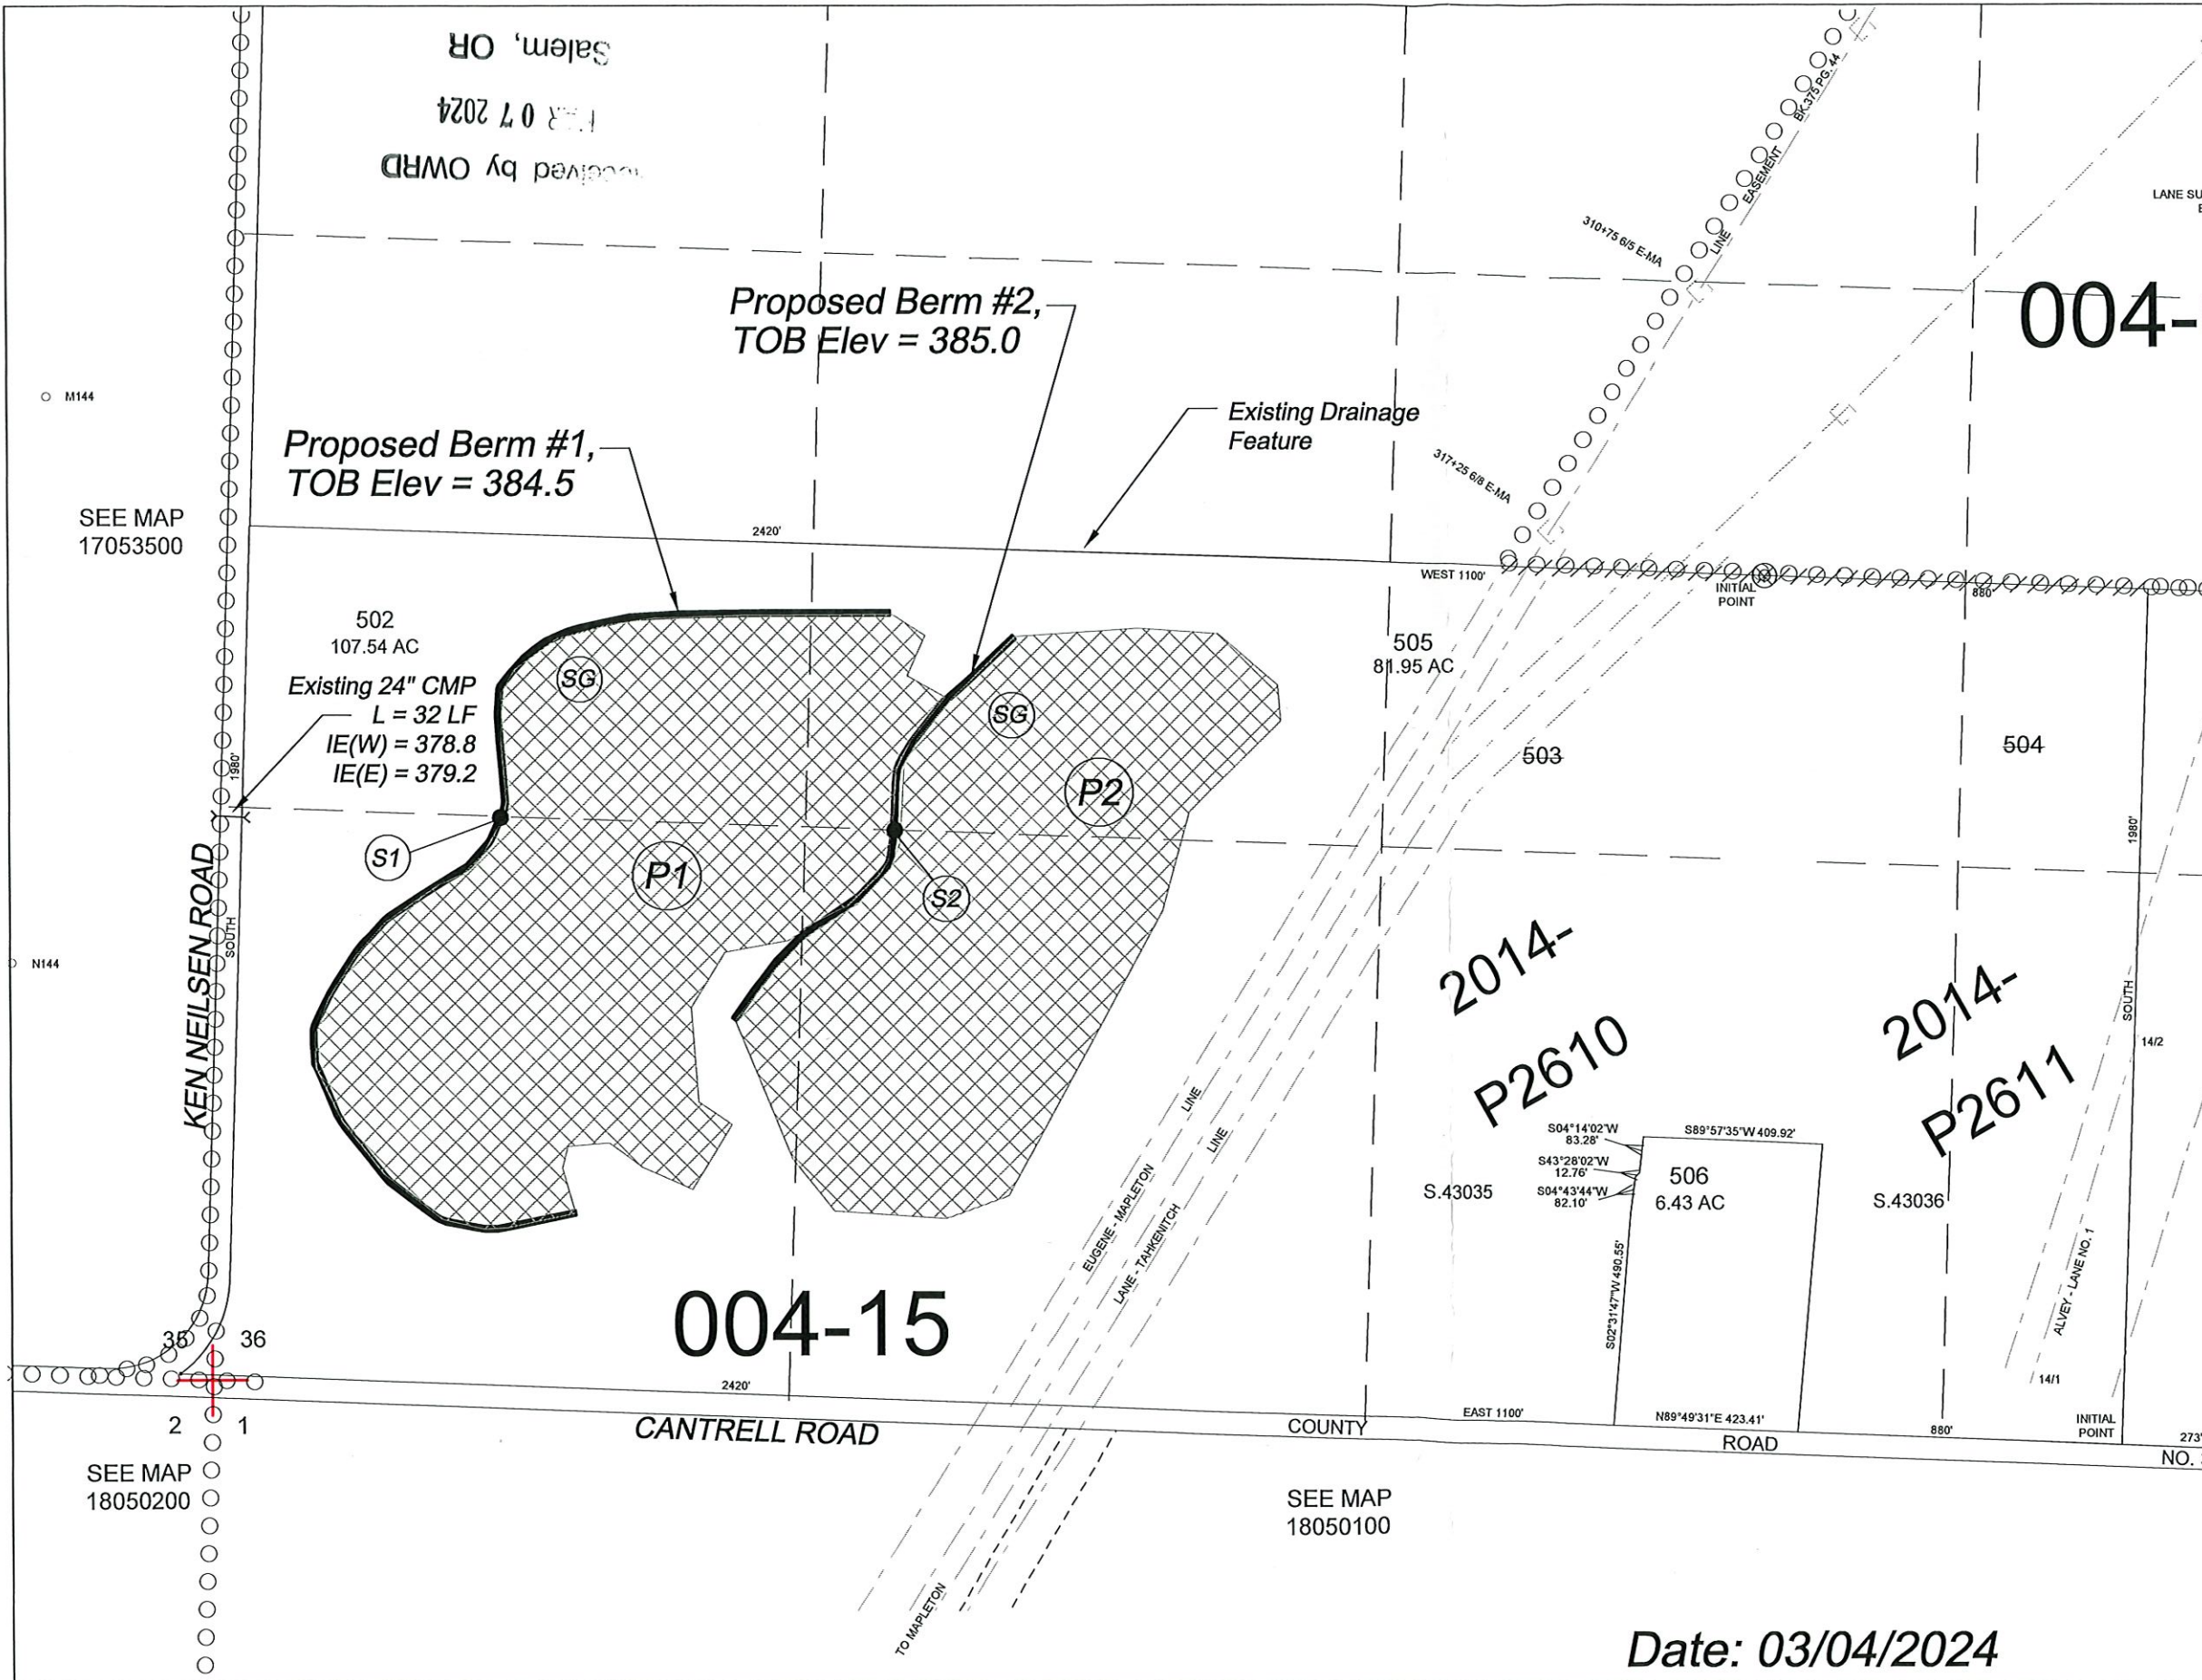

**NOTE:**  
 THIS MAP IS NOT INTENDED TO PROVIDE DIMENSIONS OR LOCATIONS OF PROPERTY OWNERSHIP LINES.

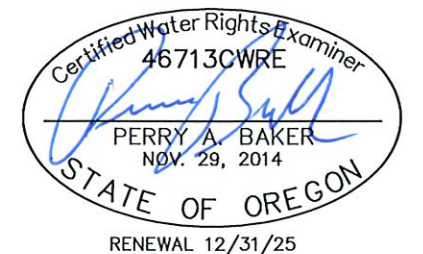

Date: 03/04/2024

RENEWAL 12/31/25