
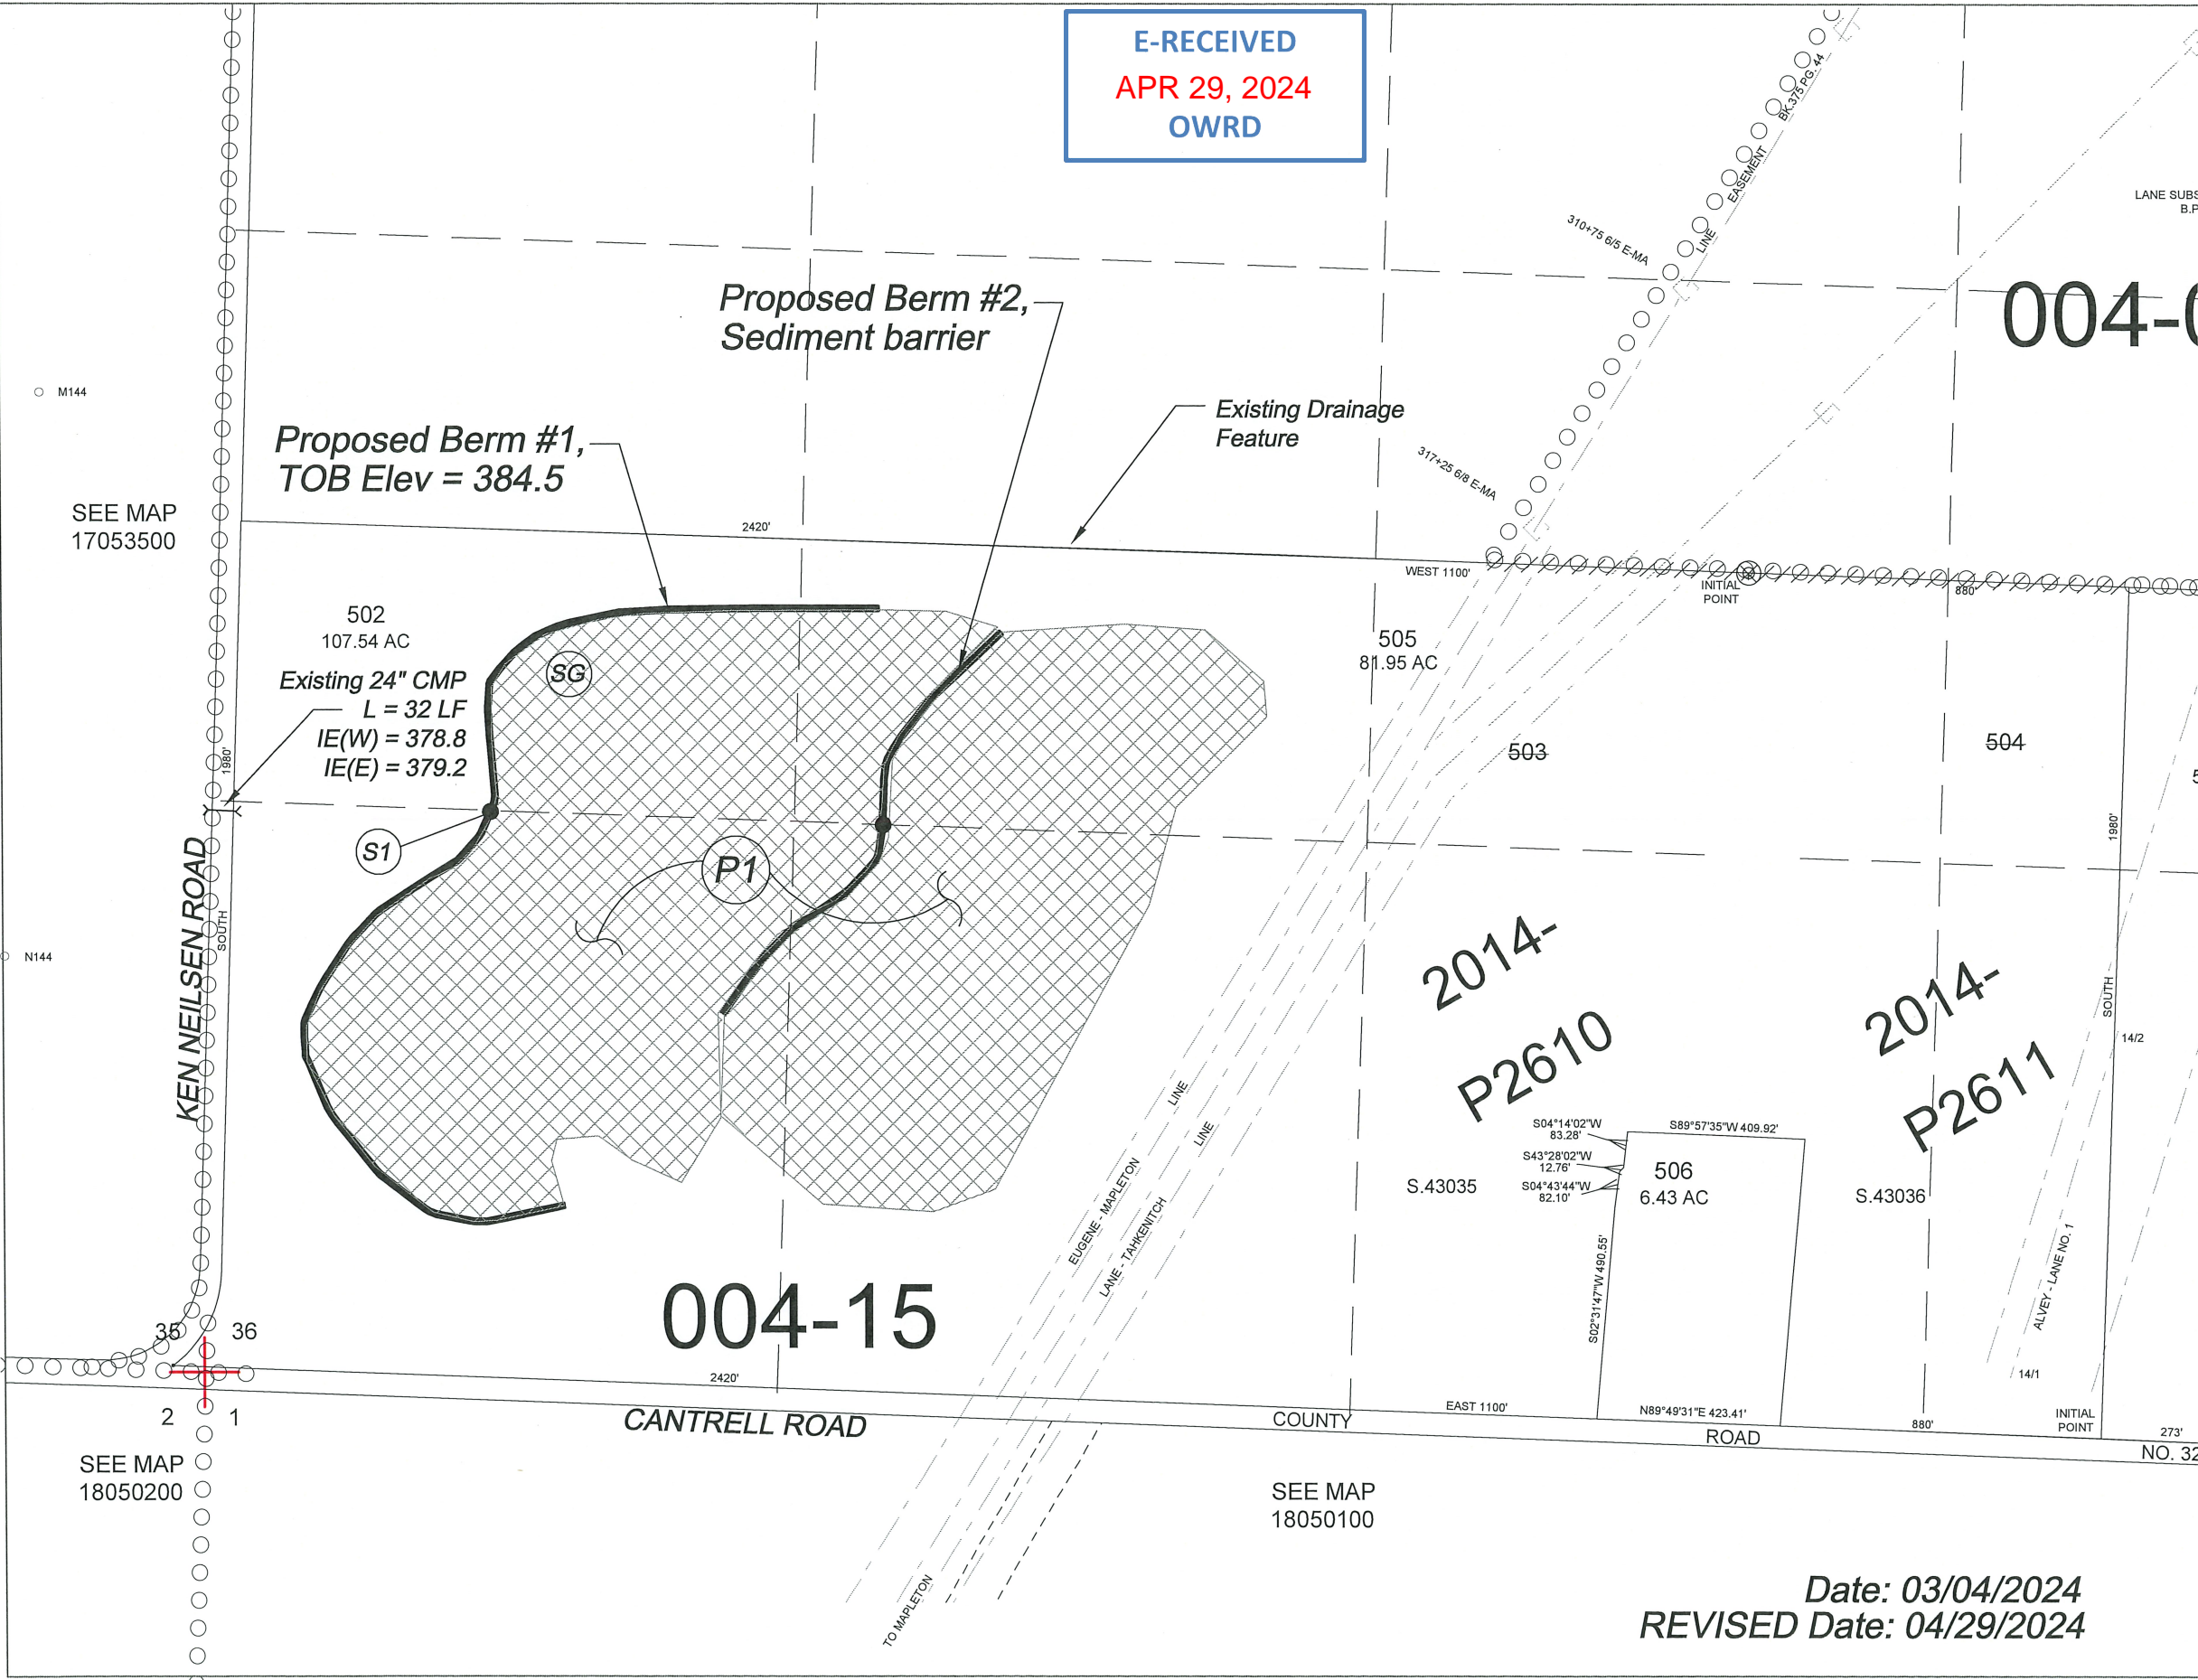
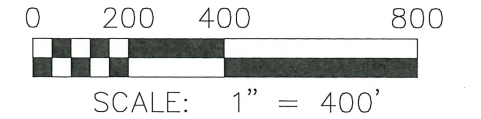


SW 1/4 of SECTION 36, TWP 17 S., RANGE 5 W., W.M. LANE COUNTY, OREGON

Oregon Dept. of Fish and Wildlife
 Fern Ridge Wildlife Area
 COYOTE CREEK NORTHEAST

E-RECEIVED
 APR 29, 2024
 OWRD

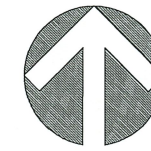

(S1) - 5/8" IR location marker - 1290 Ft North and 590 Ft East of the SW 1/4 SEC CORNER 36, TWN 17S RNG 5W, WM.

(SG) - Staff Gage Location


- Water Surface

(P1) Pond Information:

Design WSEL = 383.50
 41.75 Acres
 24.0 AC-FT

NOTE:
 THIS MAP IS NOT INTENDED TO PROVIDE DIMENSIONS OR LOCATIONS OF PROPERTY OWNERSHIP LINES.

Date: 03/04/2024
 REVISED Date: 04/29/2024

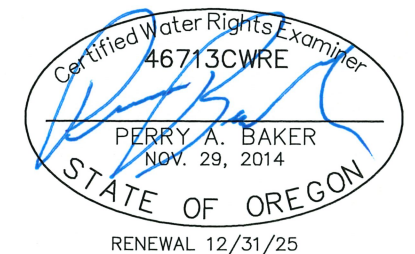

SEE MAP 17053500

SEE MAP 18050200

SEE MAP 18050100