



CONSTRUCT RESERVOIR PERMIT
APPLICATION MAP

RECEIVED
NOV 19 1987

Applicant:
Eugene M. & Joan E. Davilla
HCR #87, Box 576
Baker City, OR 97814

Scale: 1" = 2,000'

Application No. R-72334
Permit No. R11863

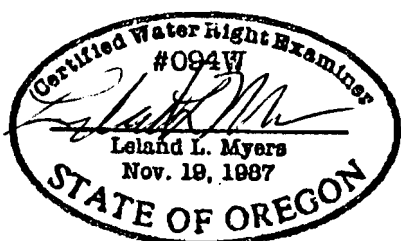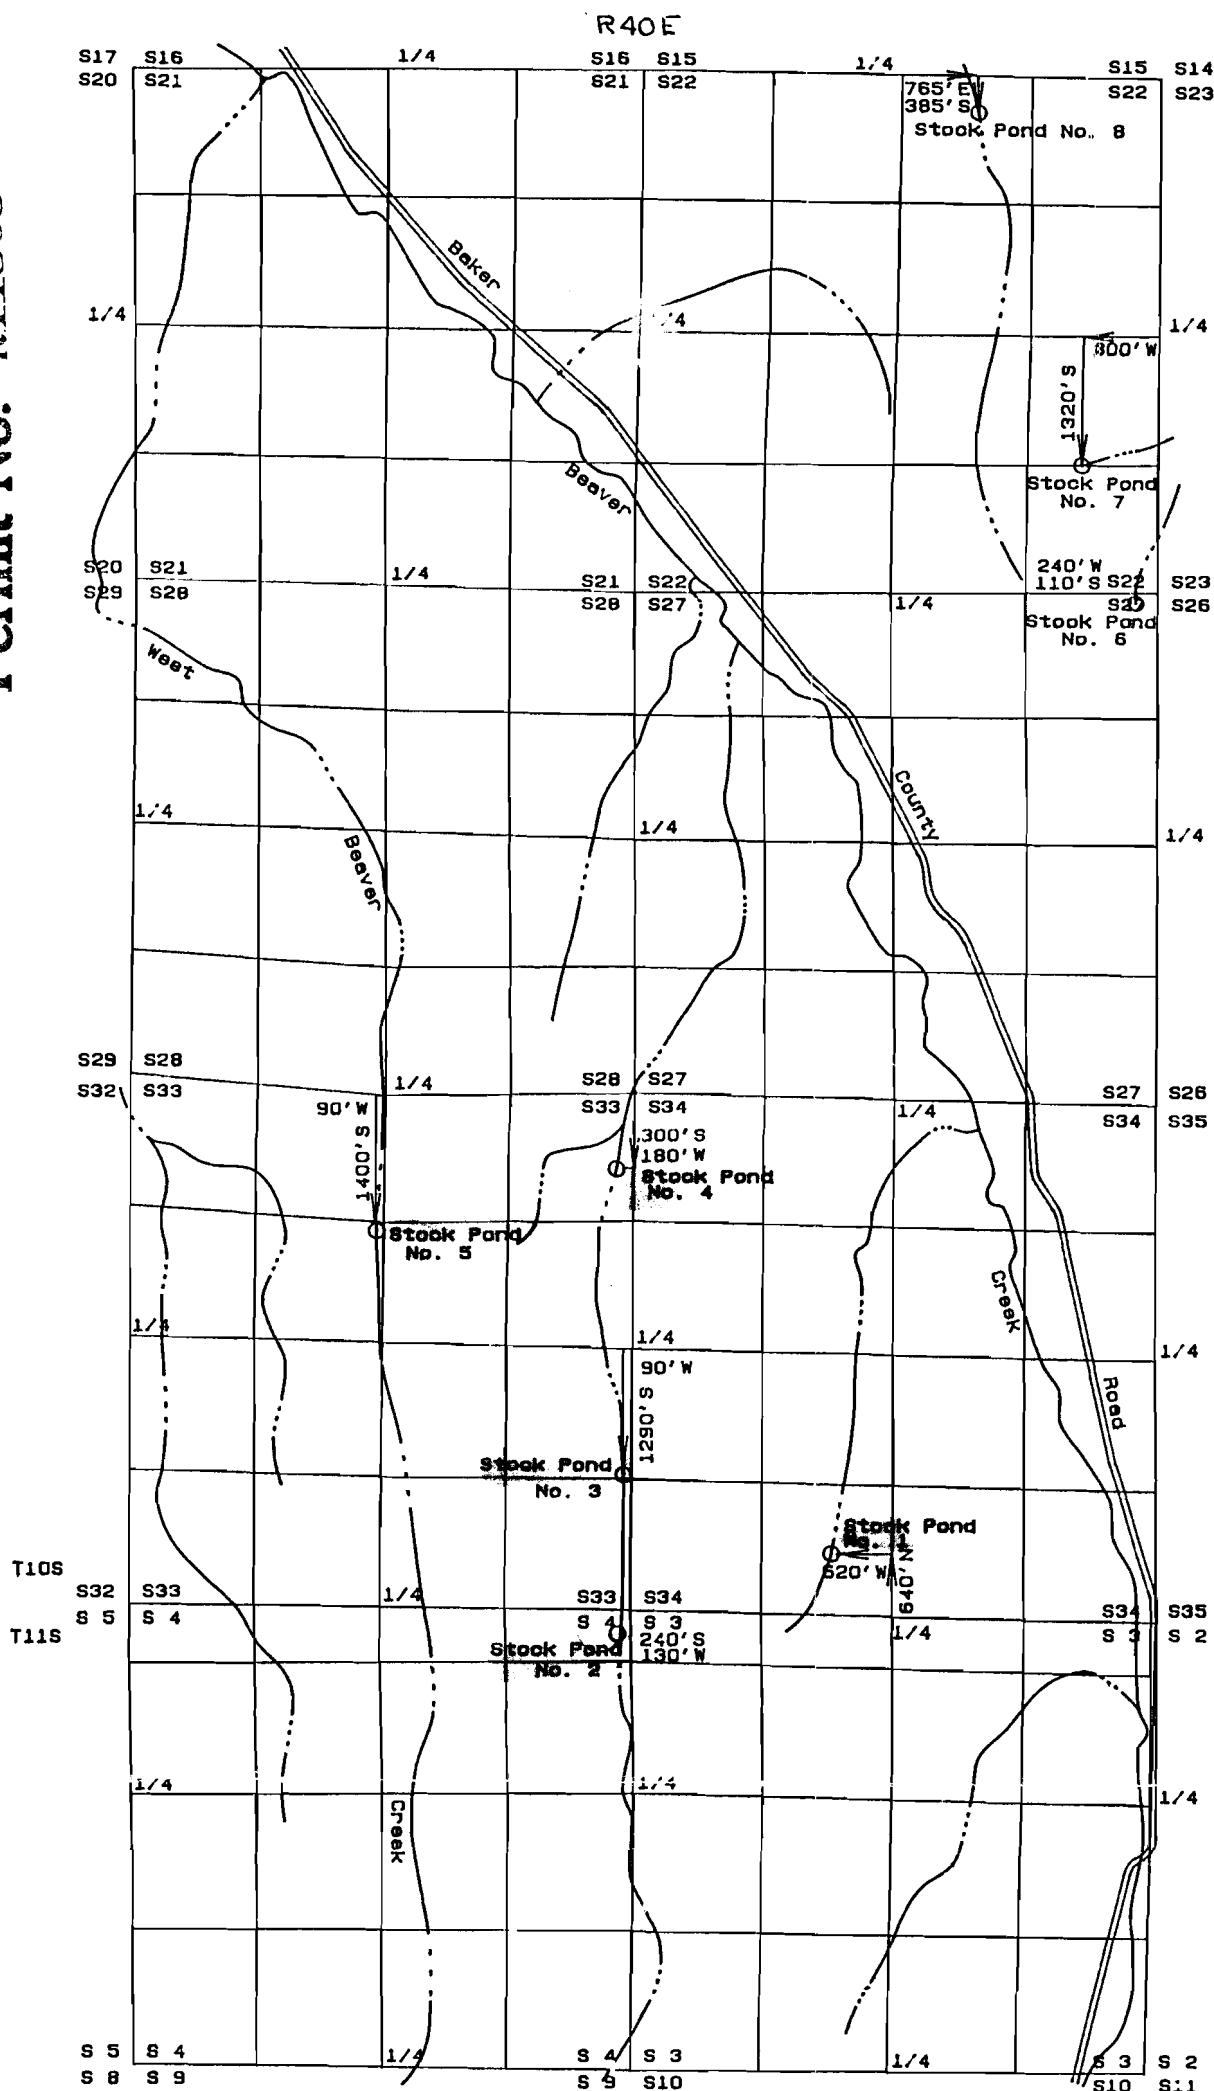

This map is for the purpose of identifying the location of the water right only and has no intent to provide dimensions or location of property ownership lines.