



Application No. R-80301
Permit No. R-~~12870~~ 12870

RECEIVED
FEB 06 1998
WATER RESOURCES DEPT.
SALEM, OREGON

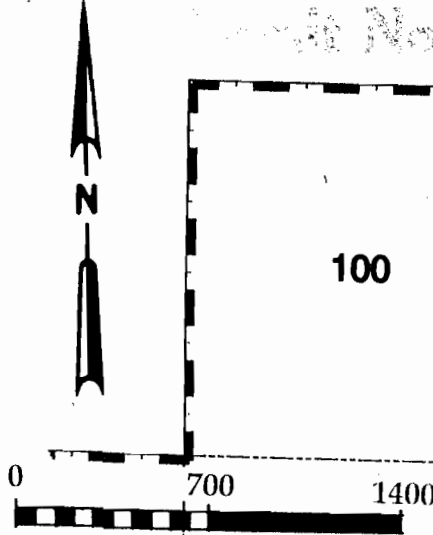

DAM LOCATION AND POINT OF DIVERSION
0 feet South and 437 feet West from NW Corner of Section 28, T 25 S, R 13 W, W.M.

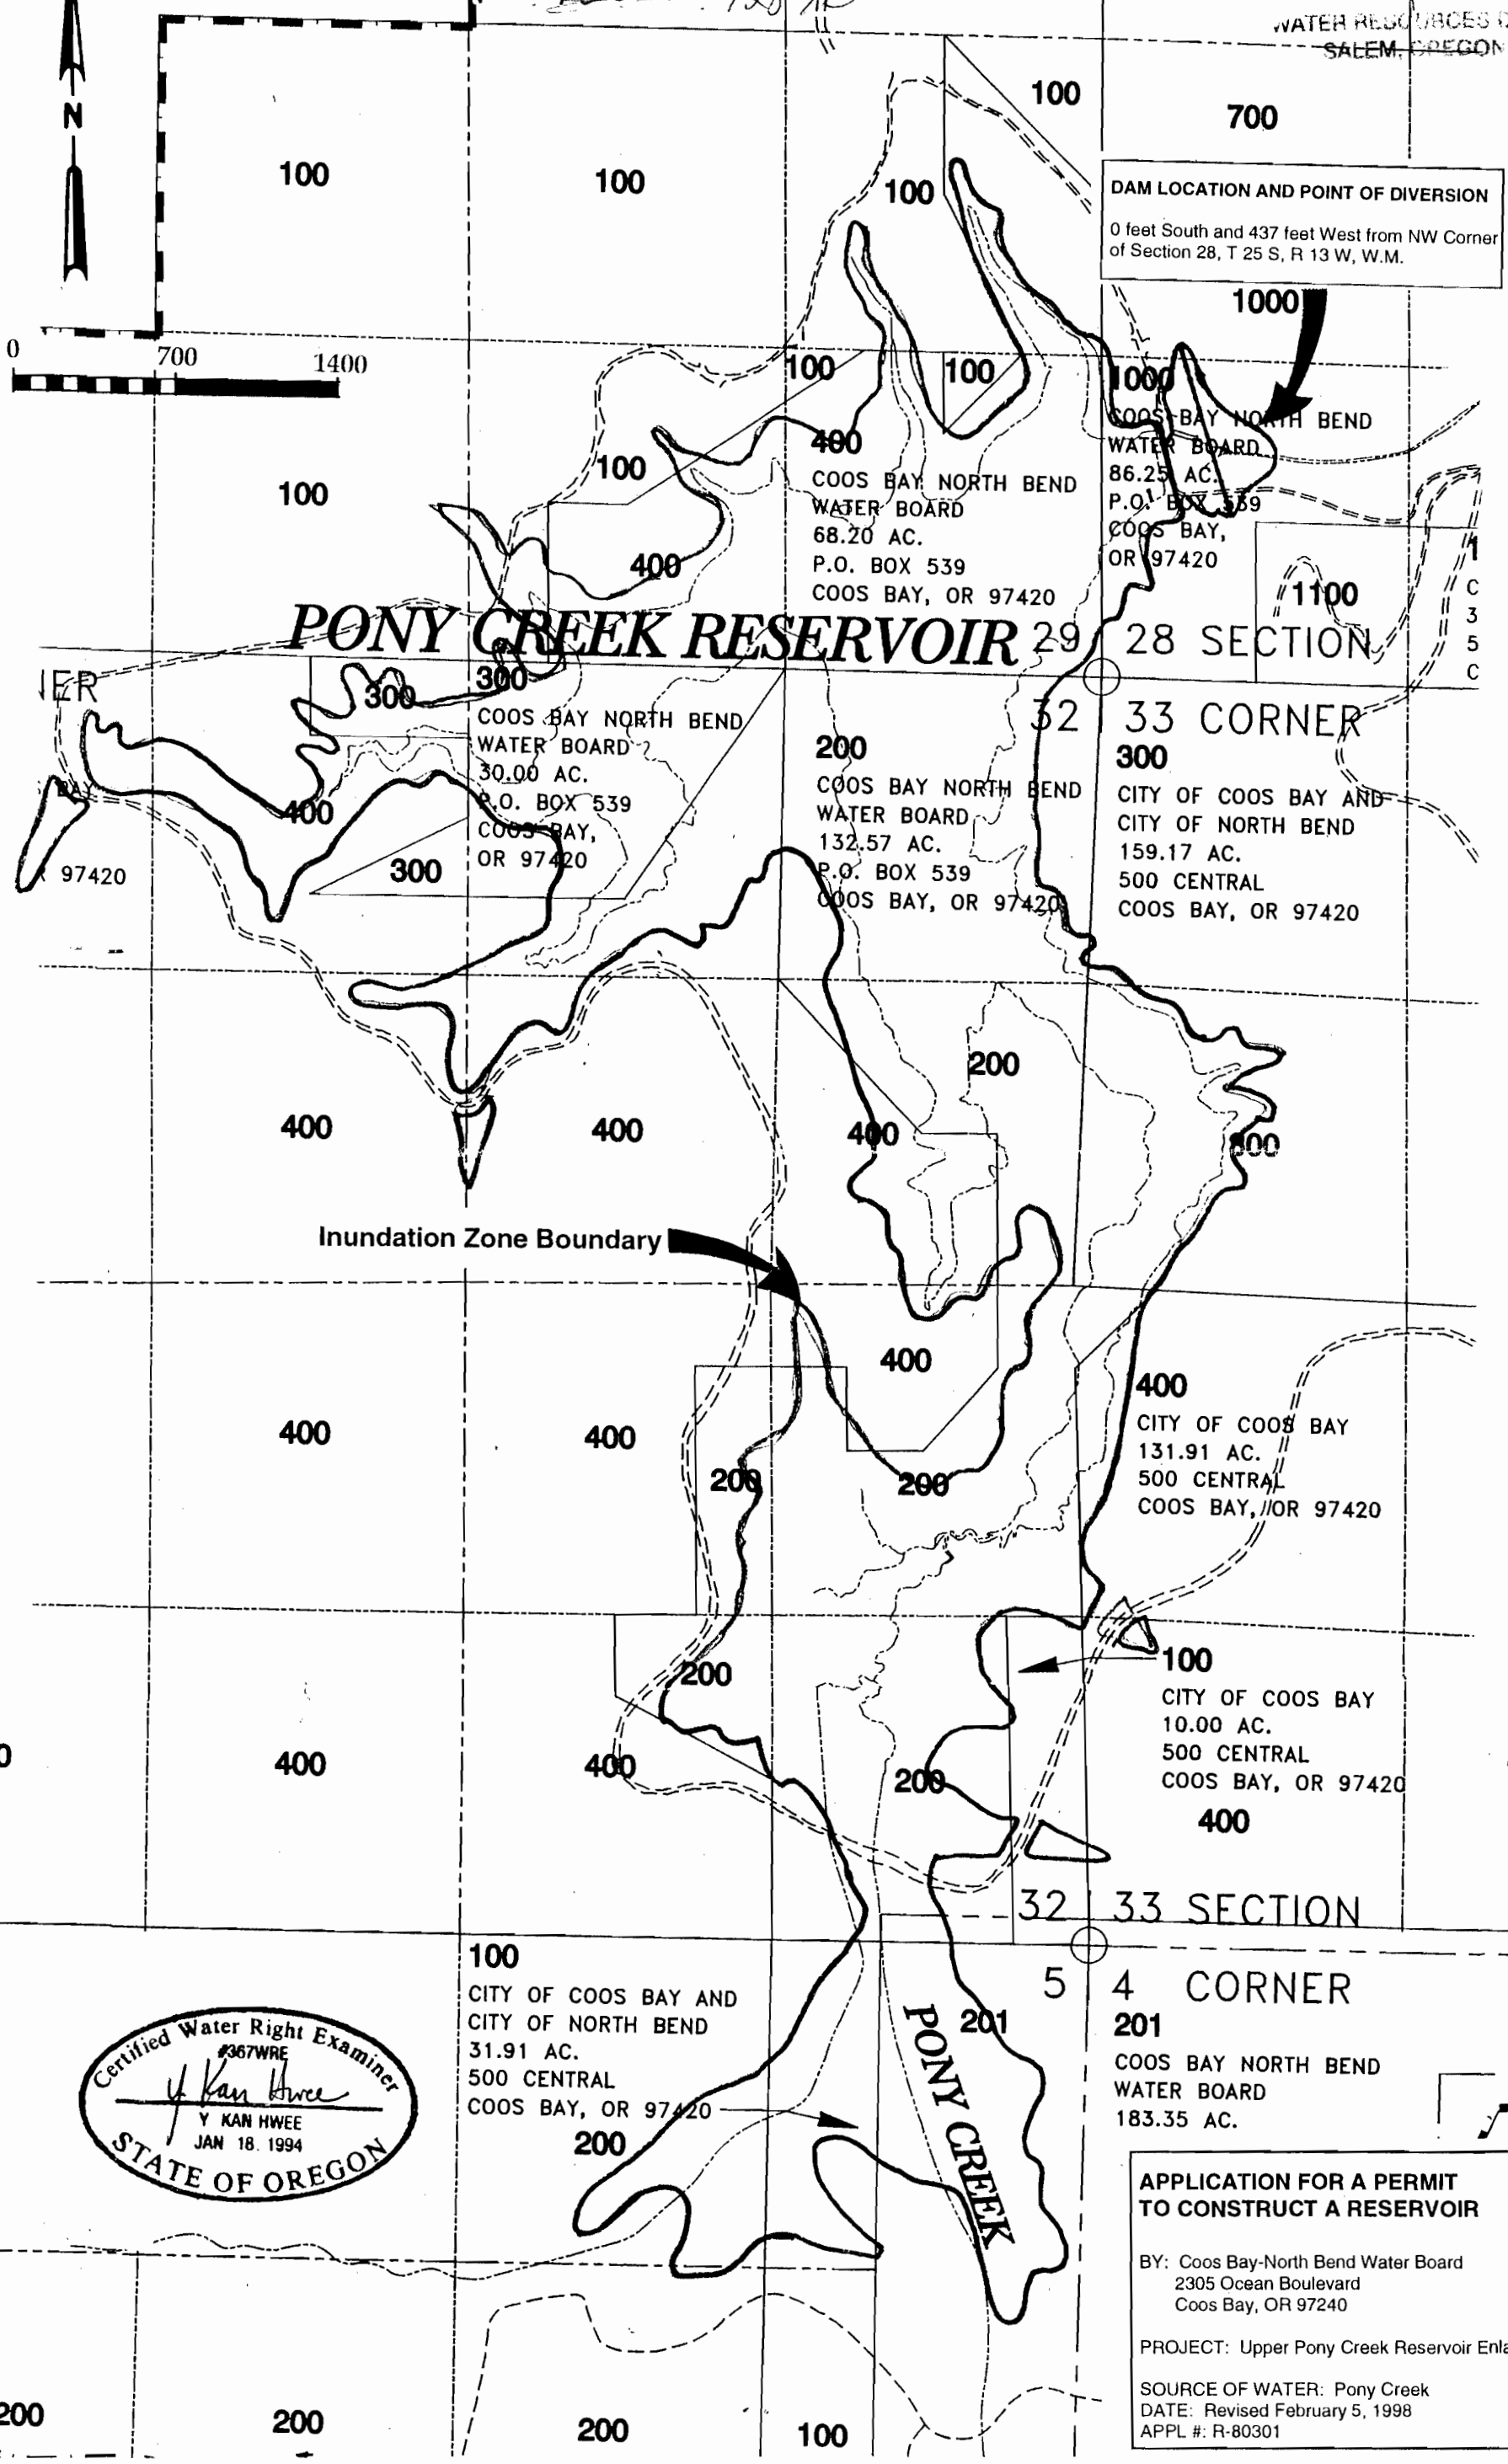

COOS BAY NORTH BEND WATER BOARD
30.00 AC.
P.O. BOX 539
COOS BAY, OR 97420

COOS BAY NORTH BEND WATER BOARD
68.20 AC.
P.O. BOX 539
COOS BAY, OR 97420

COOS BAY NORTH BEND WATER BOARD
86.25 AC.
P.O. BOX 539
COOS BAY, OR 97420

CITY OF COOS BAY AND CITY OF NORTH BEND
159.17 AC.
500 CENTRAL
COOS BAY, OR 97420

CITY OF COOS BAY
131.91 AC.
500 CENTRAL
COOS BAY, OR 97420

CITY OF COOS BAY
10.00 AC.
500 CENTRAL
COOS BAY, OR 97420

CITY OF COOS BAY AND CITY OF NORTH BEND
31.91 AC.
500 CENTRAL
COOS BAY, OR 97420

COOS BAY NORTH BEND WATER BOARD
183.35 AC.

Certified Water Right Examiner
#367WRE
Y Kan Hwee
Y KAN HWEE
JAN 18, 1994
STATE OF OREGON

APPLICATION FOR A PERMIT TO CONSTRUCT A RESERVOIR

BY: Coos Bay-North Bend Water Board
2305 Ocean Boulevard
Coos Bay, OR 97240

PROJECT: Upper Pony Creek Reservoir Enlargement

SOURCE OF WATER: Pony Creek
DATE: Revised February 5, 1998
APPL #: R-80301