


# Groundwater Application - Kayner


Salem, OR

Township 14S, Range 4W, W.M.

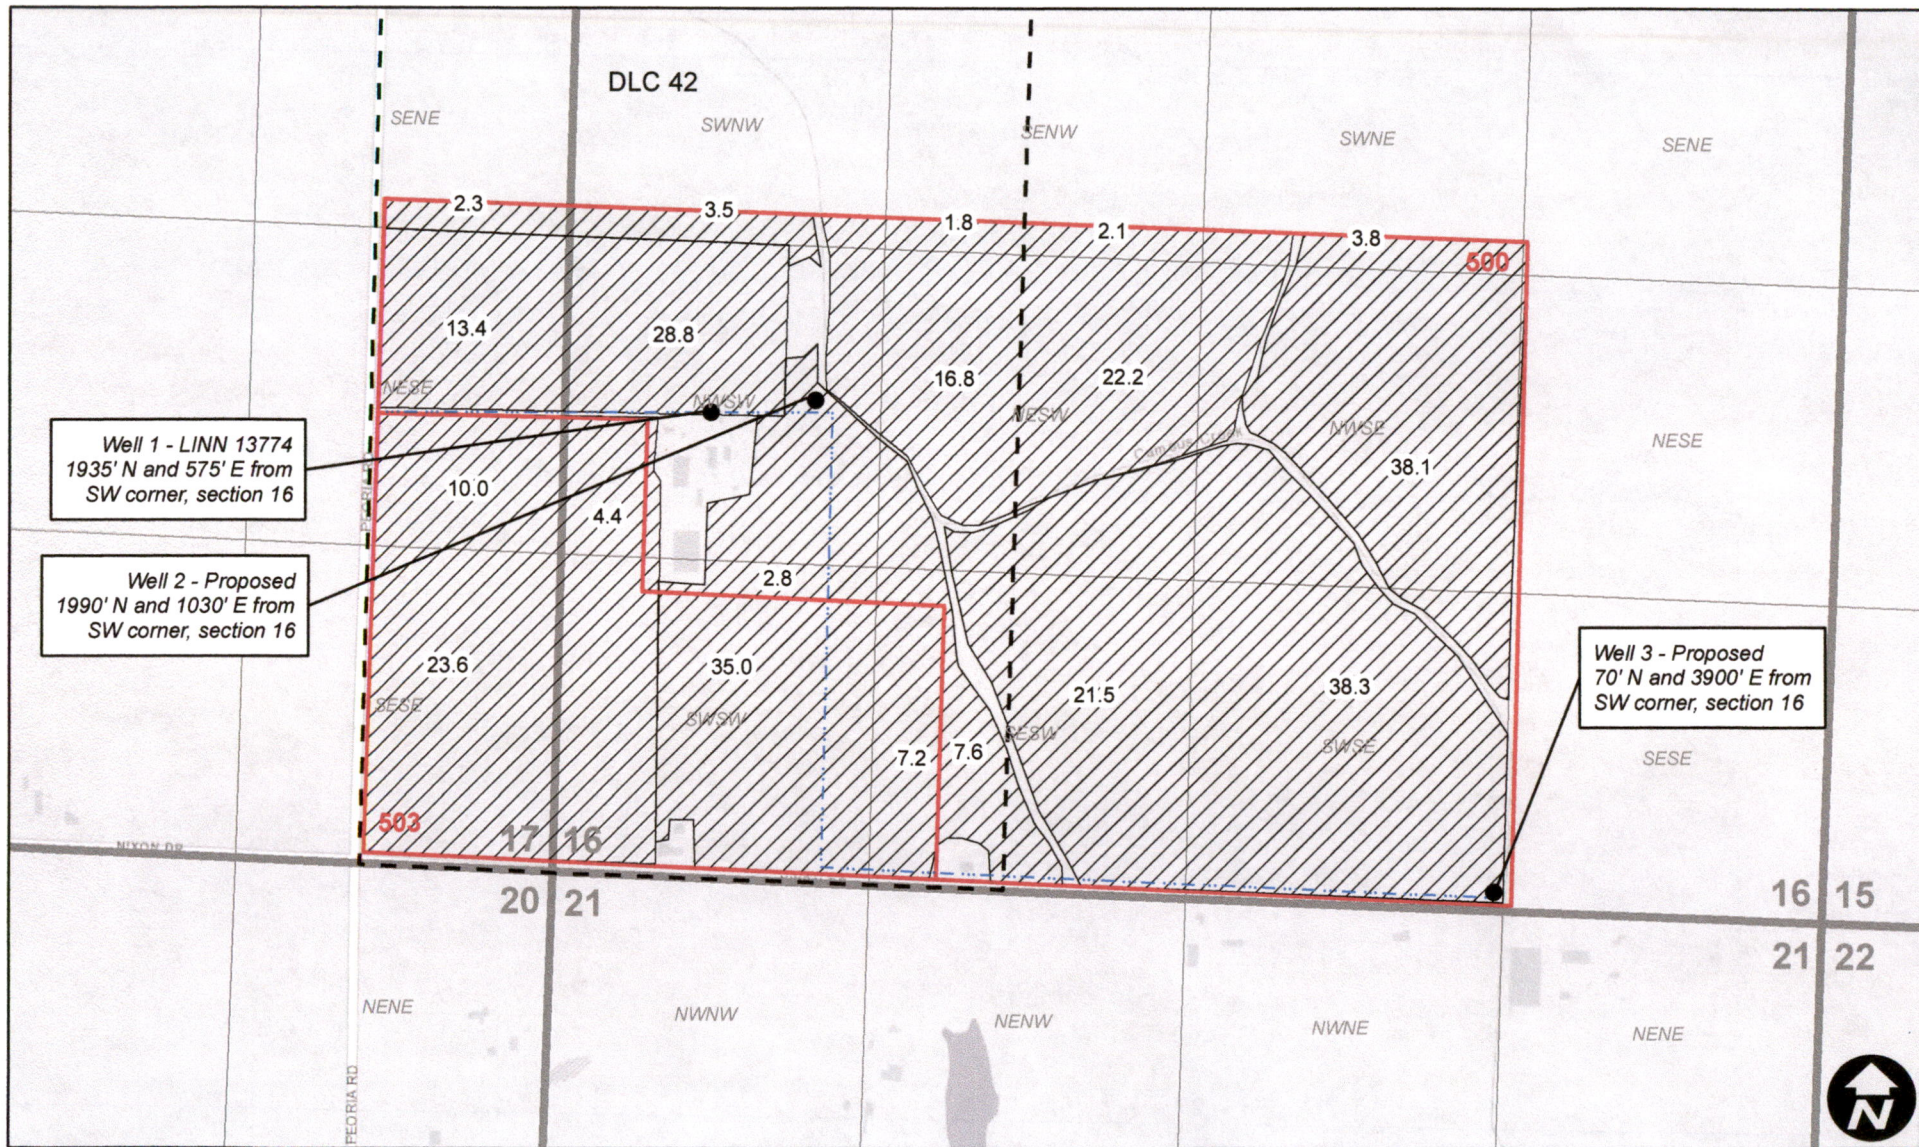


## Legend

- IS POU
- Mainline
- Tax Lots
- DLC

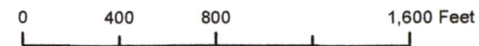

# Groundwater Application - Kayner


Township 14S, Range 4W, W.M.

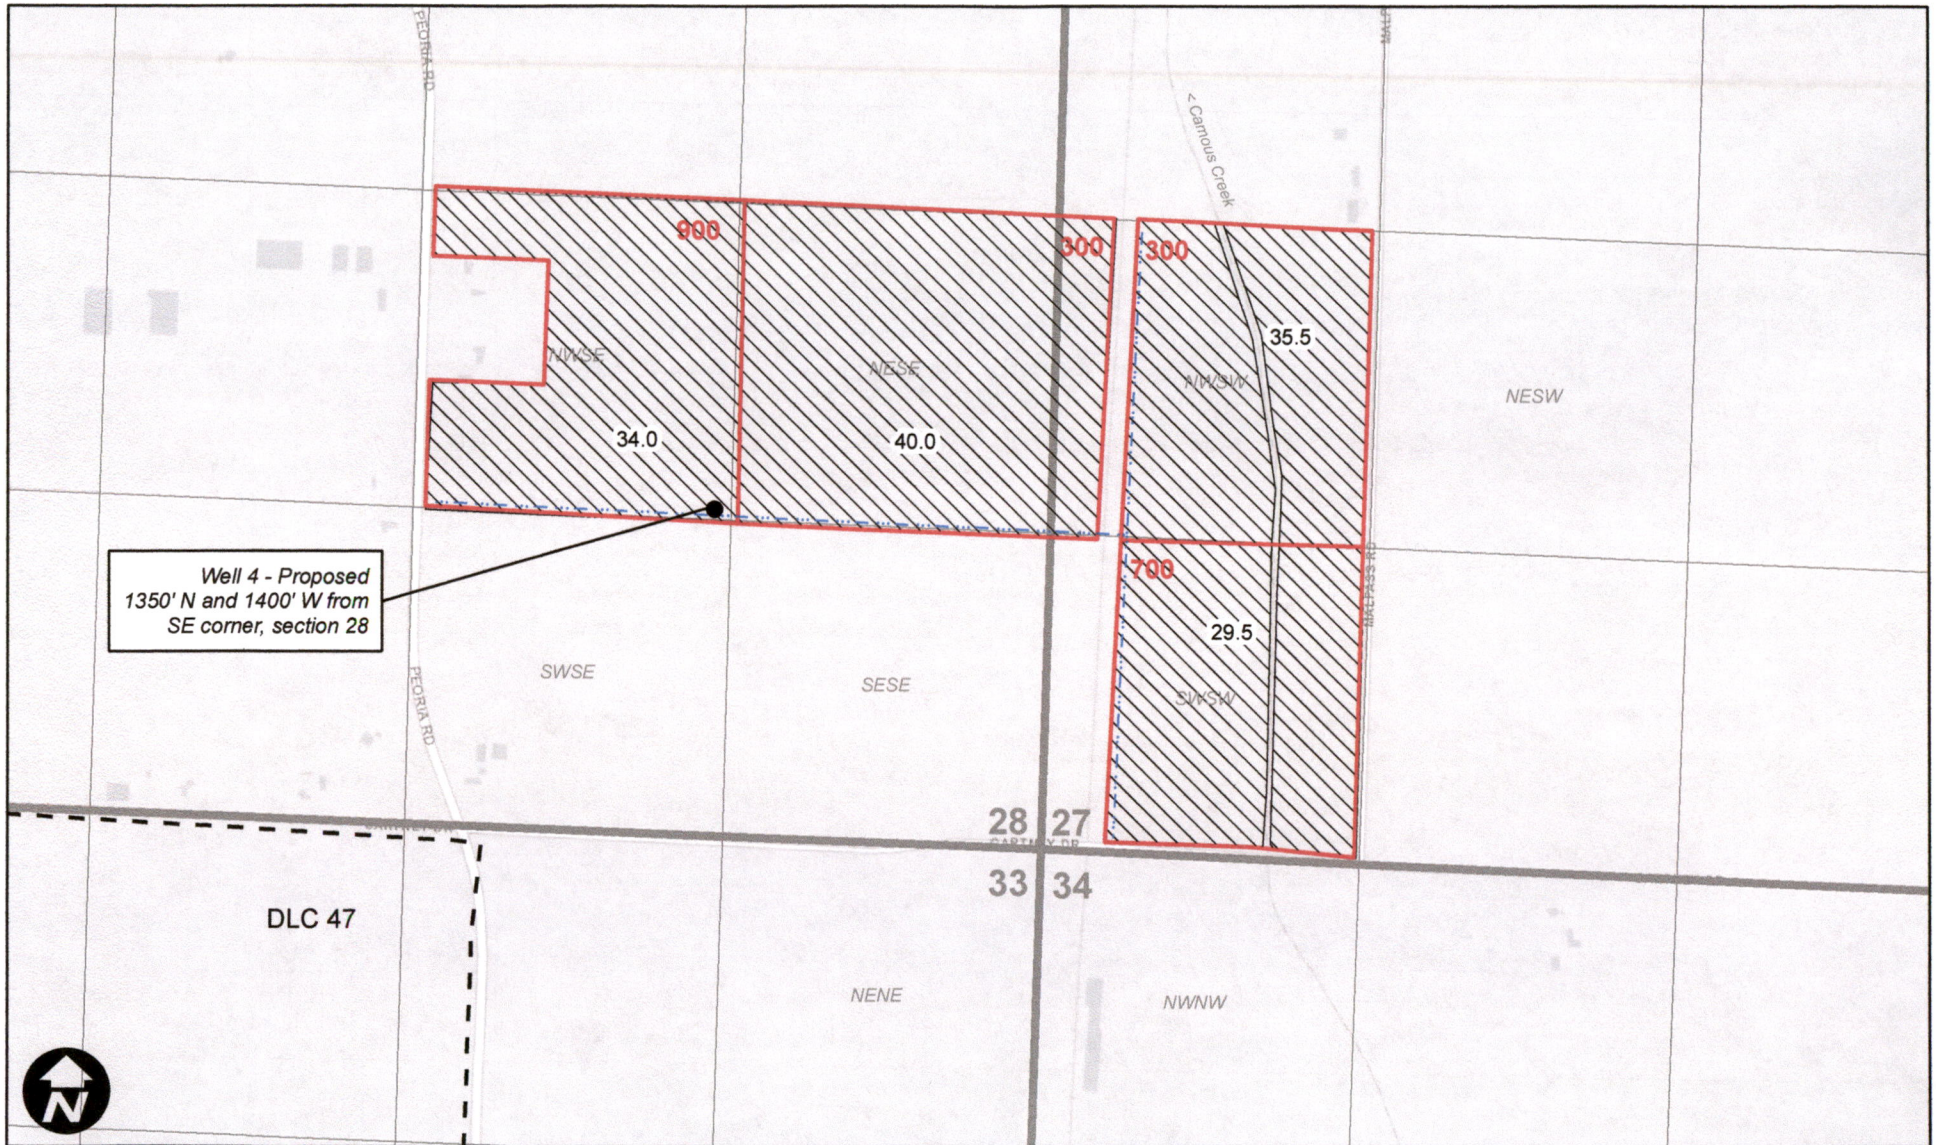

Well 4 - Proposed  
1350' N and 1400' W from  
SE corner, section 28

## Legend

-  IS POU
-  Mainline
-  Tax Lots
-  DLC

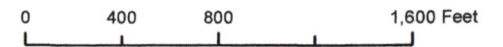

Received by OWRD  
AUG 09 2024  
Salem, OR