
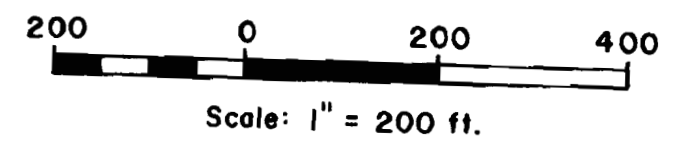


RECEIVED

SEP 28 2000

WATER RESOURCES DEPT.
SALEM, OREGON

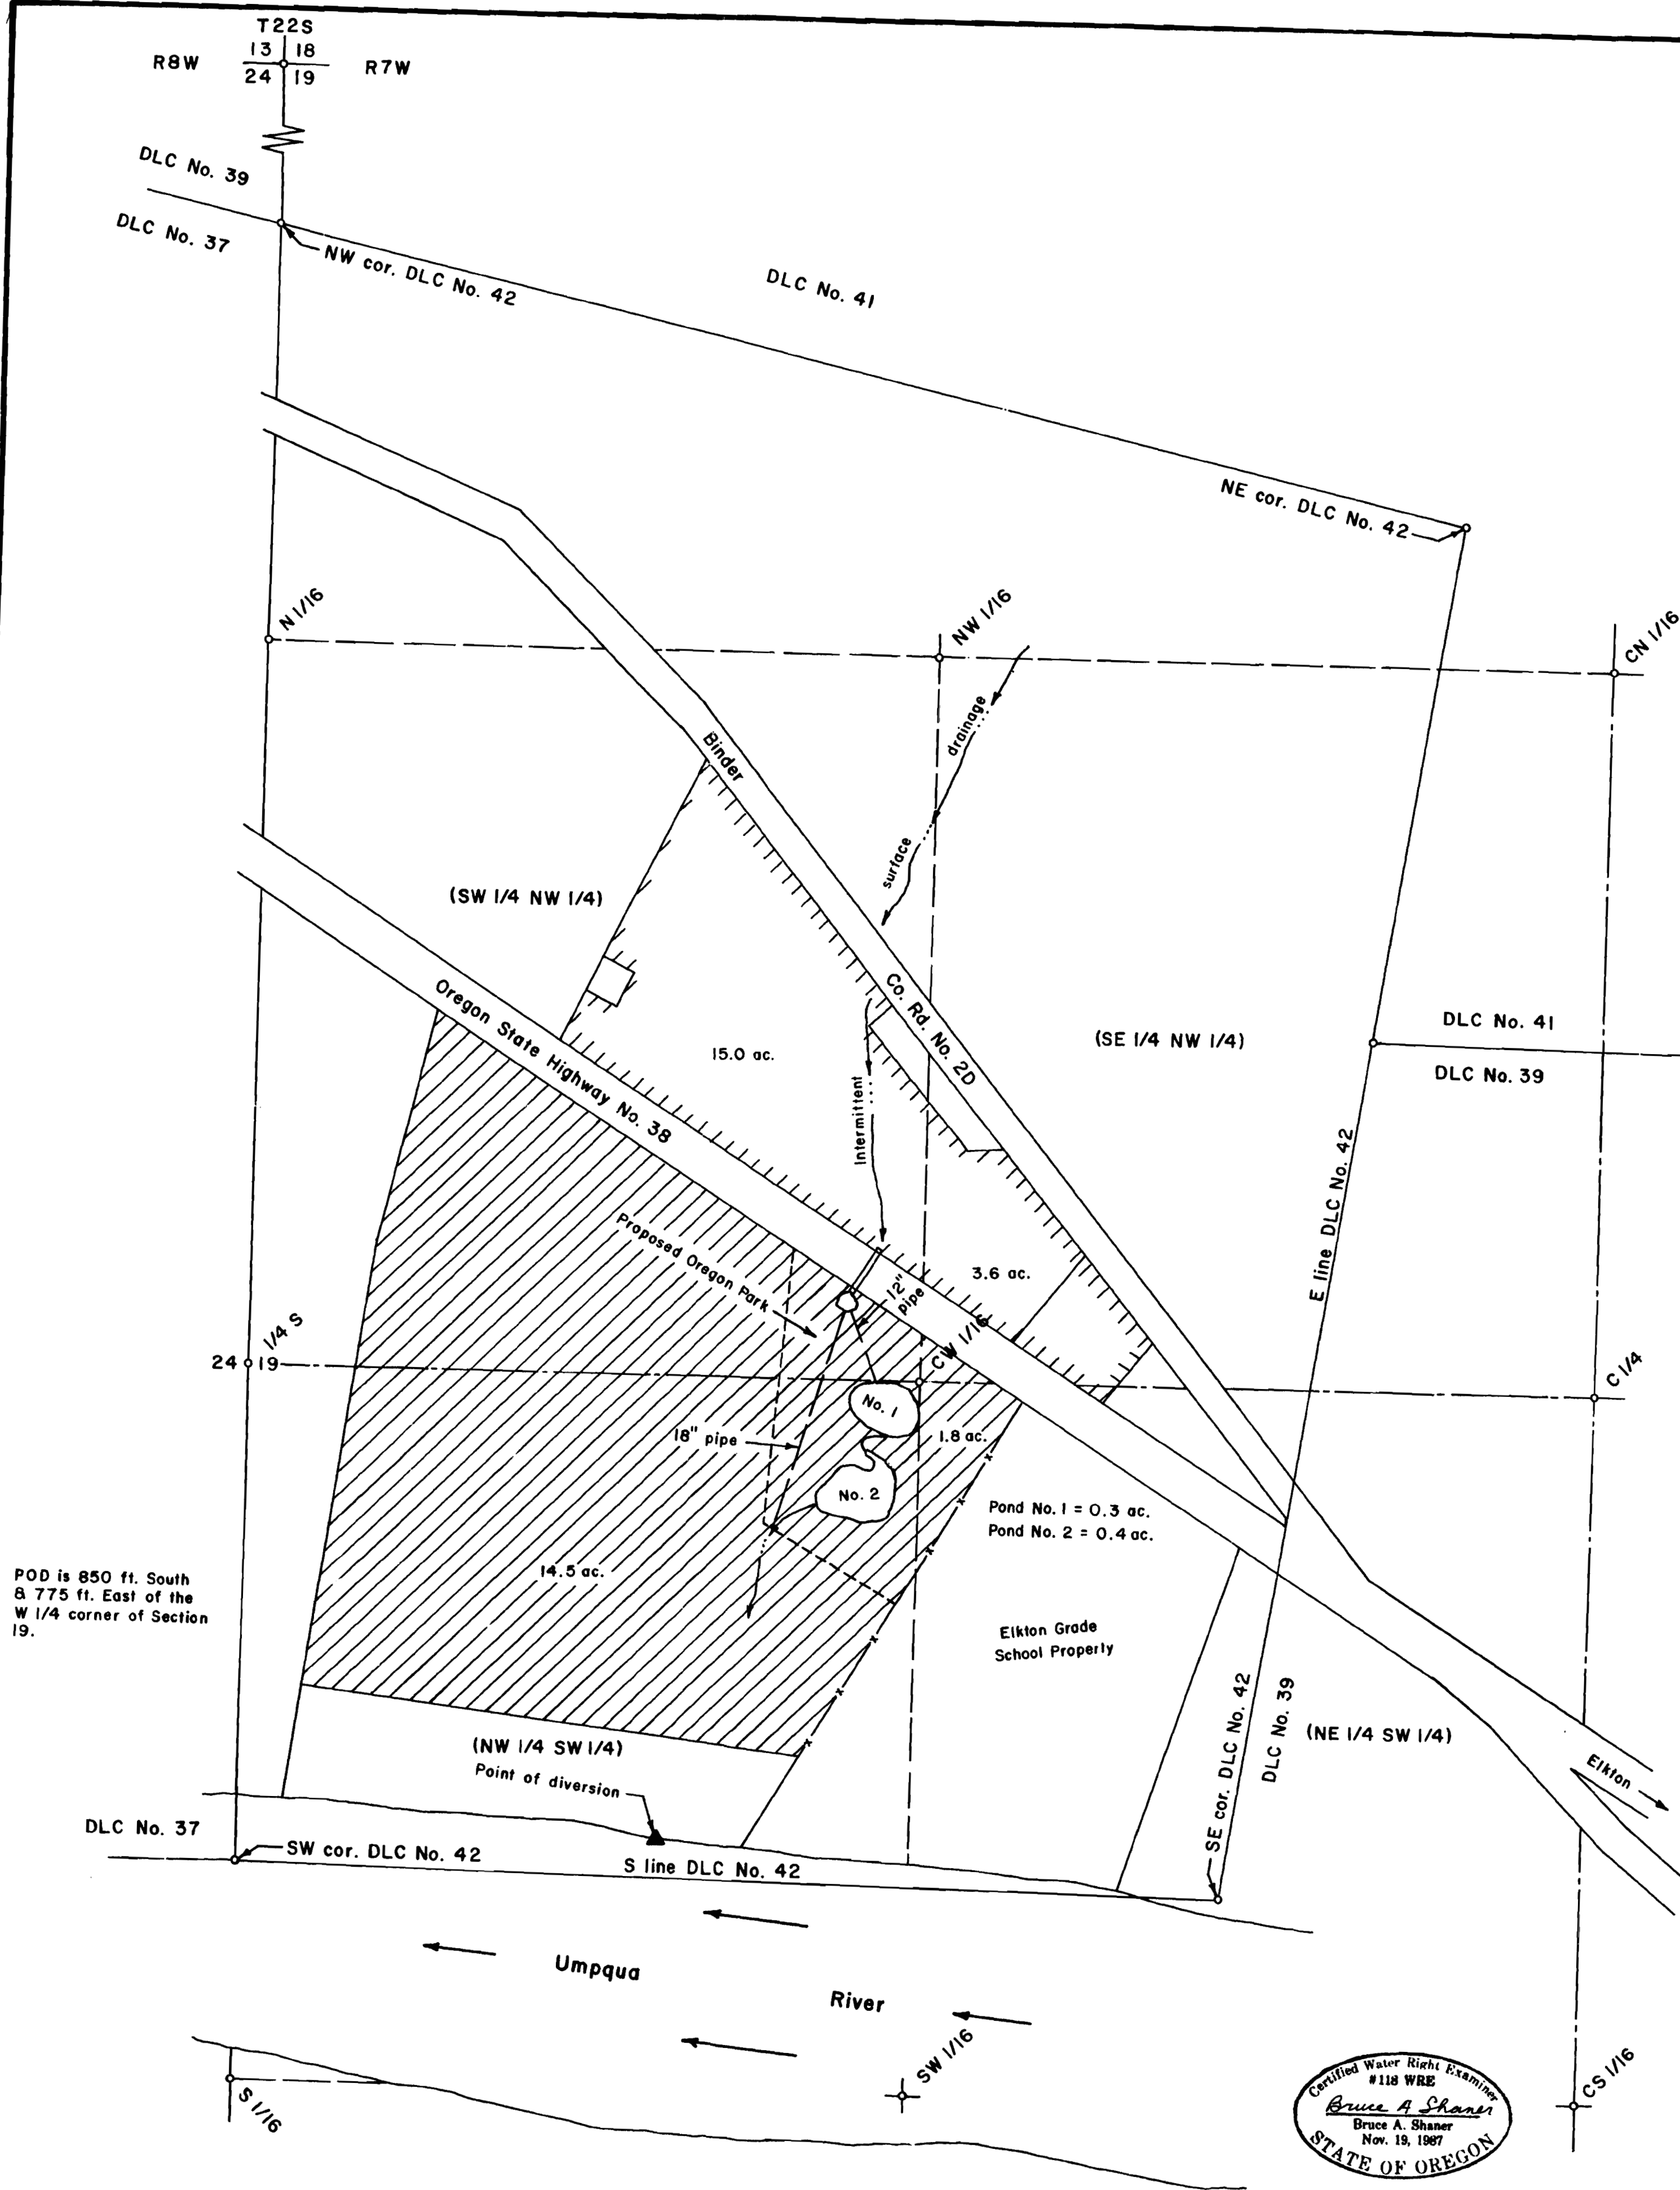

POD is 850 ft. South
& 775 ft. East of the
W 1/4 corner of Section
19.

**PERMIT TO STORE SURFACE WATER
in the H. B. Harts DLC No. 42 and in the
W 1/2 of Section 19, T22S, R7W, W.M.,
Douglas County, Oregon**

Water Right Certificate No. 22347 in the name of Oliver
Haines, Elkton, Oregon (existing)

Application No.

Permit No.

For: Carol Beckley
P.O. Box 480
Elkton, Oregon 97436

By: Shaner Engineering, Inc.
P.O. Box 1430
Roseburg, Oregon 97470

