
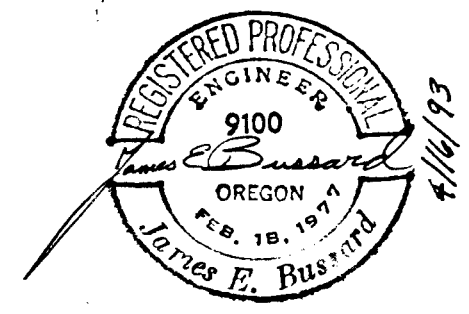


T 19 S, R 24 E, W.M.

T 19 S, R 25 E, W.M.

24 19
25 30

CROOK COUNTY
HARNEY COUNTY

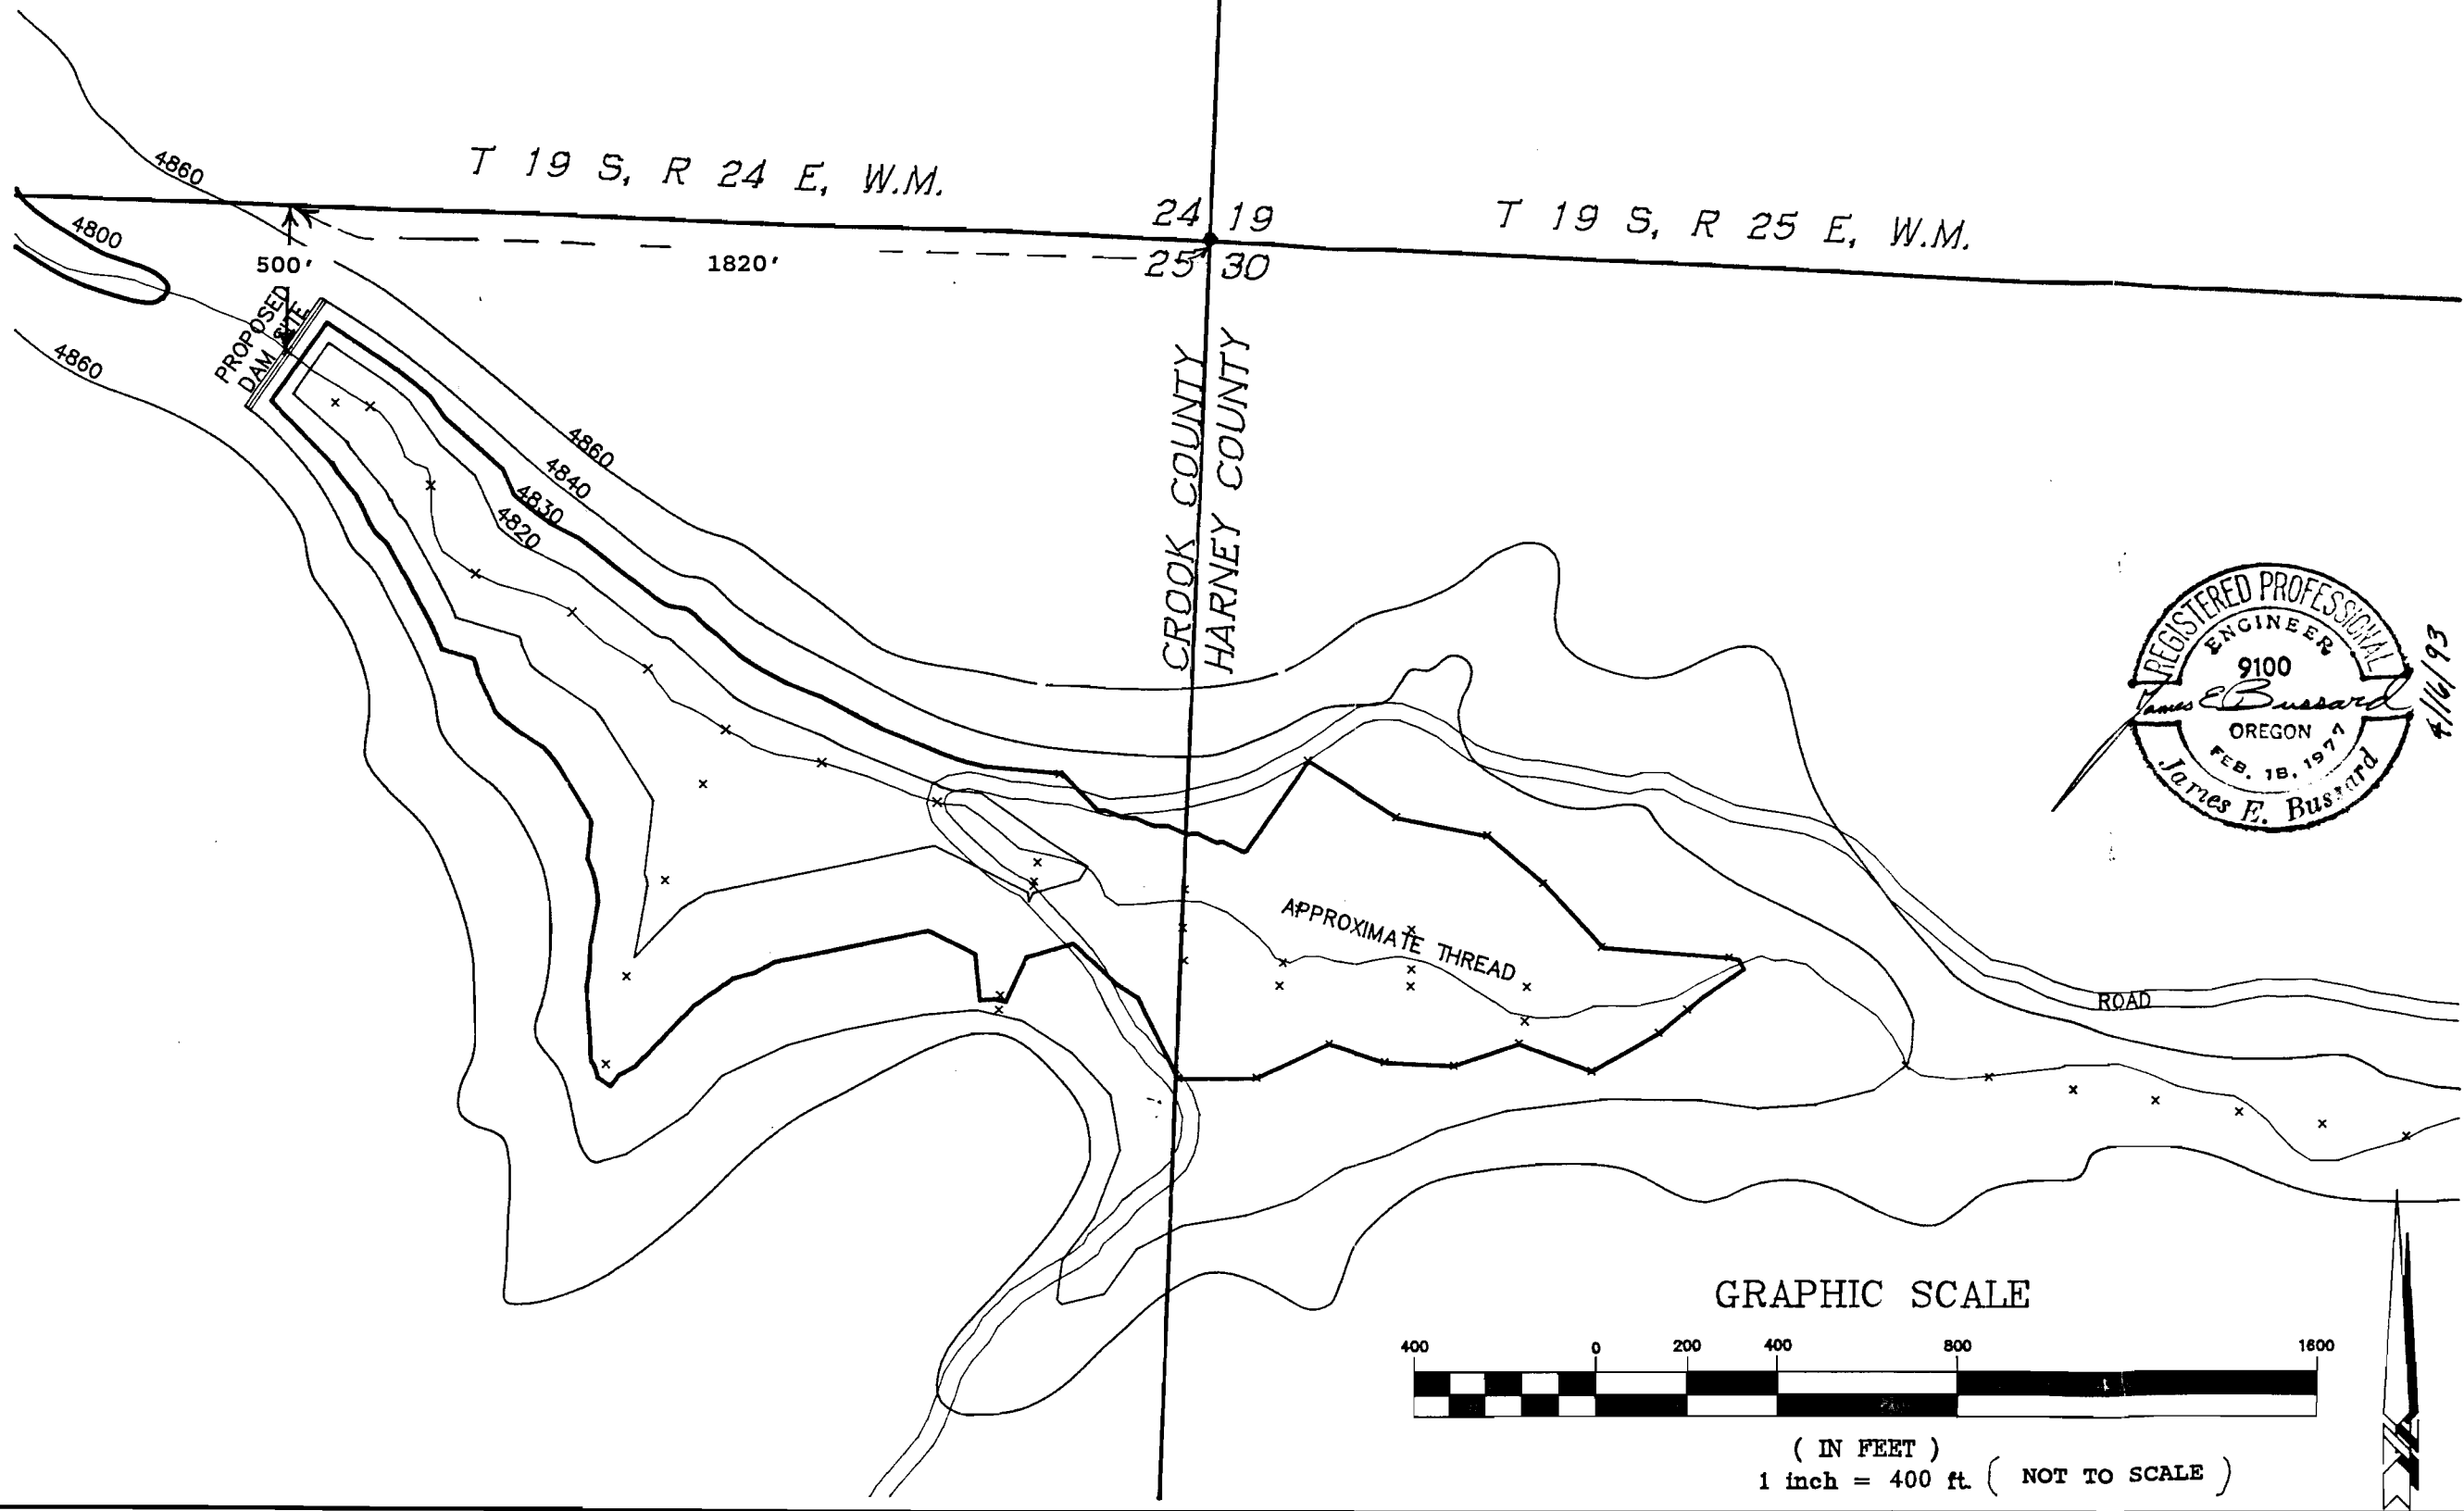

GRAPHIC SCALE

(IN FEET)
1 inch = 400 ft. (NOT TO SCALE)

James E Bussard P.E.
Consulting Engineer
16 S.W. Colorado
P.O. Box 288
Bend, Oregon 97709
(503) 388-4868
Fax (503) 388-6414



BLACK SNAG RESERVOIR
DAM SITE TOPOGRAPHIC STUDY

DESIGNED BY: JEB	CHECKED BY: *	DATE: 14 APRIL, 1993
DRAWN BY: PRB	DRAWING NO. 920412\SNAG1117	SCALE: 1"=400'