


Surface Water Application - Legacy Valley Farms, LLC

Township 14S, Range 4W, W.M.

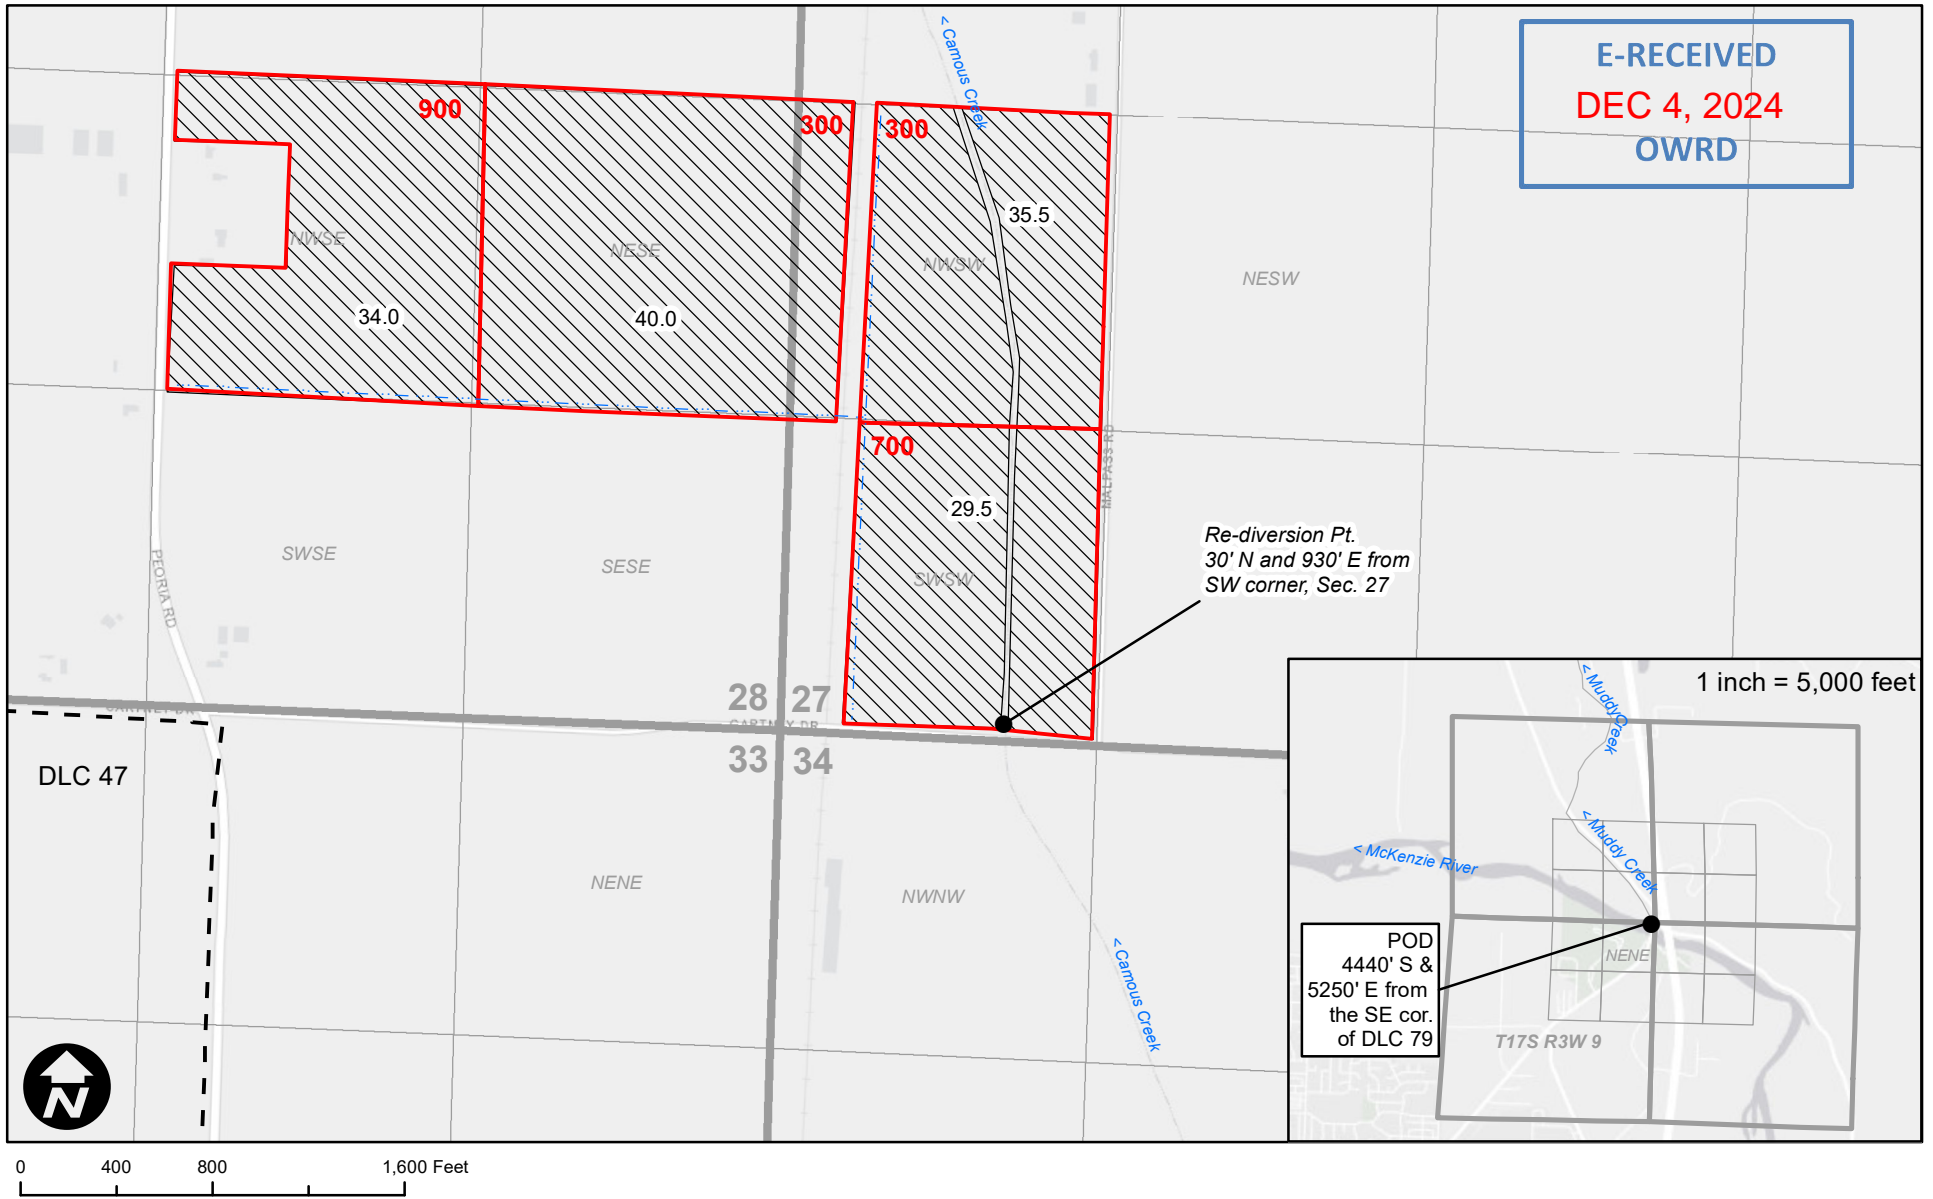


Legend



Irrigation POU Mainline Tax Lots DLC

Surface Water Application - Kayner

Township 14S, Range 4W, W.M.

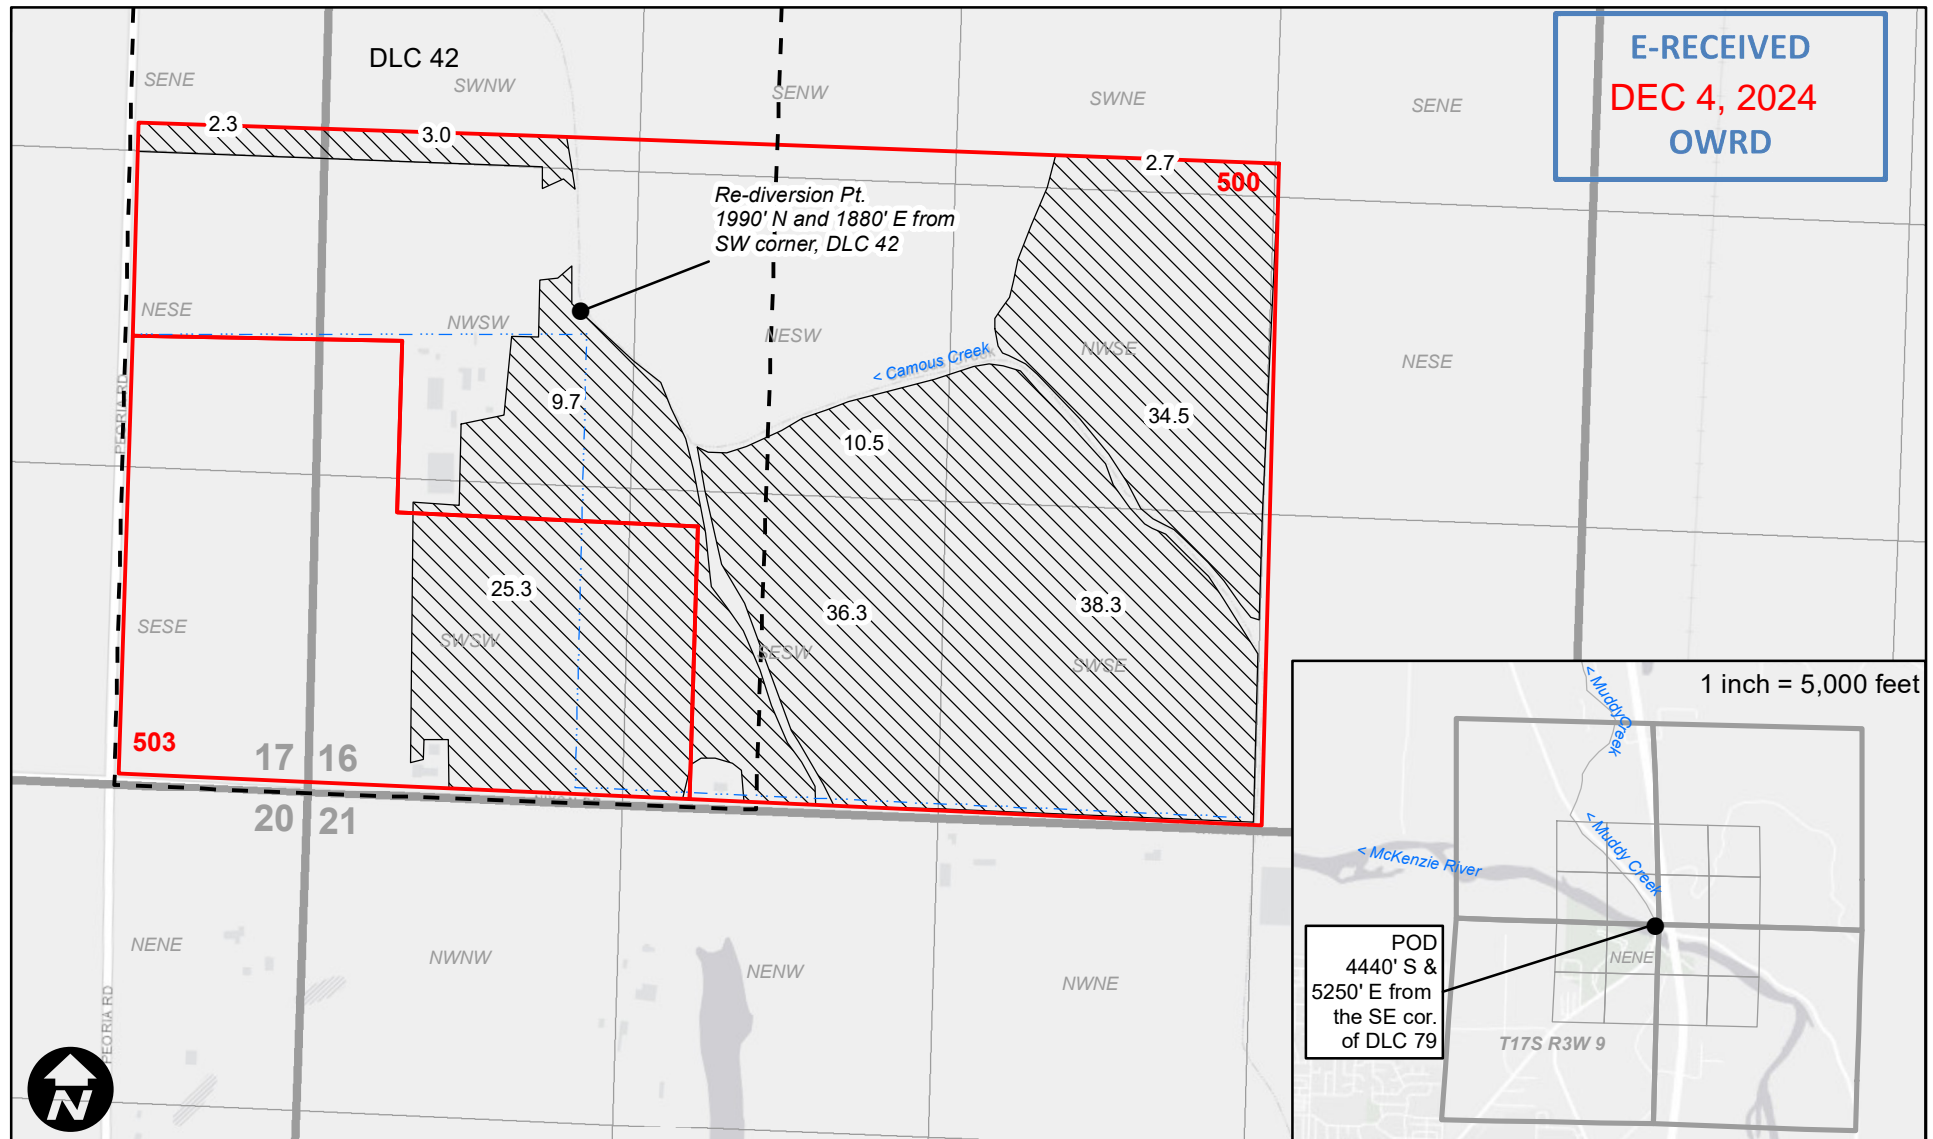

E-RECEIVED
DEC 4, 2024
OWRD

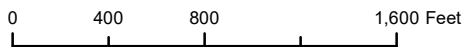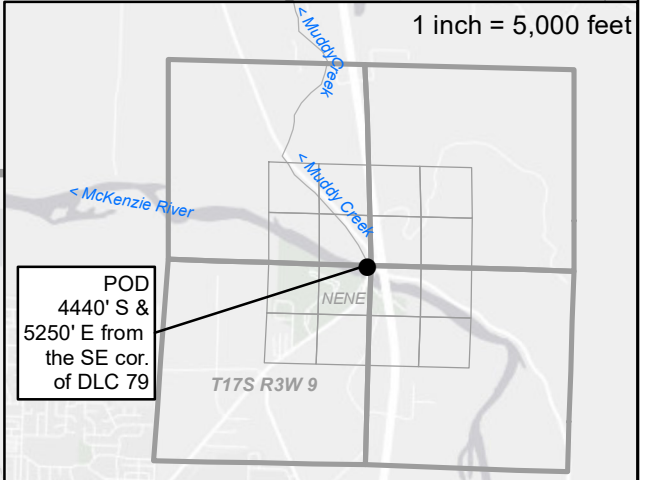

Legend

-  Irrigation POU
-  Mainline
-  Tax Lots
-  DLC