
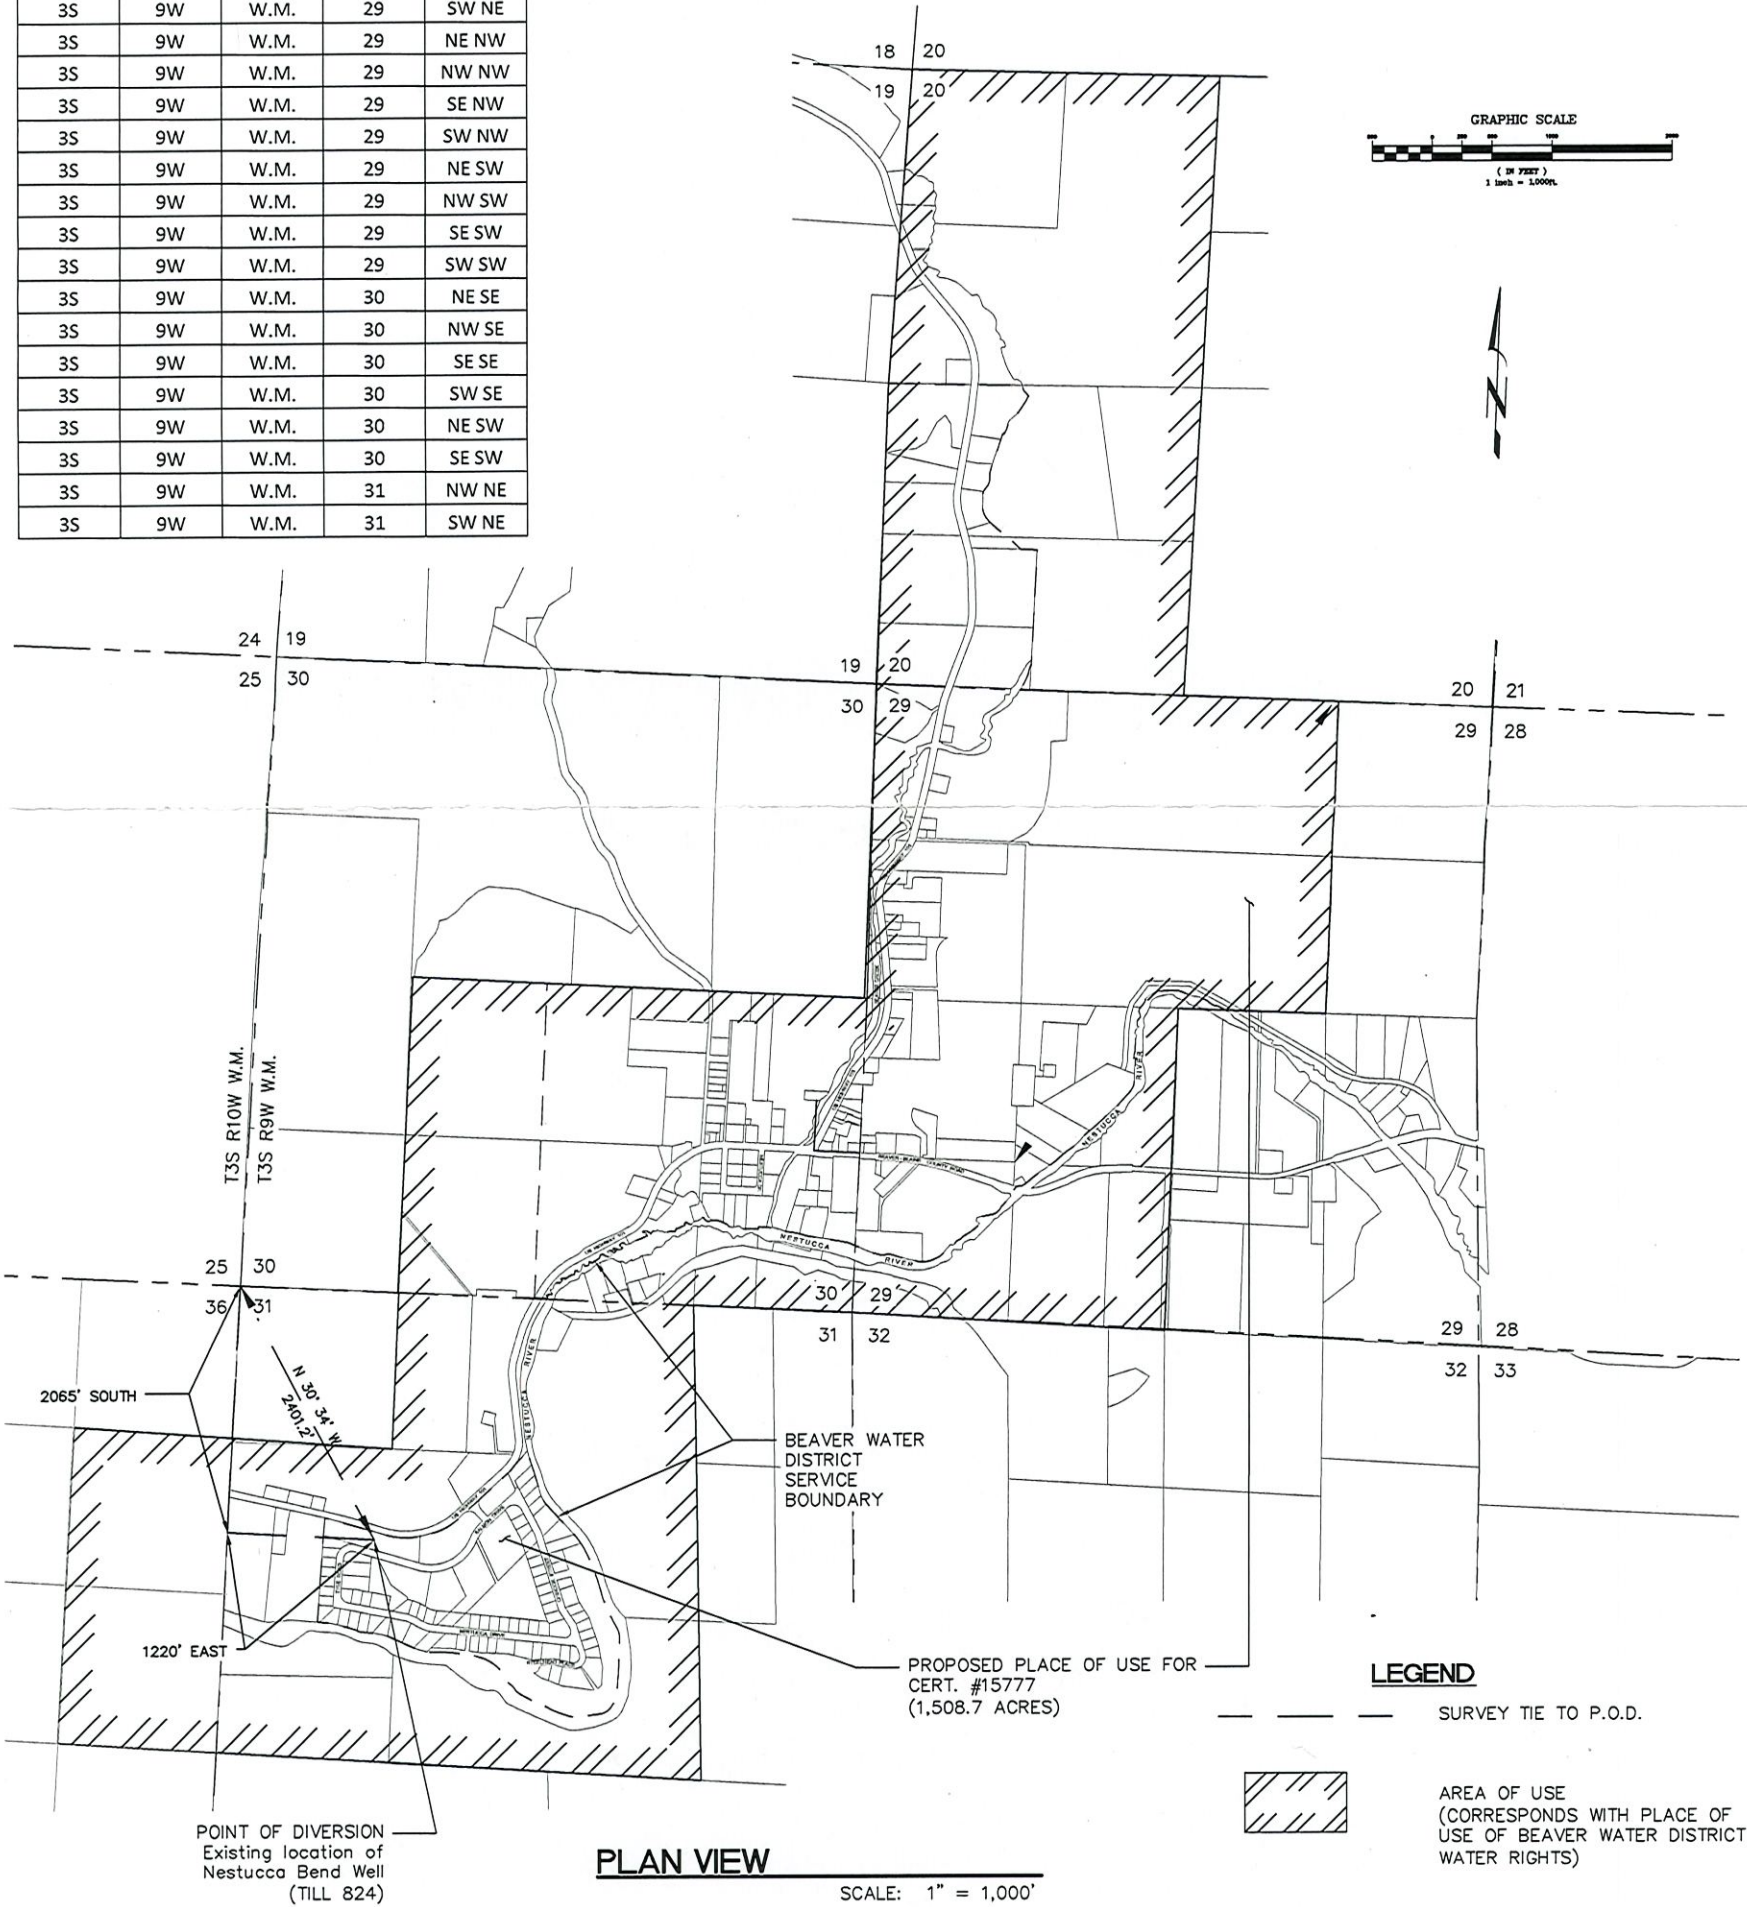


PROPOSED PLACE OF USE

TWP	RNG	MER	SEC	Q-Q
3S	9W	W.M.	20	NE NW
3S	9W	W.M.	20	NW NW
3S	9W	W.M.	20	SE NW
3S	9W	W.M.	20	SW NW
3S	9W	W.M.	20	NE SW
3S	9W	W.M.	20	NW SW
3S	9W	W.M.	20	SE SW
3S	9W	W.M.	20	SW SW
3S	9W	W.M.	29	NW NE
3S	9W	W.M.	29	SW NE
3S	9W	W.M.	29	NE NW
3S	9W	W.M.	29	NW NW
3S	9W	W.M.	29	SE NW
3S	9W	W.M.	29	SW NW
3S	9W	W.M.	29	NE SW
3S	9W	W.M.	29	NW SW
3S	9W	W.M.	29	SE SW
3S	9W	W.M.	29	SW SW
3S	9W	W.M.	30	NE SE
3S	9W	W.M.	30	NW SE
3S	9W	W.M.	30	SE SE
3S	9W	W.M.	30	SW SE
3S	9W	W.M.	30	NE SW
3S	9W	W.M.	30	SE SW
3S	9W	W.M.	31	NW NE
3S	9W	W.M.	31	SW NE

3S	9W	W.M.	31	NE NW
3S	9W	W.M.	31	SW NW
3S	9W	W.M.	31	SE NW
3S	9W	W.M.	31	NW SE
3S	9W	W.M.	31	NE SW
3S	9W	W.M.	31	NW SW
3S	10W	W.M.	36	SE NE
3S	10W	W.M.	36	NE SE

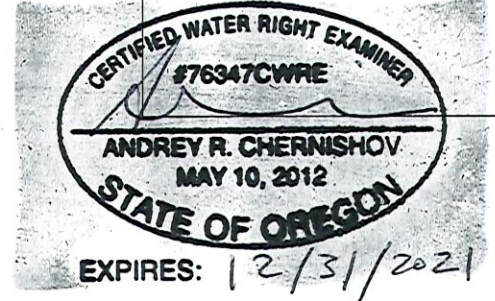

RECEIVED
 JUL 27 2020
 OWRD