
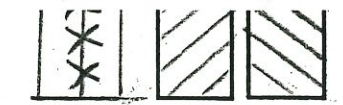


LaGrande Farms Application Map

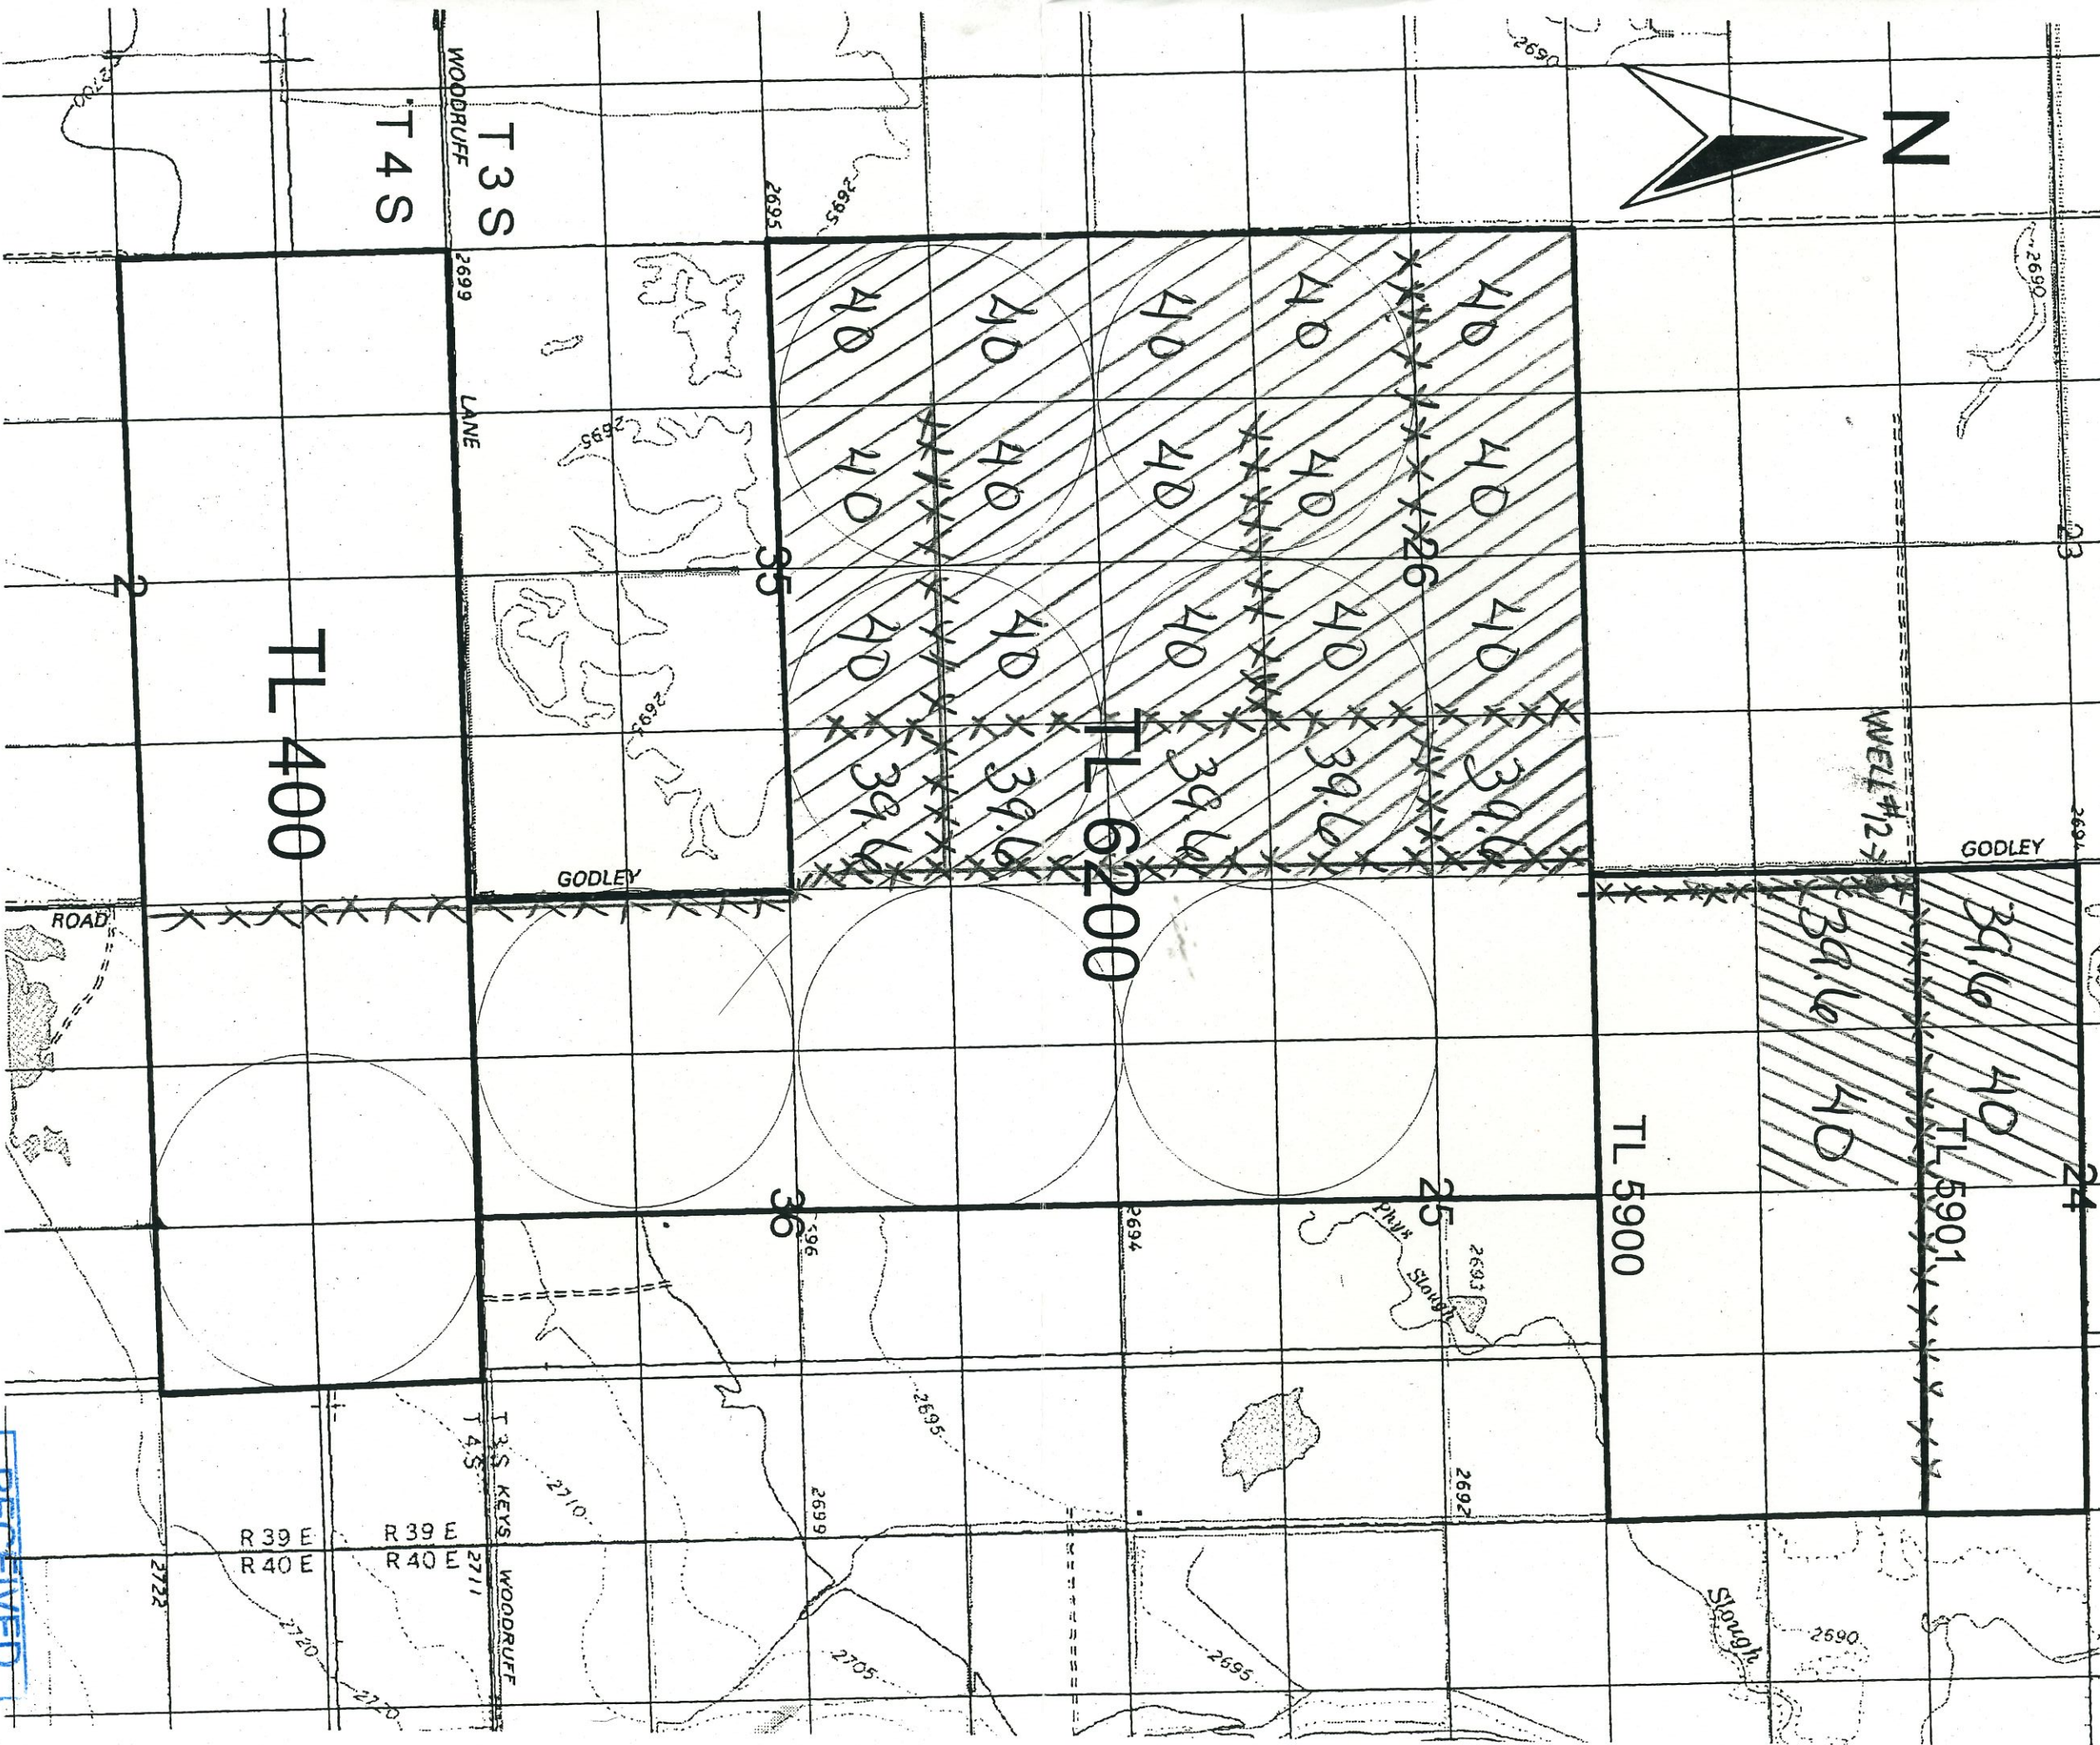

Primary

Supplemental

MAIN LINE PIPE

APP NO G-16496

WELL #12

45.28537326° LATITUDE

-117.89086031° LONGITUDE

Scale 1" = 1320'

RECEIVED

JUL 18 2005

WATER RESOURCES DEPT
SALEM, OREGON