


Application in the name of Maley Road Hazelnuts, LLC
Township 12 South, Range 5 West (WM)
Benton County

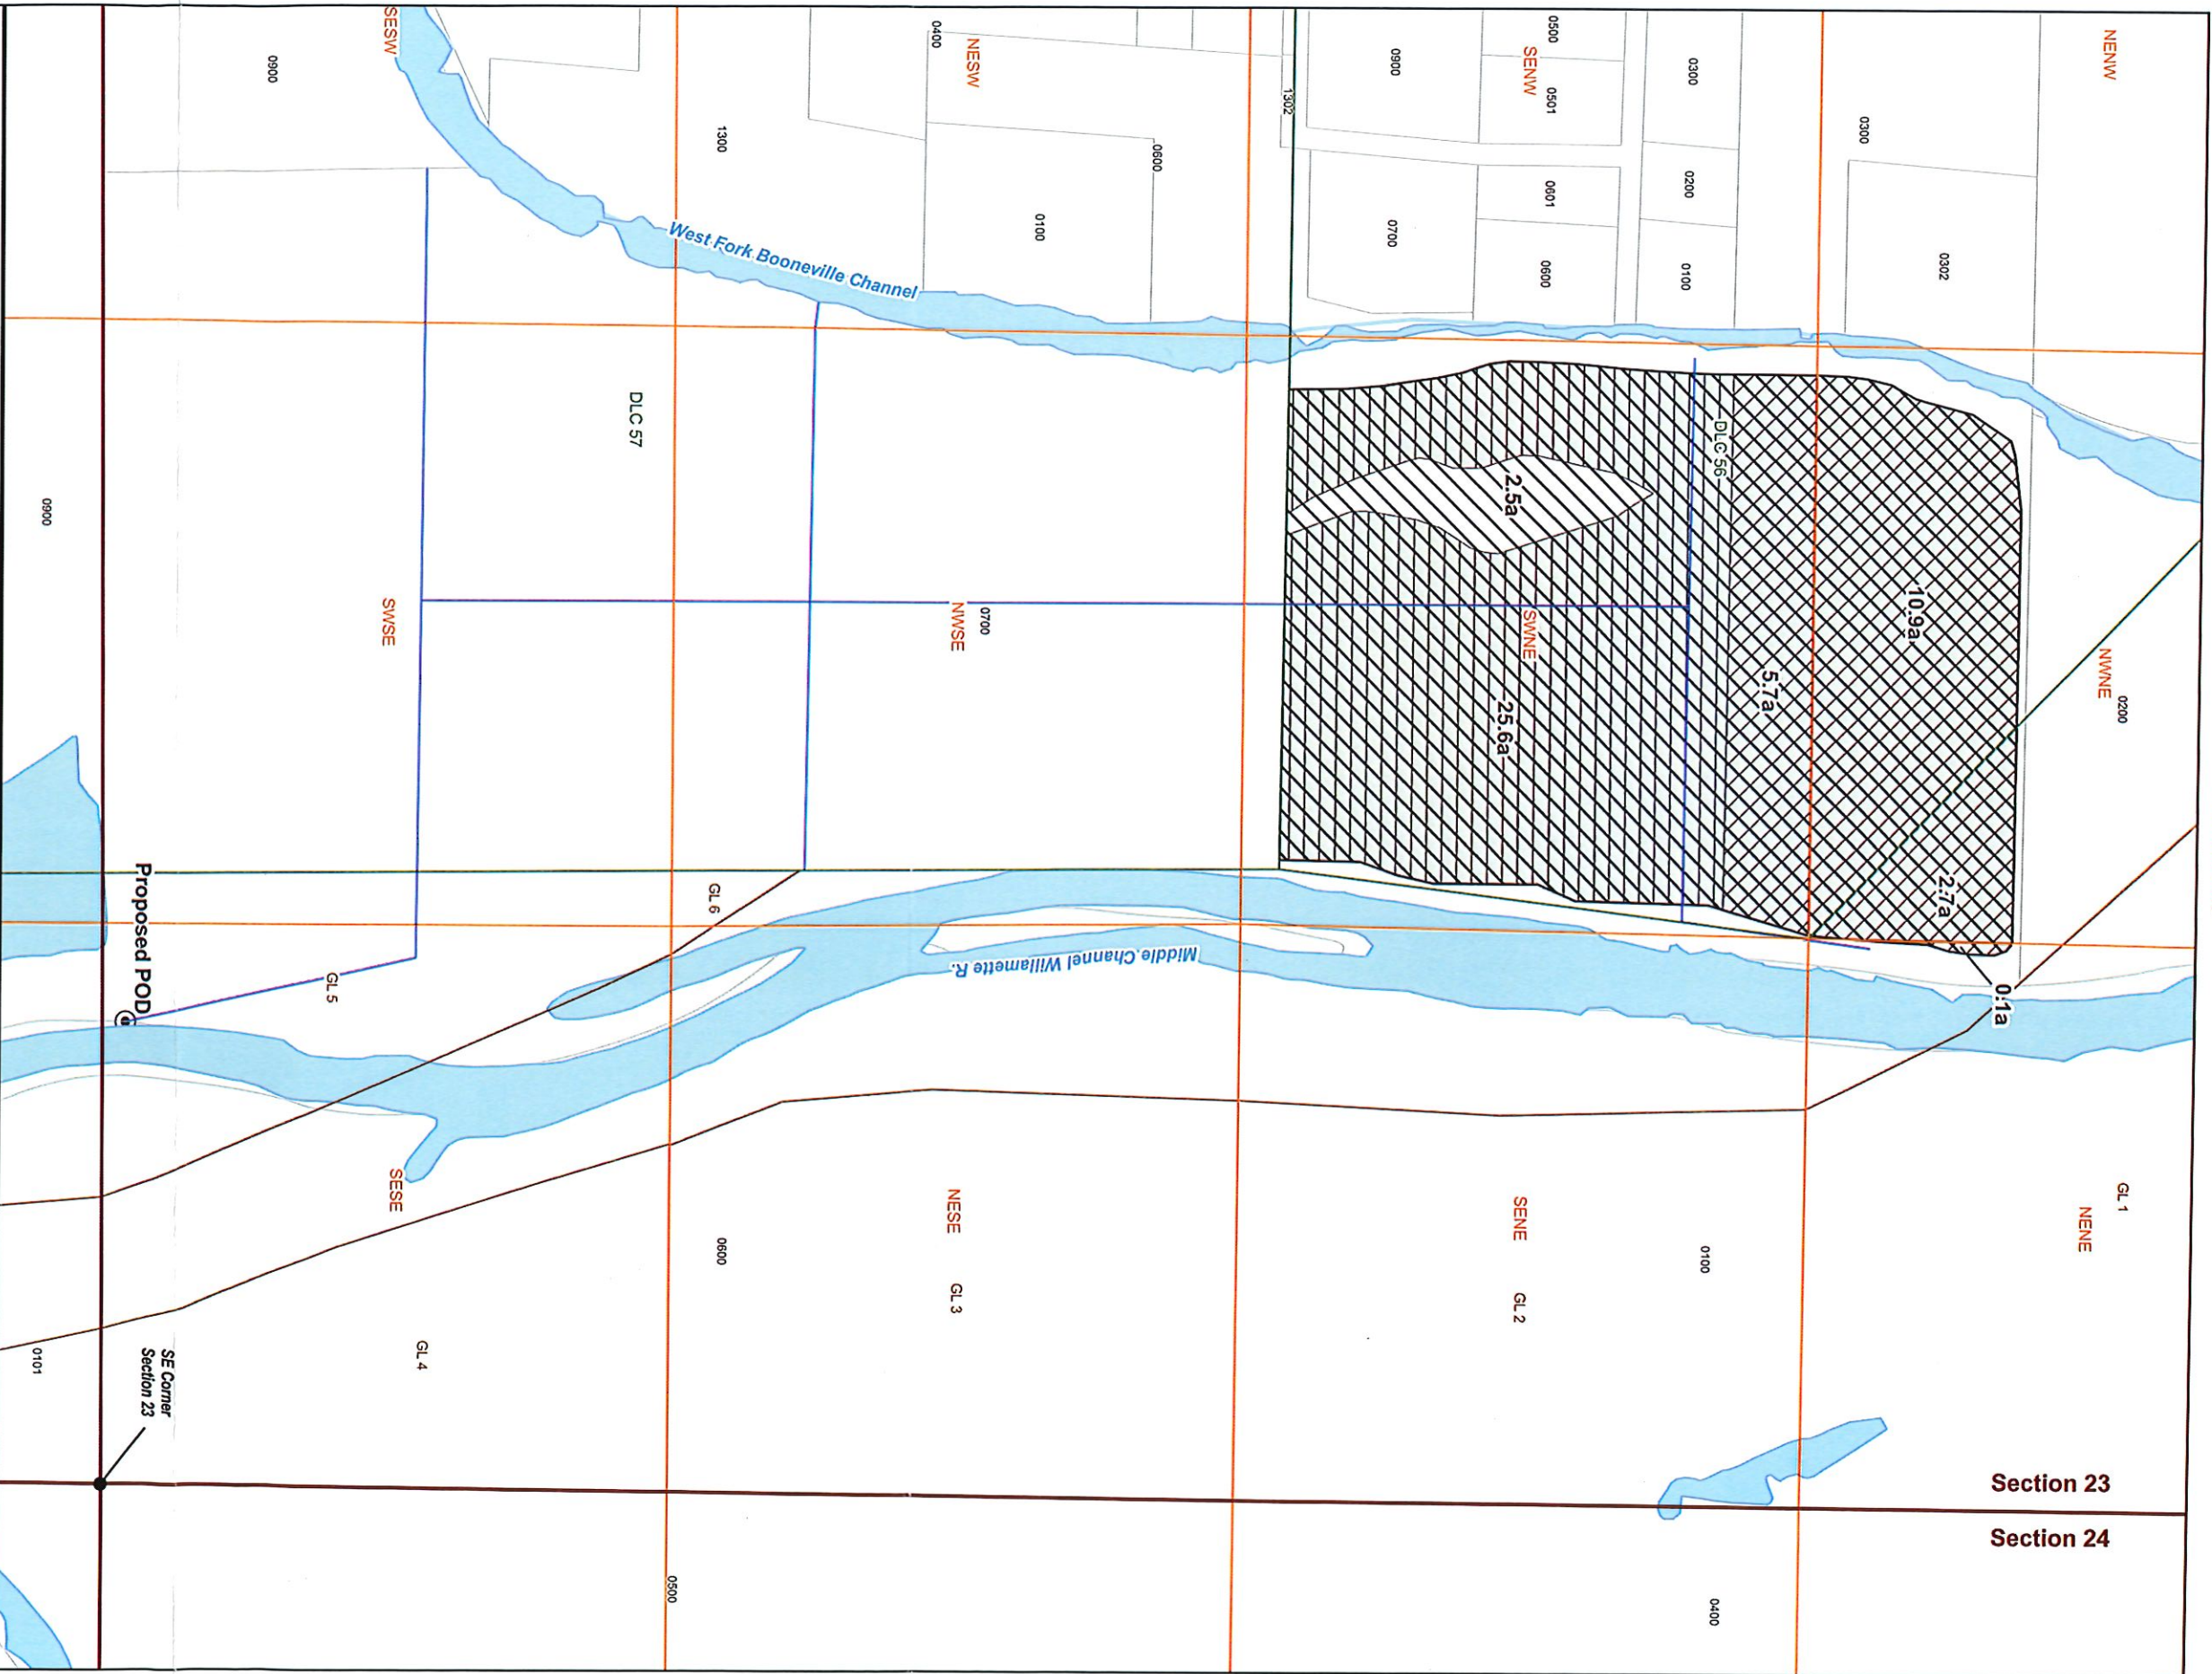

Proposed Point of Diversion (POD)


- | Place of Use (POU) | |
|------------------------------------|--|
| Proposed POU to be IR (47.5a) | |
| Certificate 62059 To be IS (19.4a) | |
| Certificate 28421 To be IS (25.6a) | |
| Sruvey Lines | |
| Sections | |
| Quarter-Quarters | |
| Donation Land Claims | |
| Government Lots | |
| Other Features | |
| Tax Lots | |
| Watercourse | |

Middle Channel Willamette River POD

Located 55 feet north and 1,075 feet west from the SE corner of Section 23, (SESE), Township 12 South, Range 5 West, W.M.

Received
APR 08 2025

OWPD

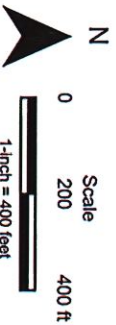

Date: 3/14/2025
Data Sources: BLM, OWRD, USGS, Multnomah County
Disclaimer: This map is not intended to provide legal dimensions or property ownership lines.

