



GROUNDWATER MAP  
TAX LOT 203, 801, 802 & 1300  
T.33S., R.18E., W.M., Lake County, Oregon

NOTES

1. This map was prepared for the purpose of identifying the location of water rights only and is not intended to provide legal dimensions or locations of property ownership lines.

LEGEND

- Proposed Supplemental Irrigation for Primary Certificate 82231
- Proposed Supplemental Irrigation for Primary Certificate 81169
- Proposed Supplemental Irrigation for Primary Certificate 64777
- Proposed Supplemental Irrigation for Primary Certificate 64776
- Proposed Supplemental Irrigation for Primary Certificate 82232
- Location of Sump Pumps
- 12" SVE Pipe Line, 2-Way Above Ground Pipes
- 12" Buried Pipe Line
- 8" Buried Pipe Line
- 6" Buried Pipe Line
- Ditch Between 'HOT' Pond to Small Pond
- Reference Point Locations
- Well Locations
- Ponds with Sump Pumps

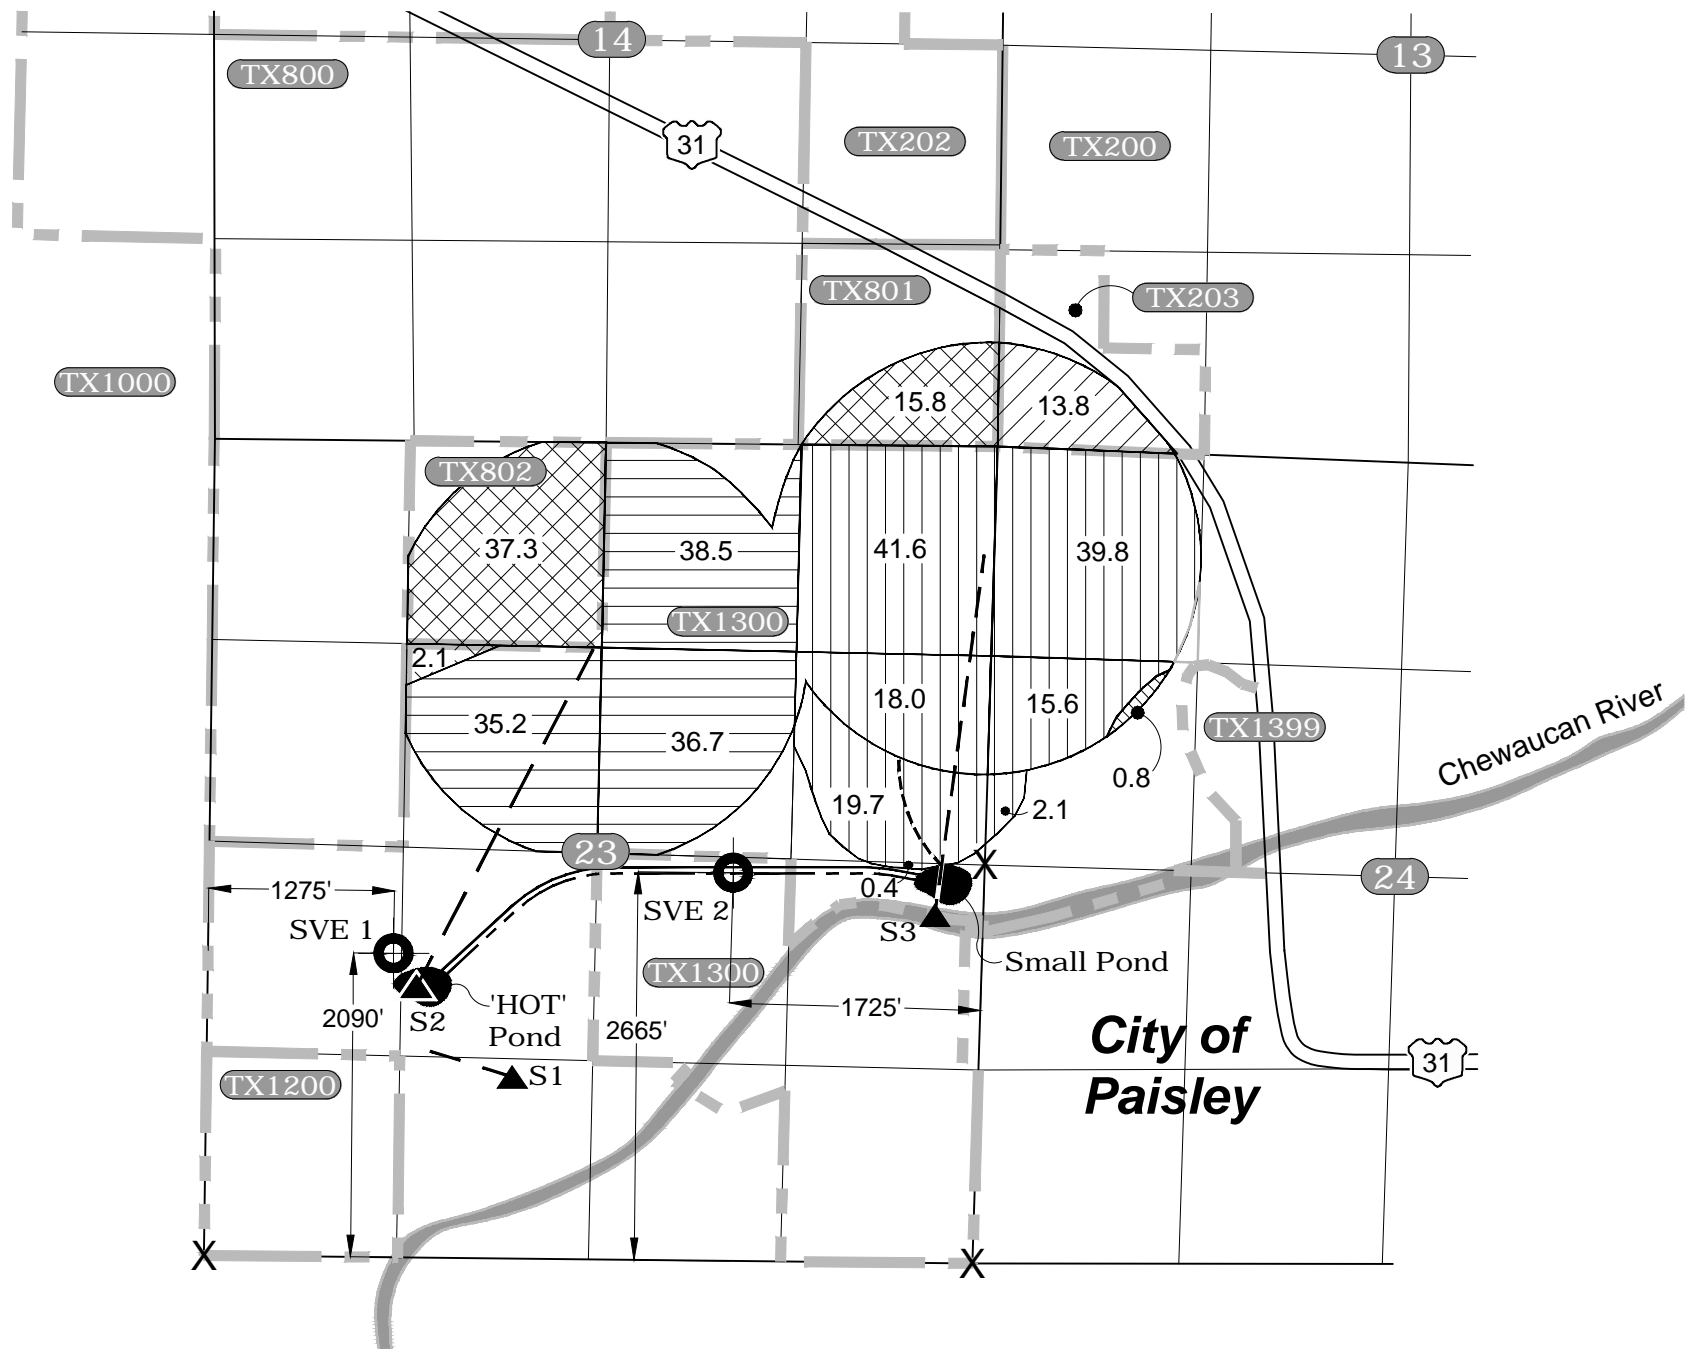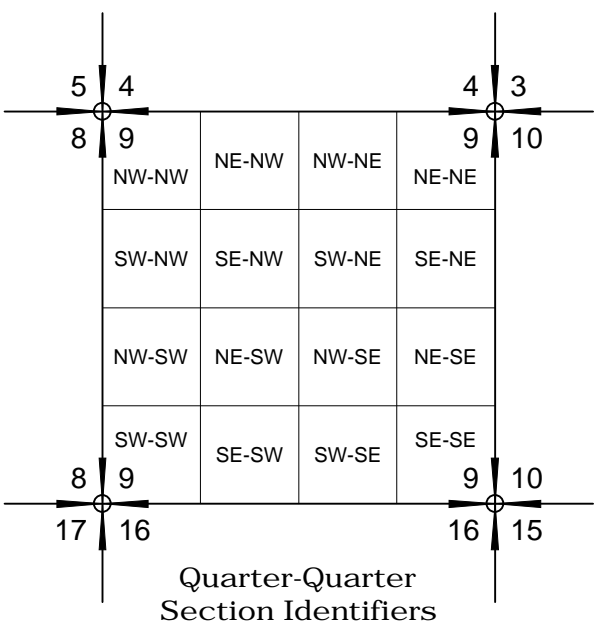

E-RECEIVED  
APR 24, 2025  
OWRD



Application For a Permit to Use Goundwater  
Colahan Ranch Enterprises, Inc.  
Goose & Summer Lakes Basin - Lake County, Oregon

DESIGNED BY: J. Newton	DRAWN BY: R2D	DATE: APRIL 2025	PROJECT NO. CG 1020-101	FIGURE 3
---------------------------	------------------	---------------------	----------------------------	-------------