


**T.19S. R.5W.
Sec. 35 & 36;
T.20S. R.5W.
Sec. 1, 2, 11,
& 12, W.M.**

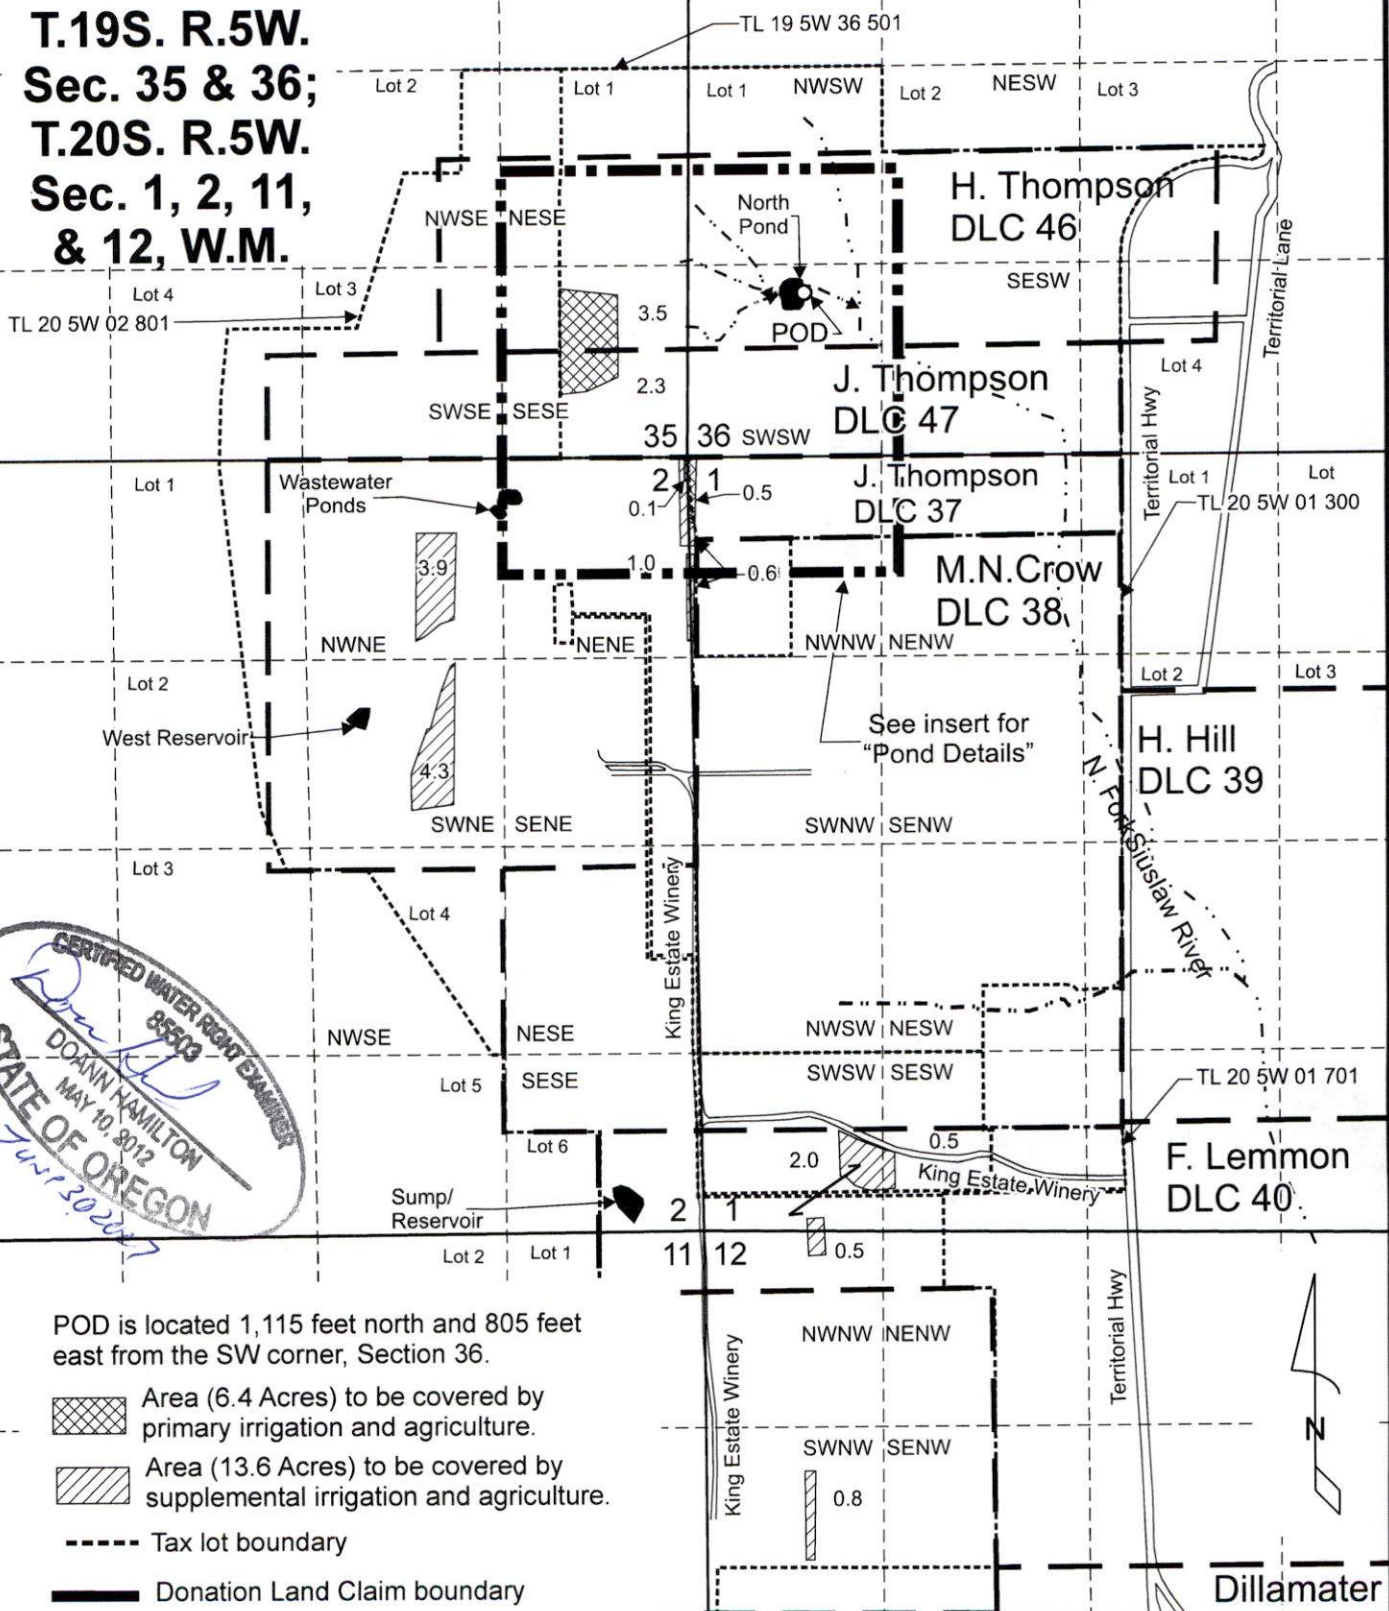

POD is located 1,115 feet north and 805 feet east from the SW corner, Section 36.

- Area (6.4 Acres) to be covered by primary irrigation and agriculture.
- Area (13.6 Acres) to be covered by supplemental irrigation and agriculture.
- Tax lot boundary
- Donation Land Claim boundary

Scale: 1" = 1,320'

0 1,320 Feet

This map was prepared for the purpose of identifying the location of a water right only and is not intended to provide legal dimensions or location of property ownership lines.

**Surface Water Application Map
Place of Use**

King Estate Winery
T.19S. R.5W. Sec. 35 & 36,
T.20S. R.5W. Sec. 1, 2, 11 & 12, W.M.

Received


JUN 05 2025

Pacific Hydro-Geology Inc.

05/2025

OWRD

KingEstatesNorthPondSWAppMap.cdr

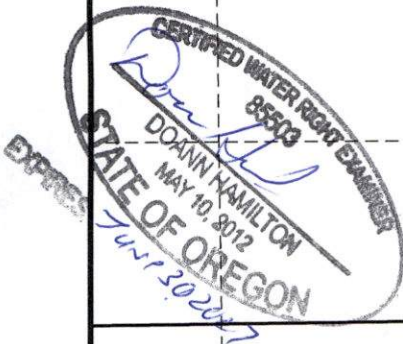

T.19S. R.5W. Section 36, W.M.

POD is located 1,115 feet north and 805 feet east from the SW corner, Section 36.

Area covered by North Pond under Certificate 73672, priority date: 1-1-1993. (Pending T-14556).

----- Tax lot boundary

— Donation Land Claim boundary

..... Water main line

H. Thompson
DLC 46

Two 24-inch overflow control culverts

Hydrant

POD

North Pond

8 foot berm

N. Fork Siuslaw River

J. Thompson
DLC 47

SESE

35 36

SWSW

TL 19 5W 36 501

NENE

NWNW

0.1

1.0

M.N.Crow
DLC 38

J. Thompson
DLC 37

Area (6.4 Acres) to be covered by primary irrigation and agriculture.


Area (13.6 Acres) to be covered by supplemental irrigation and agriculture.

Received

JUN 05 2025

OWRD

Scale: 1" = 400'

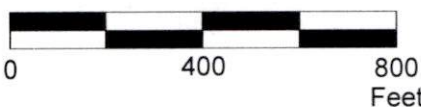

This map was prepared for the purpose of identifying the location of a water right only and is not intended to provide legal dimensions or location of property ownership lines.

Surface Water Application Map
Insert Map - Pond Details

Pacific Hydro-Geology Inc.

King Estate Winery
T.19S. R.5W. Section 36, W.M.

05/2025

KingEstateNPondSWAppMap.cdr

