


JUN 13 2025

Salem, OR


Surface Water (BOR Stored) Application - Gehring

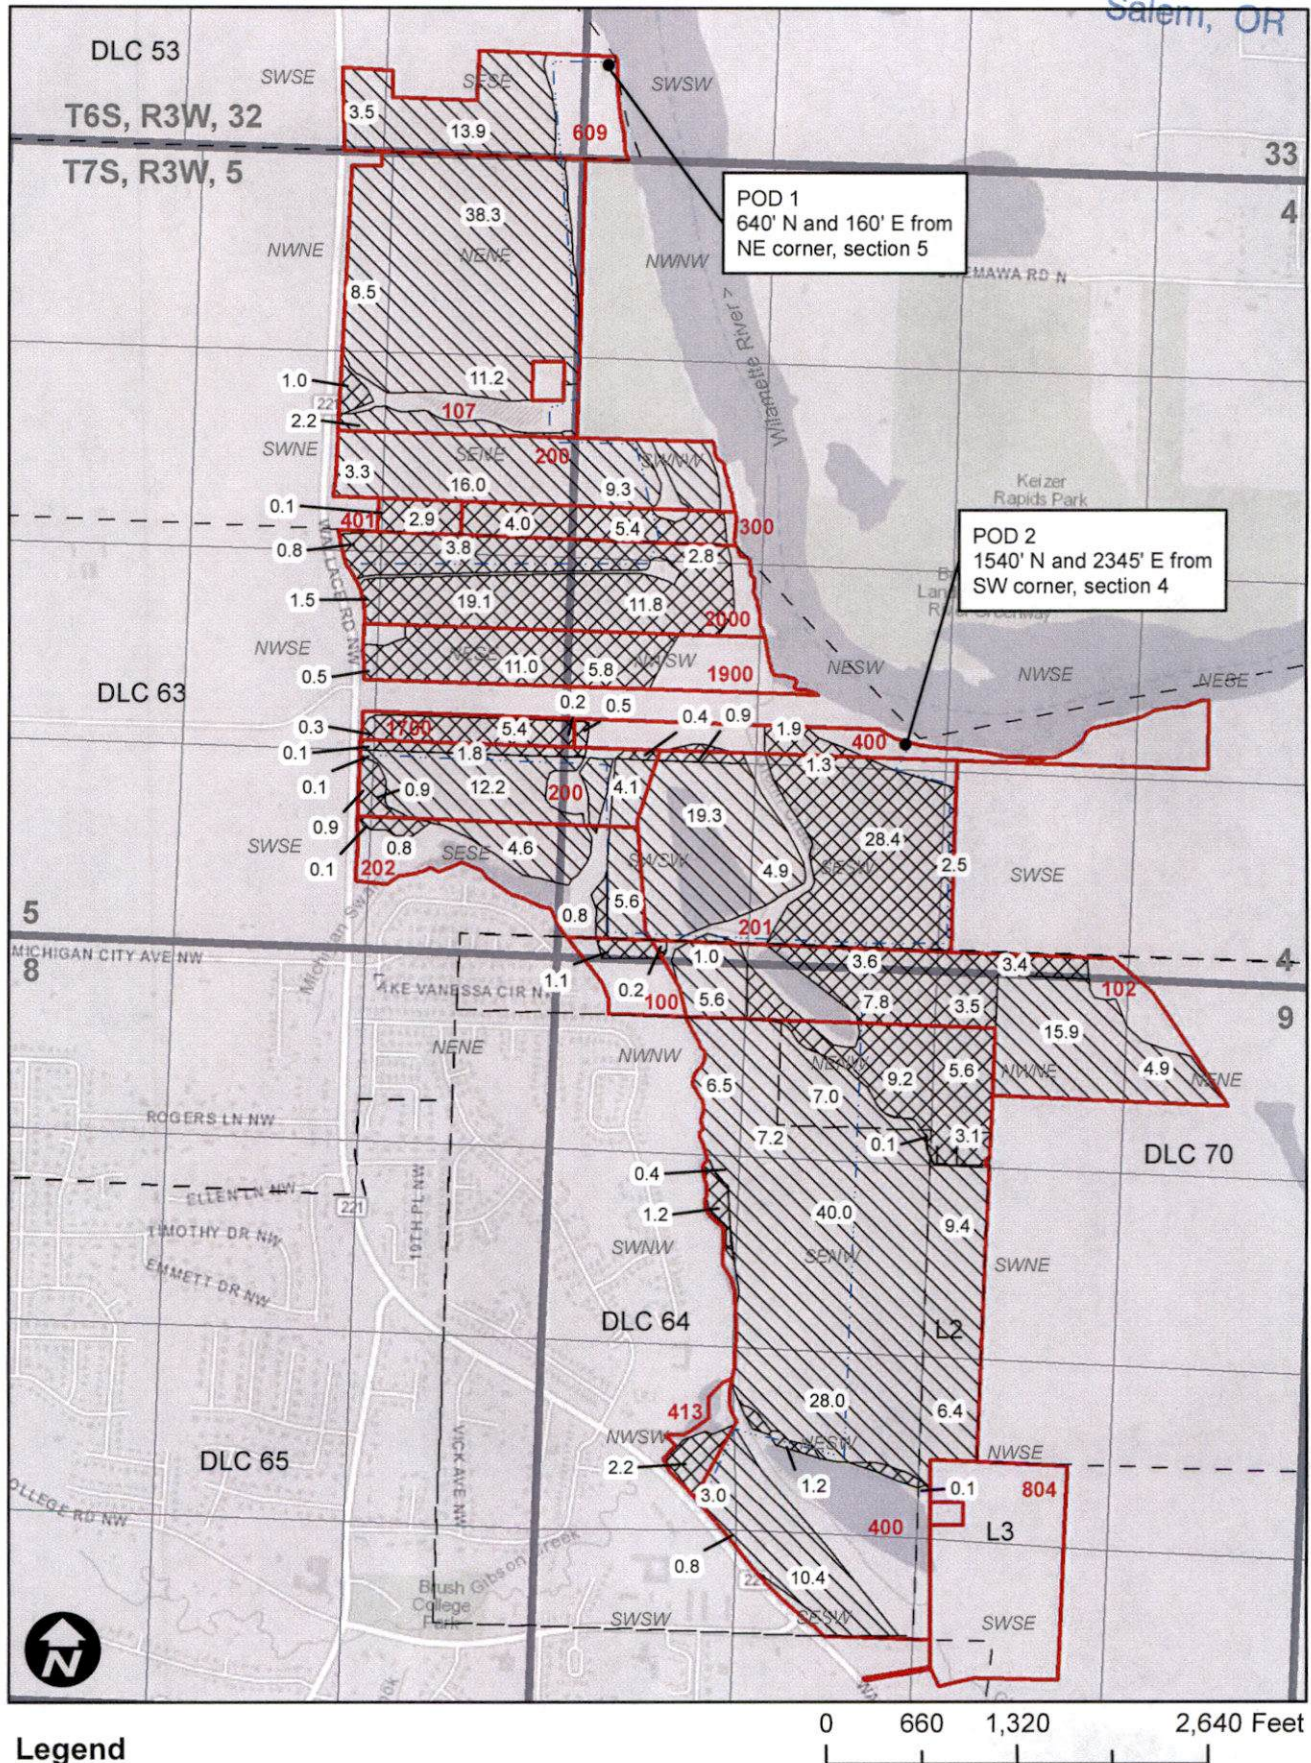

JUN 13 2025

BOR Application - Gehring - North

Salem, OR

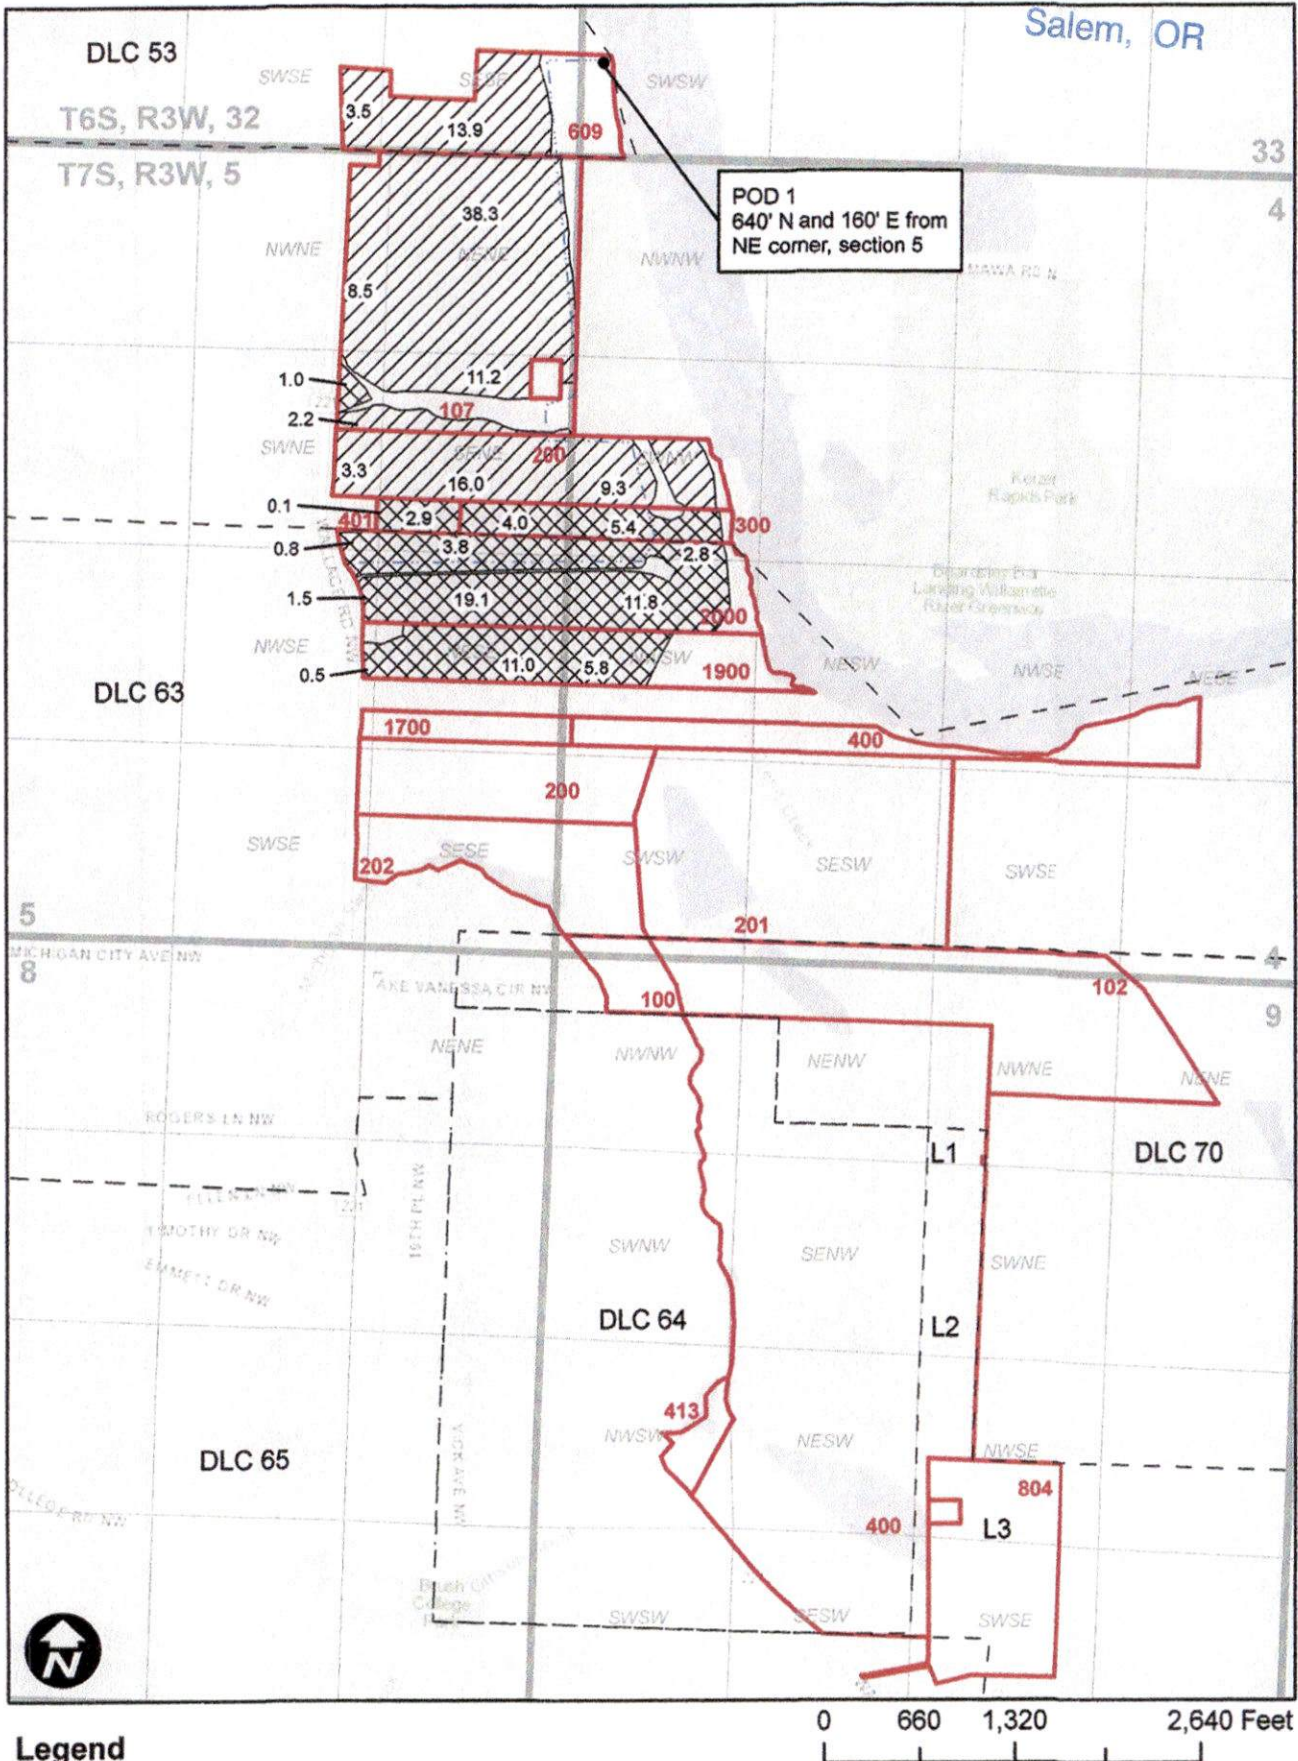

Legend


POU IR POU IS Mainline DLC Taxlot

BOR Application - Gehring - South

Received by OWRD

JUN 13 2025

Salem, OR

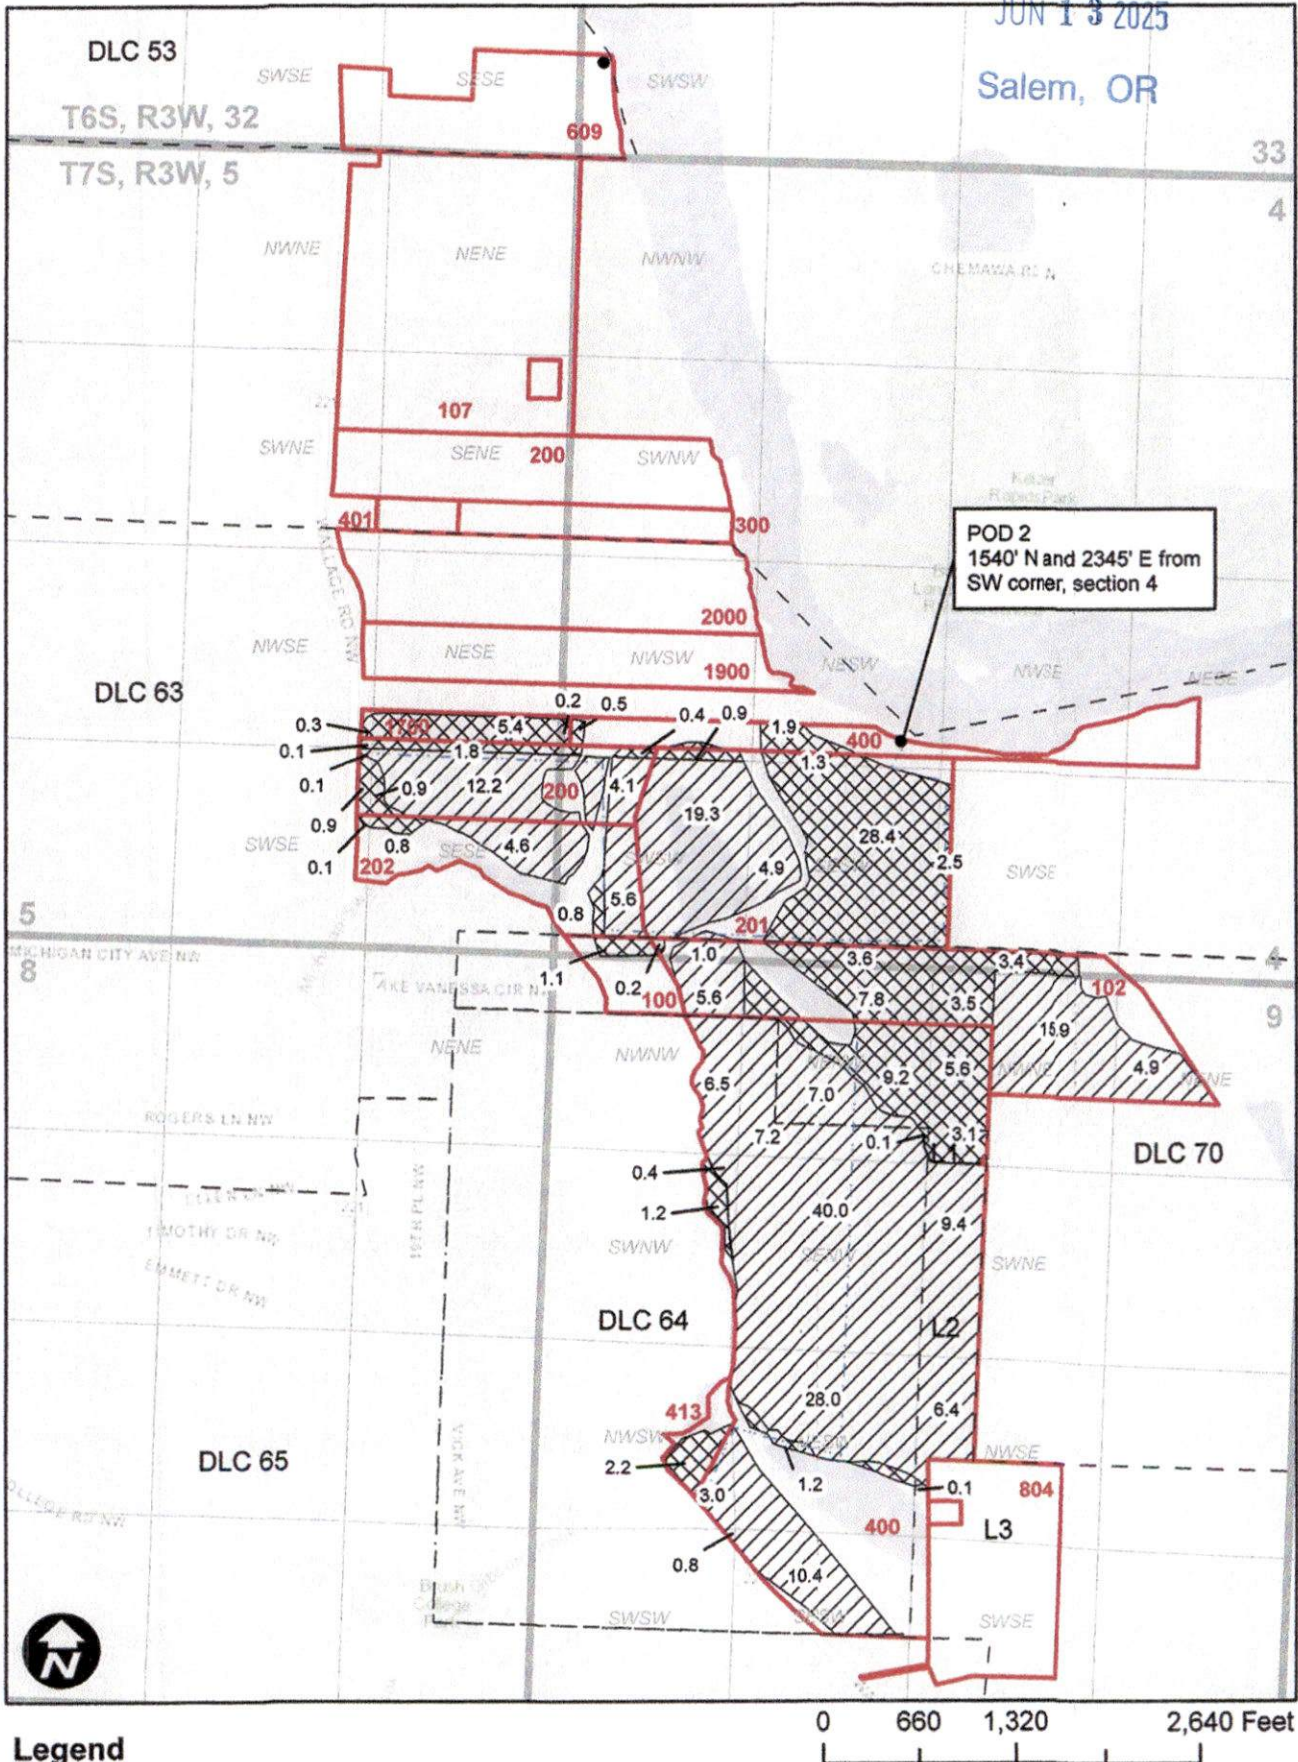

Legend

POU IR
 POU IS
 Mainline
 DLC
 Taxlot