


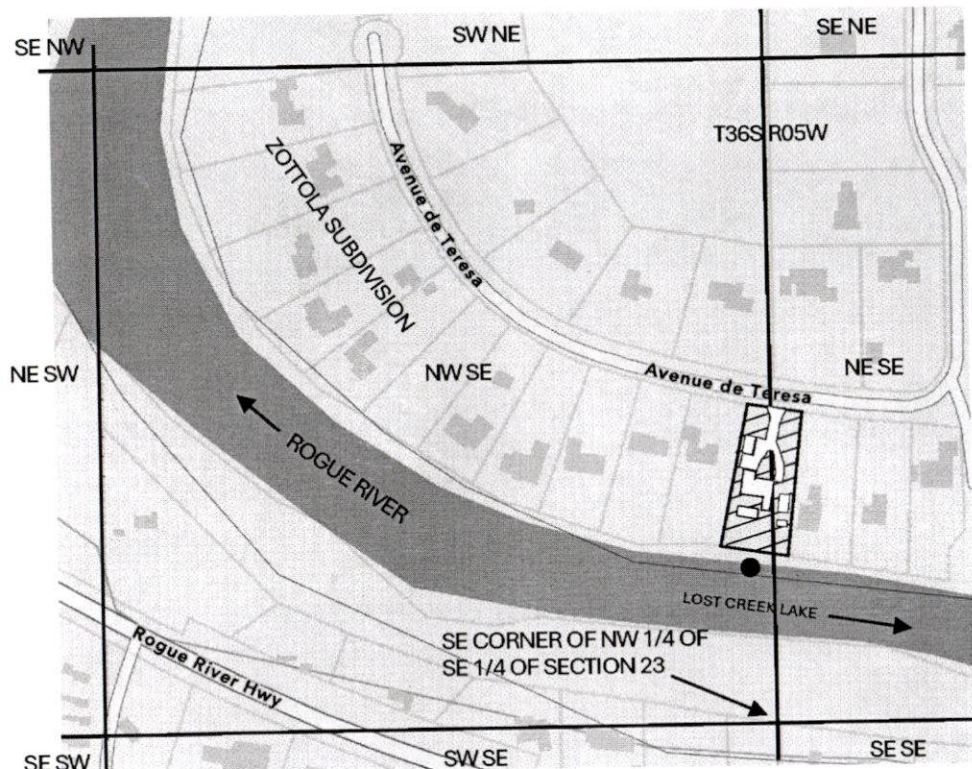

0 200 ft



This map is not intended to provide
Legal dimensions or locations of
Property ownership lines

DOTSON REVOCABLE LIVING TRUST
373 AVENUE DE TERESA
GRANTS PASS, OR 97526

LOST CREEK LAKE
SECONDARY WTER RIGHT
APPLICATION

SECTION
T36S R5W, W.M.
JOSEPHINE COUNTY



POD
322' NORTH and 38' WEST
FROM SE CORNER OF NW $\frac{1}{4}$
OF SE $\frac{1}{4}$ OF SECTION 23,
T36S R5W



PLACE OF USE
LOT 8 ZOTTOLA SUBDIVISION
1 ACRE TOTAL DIVIDED AS:
0.8 ACRE NWSE
0.2 ACRE NESE

Received
JUN 18 2025
OWRD

Received
JUN 09 2025

OWRD

DOTSON REVOCABLE LIVING TRUST
373 AVENUE DE TERESA
GRANTS PASS, OR 97526

LOST CREEK LAKE
SECONDARY WTER RIGHT
APPLICATION


SECTION
T36S R5W, W.M.
JOSEPHINE COUNTY



POD
322' NORTH and 38' WEST
FROM SE CORNER OF NW
QUARTER of SE QUARTER OF
SECTION 23, T36S R5W



PLACE OF USE
NW SE (LOT 1008 ZOTTOLA
SUBDIVISION) 1 ACRE

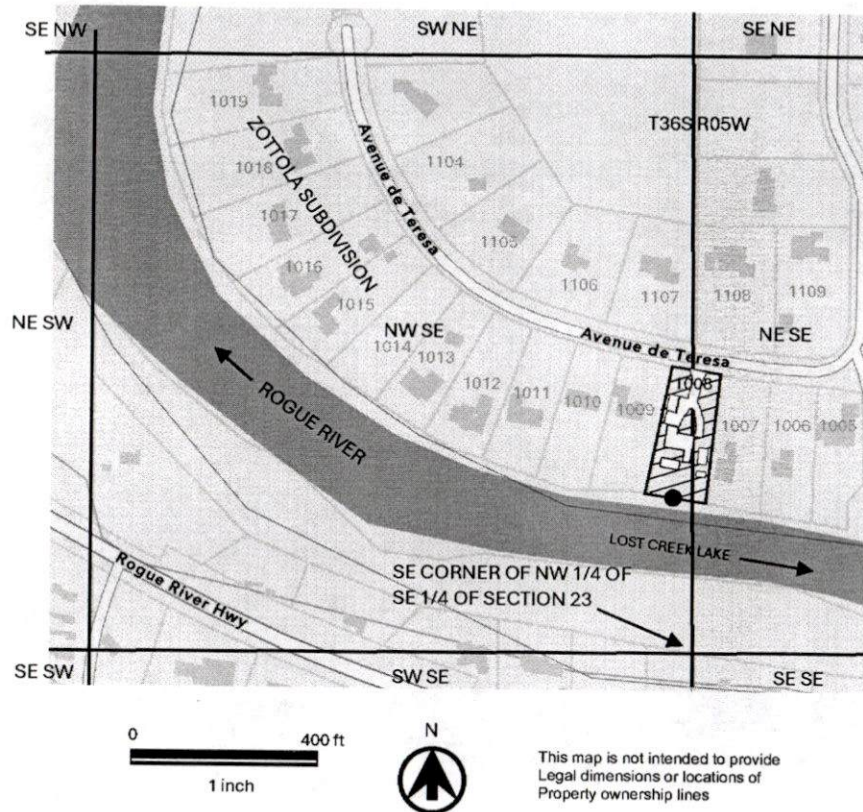

Received
JUN 18 2025
OWRD

Received

JUN 09 2025

OWRD

DOTSON REVOCABLE LIVING TRUST
373 AVENUE DE TERESA
GRANTS PASS, OR 97526

LOST CREEK LAKE
SECONDARY WTER RIGHT
APPLICATION

SECTION
T36S R5W, W.M.
JOSEPHINE COUNTY



POD
322' NORTH and 38' WEST
FROM SE CORNER OF NW
QUARTER of SE QUARTER OF
SECTION 23, T36S R5W




PLACE OF USE
NW SE (LOT 1008 ZOTTOLA
SUBDIVISION) 1 ACRE

JO CO - PLANNING

MAY 20 2025

RECEIVED

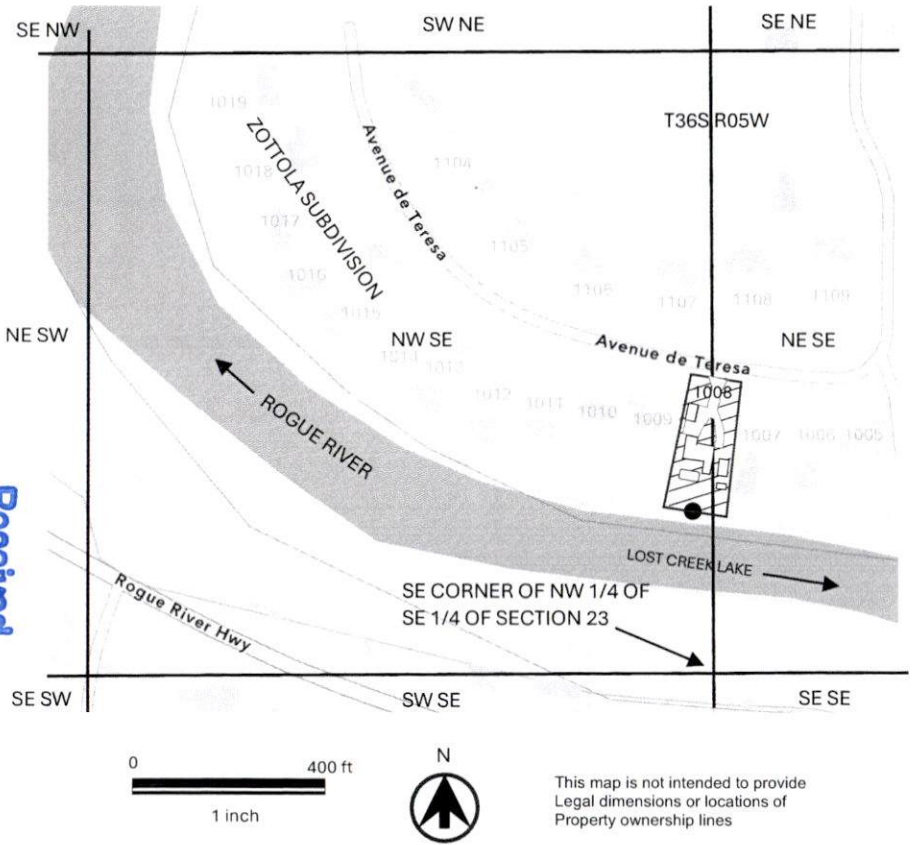

Received
JUN 18 2025
OWRD