

FILE: Z:\HMI Egr\19-045 Hermreck Ranches WR\CAD6 WR\250630-19045-WR.dwg 6/30/2025 2:26 PM - Owner

E-RECEIVED
JUN 30 2025
OWRD

WATER RIGHTS
APPLICATION MAP
SECTION 1, TOWNSHIP 17 SOUTH, RANGE 23 EAST,
& SECTION 6, TOWNSHIP 17 SOUTH, RANGE 24 EAST,
W.M, CROOK COUNTY, OREGON. JUNE, 2025

--	--	--	--

DRAWING STATUS:	DATE:	No.	REVISION:	DATE:
☒ WATER RIGHTS	06/30/25	1		
☐		2		
☐		3		
☐		4		
☐		5		
☐		6		
☐		7		
☐		8		
☐		9		
☐		10		

H.A. McCOY

ENGINEERING & SURVEYING, LLC

1180 SW Leland Road, Suite 201, Hermreck, OR 97786

PL: 17-S-CURVE

541-424-7554

hays@hama-eng.com

PROJECT:
HERMRECK RANCHES WATER RIGHTS

PROJECT LOCATION:
CROOK COUNTY

CLIENT:
HERMRECK AT THE Y RANCH, LLC


SHEET TITLE:

WATER RIGHTS
APPLICATION MAP

JOB NO. 19-045

DRAWN BY: JJW

DRAWING:
WR1.0

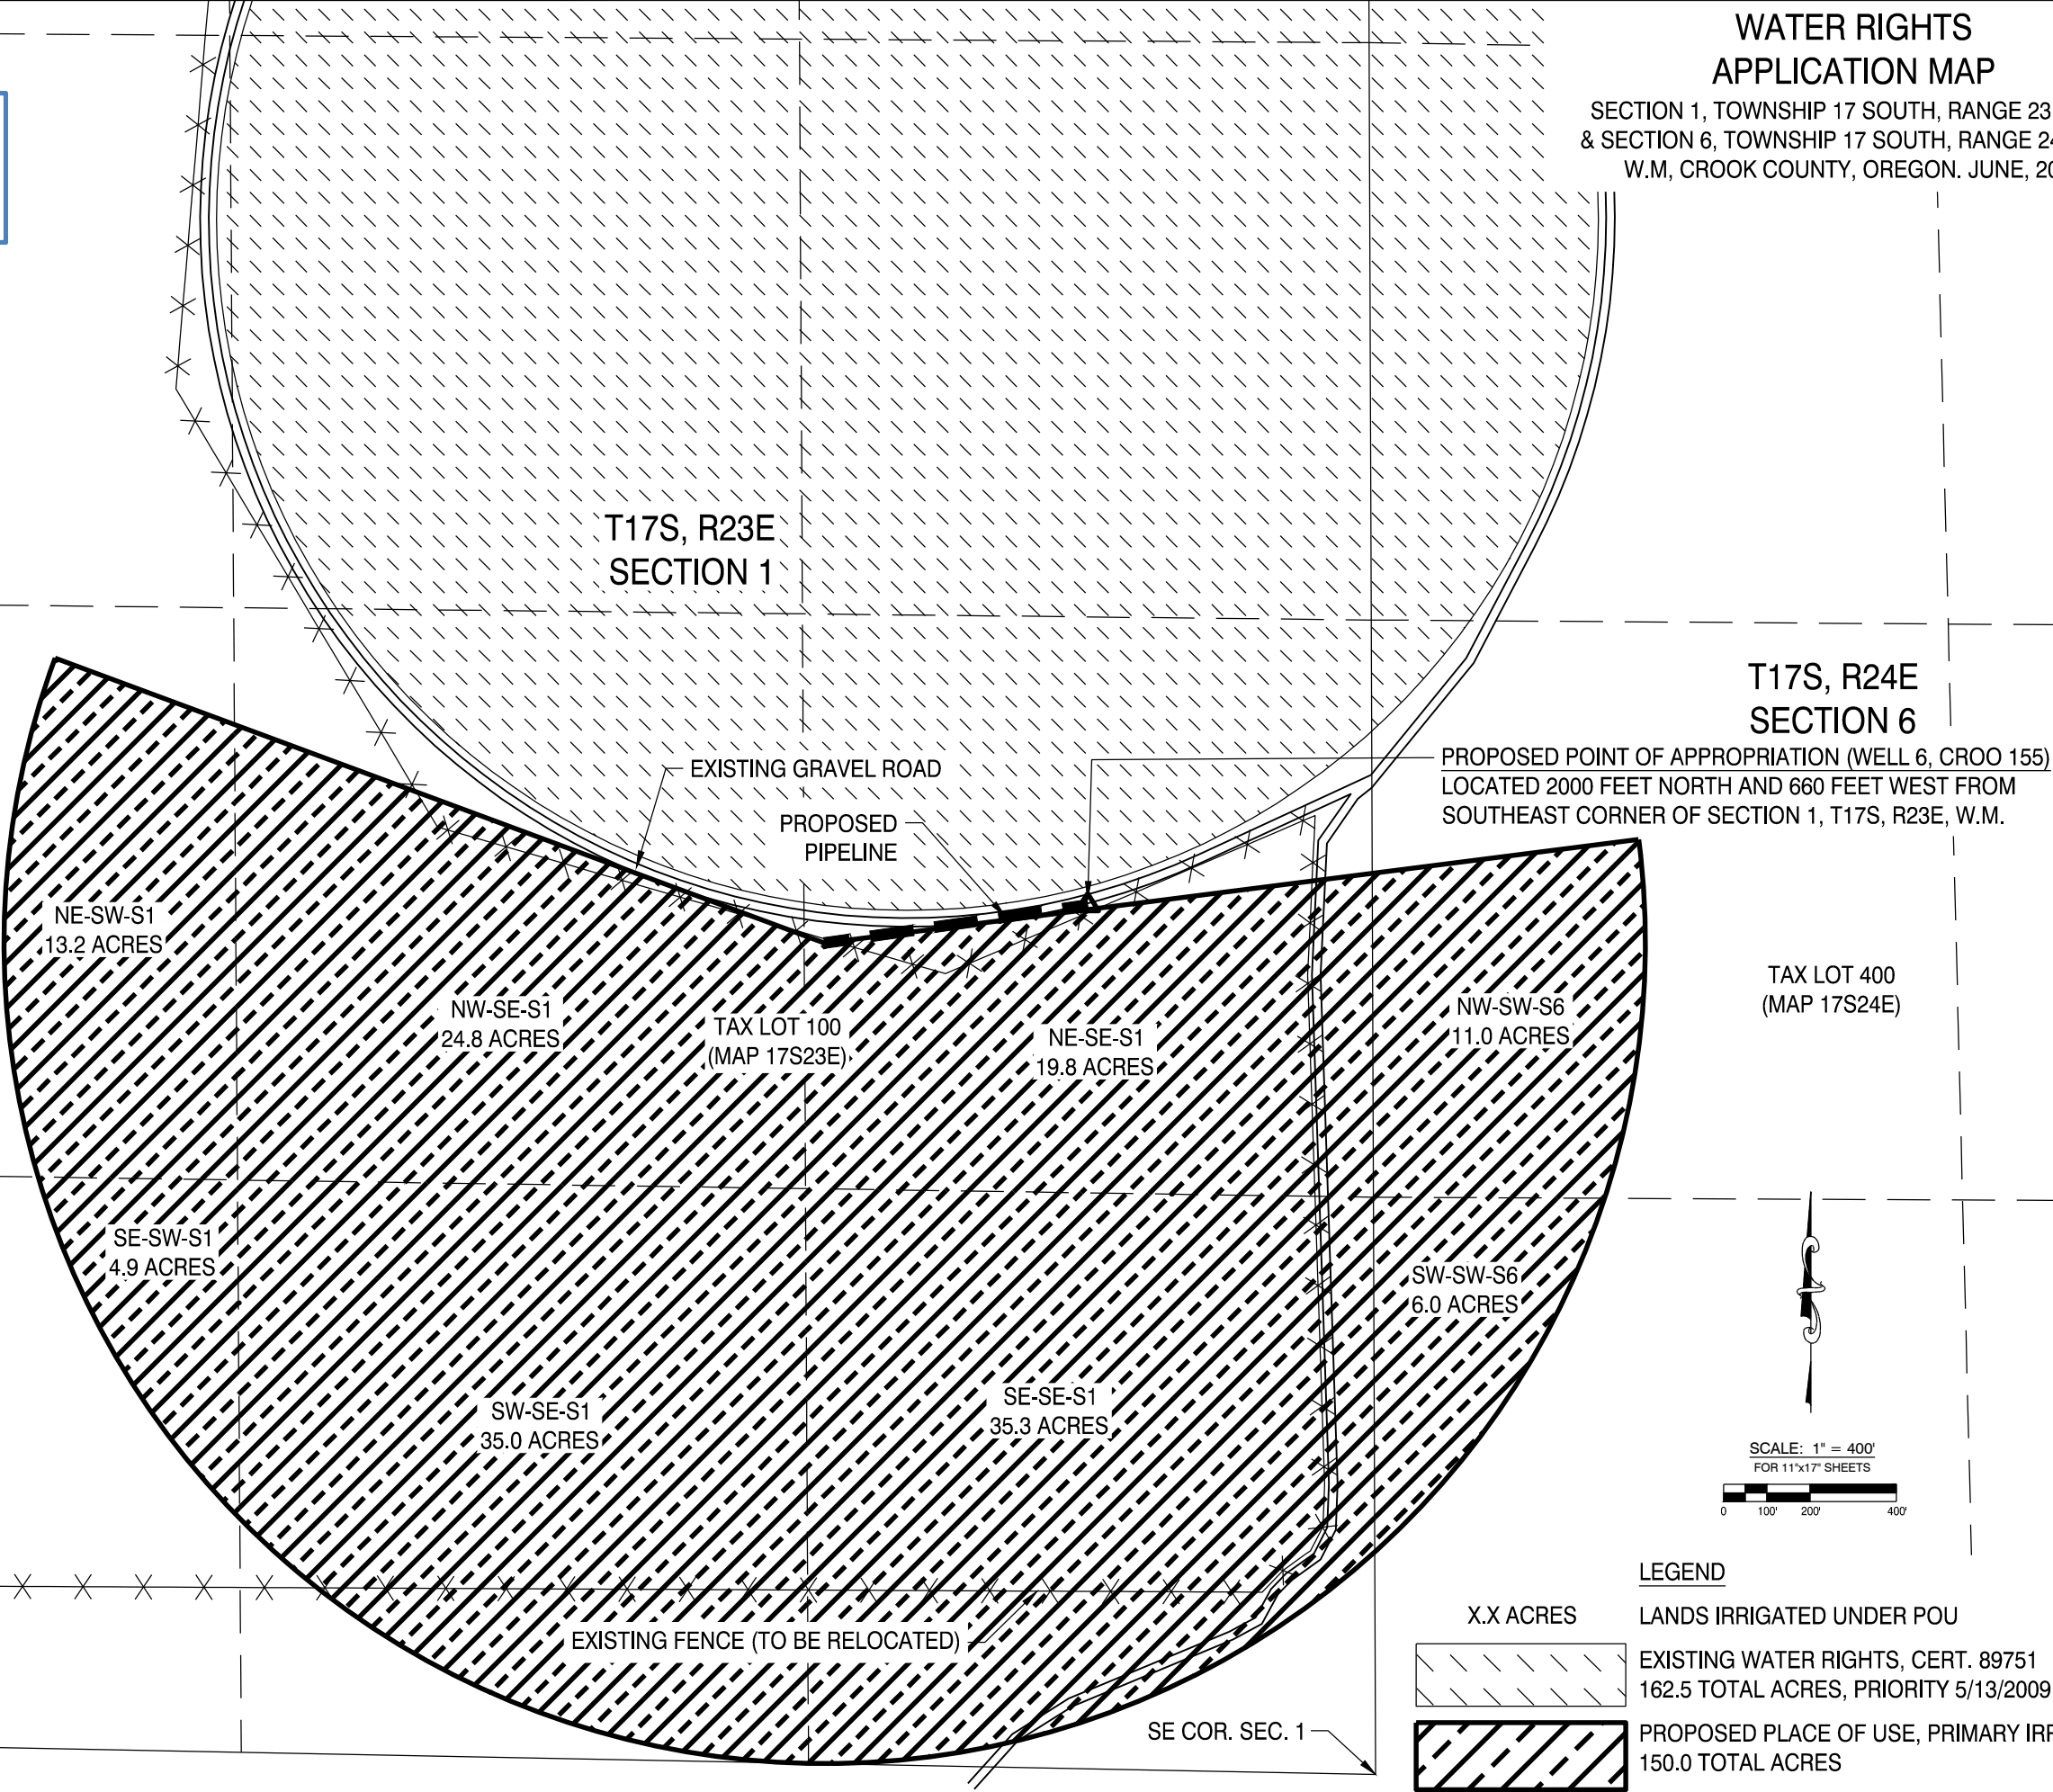

FILE: Z:\HMI Egr\19-045 Hermreck Ranches WR\CAD6 WR\250630-19045-WR.dwg 6/30/2025 2:26 PM - Owner