

E-RECEIVED
JAN 7 2020
OWRD

PREPARED BY:
SCOTT FEIN WATER RIGHTS
600 TYLER CREEK RD.
ASHLAND, OR 97520
541-842-0795
sfeinsurveyor@gmail.com

January 7, 2020

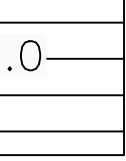
CERTIFIED WATER RIGHT EXAMINER
83181

PRELIMINARY ELECTRONIC DRAFT

SCOTT D. FEIN
MAY 10, 2012

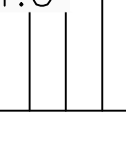
STATE OF OREGON
RENEWES 12/31/2021


 CERT. 15608
 AUTHORIZED PLACE OF USE— IRRIGATION
 PRIORITY DATE = July, 21 1943
 SOURCE = MACKIN GULCH & GRAVES CREEK
 RATE = 0.27 CFS (0.05 CFS MACKIN GULCH &
 0.22 CFS GRAVES CREEK
 POD 1 & MACKIN DITCH


 CERT. 16530
 AUTHORIZED PALCE OF USE; IRRIGATION
 SEASON OF USE APRIL THROUGH OCTOBER
 PRIORITY DATE = 1891
 SOURCE= GRAVES CREEK
 RATE = 1.09 CFS


 CERT. 16533
 AUTHORIZED PLACE OF USE; IRRIGATION
 SEASON OF USE APRIL THROUGH OCTOBER
 PRIORITY DATE = 1891
 SOURCE = GRAVES CREEK
 RATE = 1.82 CFS


 CERT. 16533 (Tract No. 2)
 AUTHORIZED PLACE OF USE; IRRIGATION
 SEASON OF USE APRIL THROUGH OCTOBER
 PRIORITY DATE = 1873
 SOURCE = GRAVES CREEK
 RATE= 0.57 CFS


 GR. 158
 AUTHORIZED PLACE OF USE— IRRIGATION
 SEASON OF USE APRIL THROUGH OCTOBER
 PRIORITY DATE = 1945
 SOURCE = INFILTRATION TRENCH
 RATE = 600 GPM

SEE MAP SHEET 2 FOR INSTREAM TRANSFER FOR
MITIGATION FOR OAR 690-33 REVIEWS AS
REQUESTED BY ODFW AND ODEQ. RESULTS OF THIS
APPLICATION SHOWN ON SHEET 2.

GR 158 POA
From NE COR. SEC. 9
S400 FT. W415 FT.

FAITH VALLEY RANCH
G-18792 REVISED WATER RIGHTS APPLICATION MAP (2 OF 2) (December 2019)
PROPOSED PLACE OF USE & INSTREAM TRANSFER
T34S R6W SECTION 3,4,9,10 W.M.
ROGUE RIVER BASIN, JOSEPHINE COUNTY, OR

E-RECEIVED
JAN 7 2020
OWRD

SPCS ZONE 3602

1 INCH = 400 FEET

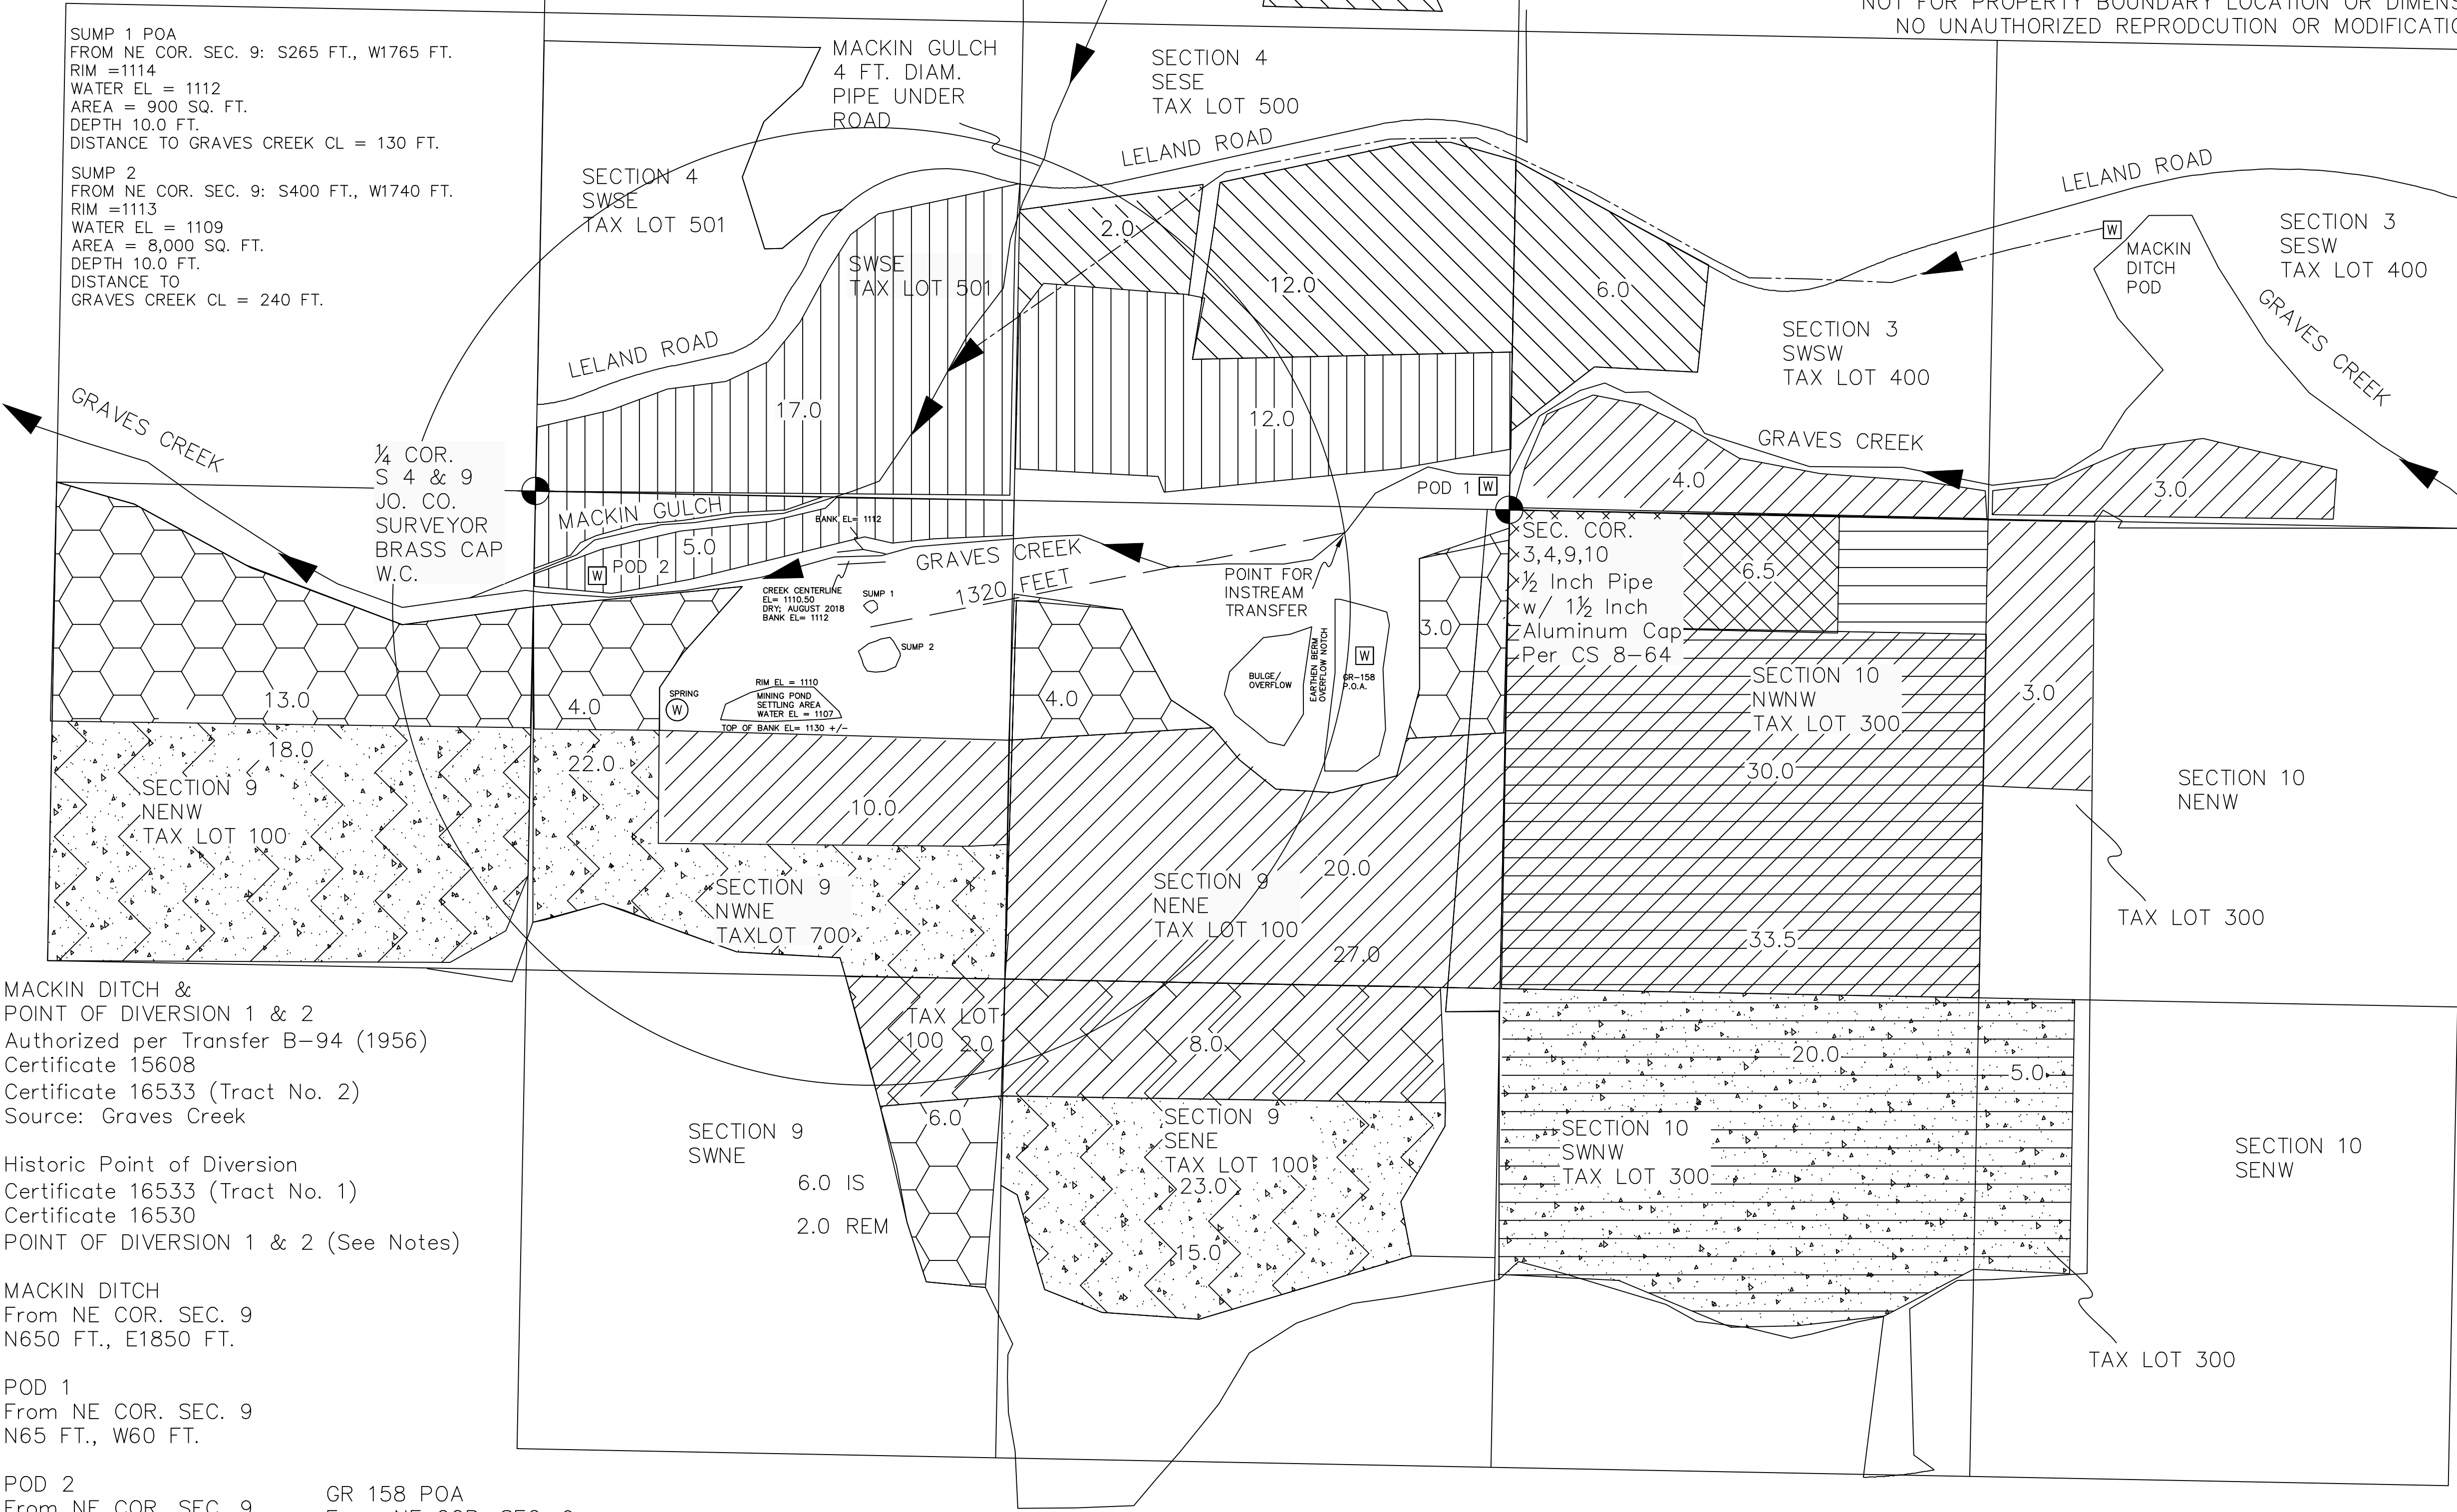
FIELD SURVEY
AUGUST-SEPTEMBER 2018 & AUGUST 2019
NAVD 88 ELEVATIONS SHOWN

PREPARED FOR:
BRYAN LONG
1690 LELAND RD.
SUNNY VALLEY, OR 97526

PREPARED BY:
SCOTT FEIN WATER RIGHTS
600 TYLER CREEK RD.
ASHLAND, OR 97520
541-842-0795
sfeinsurveyor@gmail.com

January 7, 2020
CERTIFIED WATER RIGHT EXAMINER
83181
SCOTT D. FEIN
MAY 10, 2012
STATE OF OREGON
RENEWED 12/31/2021
PRELIMINARY ELECTRONIC DRAFT

FOR WATER RIGHTS PURPOSES ONLY
NOT FOR PROPERTY BOUNDARY LOCATION OR DIMENSIONS
NO UNAUTHORIZED REPRODCUTION OR MODIFICATION



22.0
TRANSFER INSTREAM TO A POINT
CERT. 15608
AUTHORIZED PLACE OF USE- IRRIGATION
PRIORITY DATE = July, 21 1943
SOURCE = MACKIN GULCH & GRAVES CREEK
RATE = 0.27 CFS

6.5
TRANSFER INSTREAM TO A POINT
CERT. 16530
AUTHORIZED PLACE OF USE; IRRIGATION
SEASON OF USE APRIL THROUGH OCTOBER
PRIORITY DATE = 1891
SOURCE= GRAVES CREEK
RATE = 0.11 CFS

58.5
CERT. 16530 (REMAINING RIGHTS)
AUTHORIZED PLACE OF USE; IRRIGATION
SEASON OF USE APRIL THROUGH OCTOBER
PRIORITY DATE = 1891
SOURCE= GRAVES CREEK
RATE = 0.98 CFS

30.0
TRANSFER IN STREAM TO A POINT
CERT. 16533
AUTHORIZED PLACE OF USE; IRRIGATION
SEASON OF USE APRIL THROUGH OCTOBER
PRIORITY DATE = 1891
SOURCE = GRAVES CREEK
RATE =0.47 CFS

85.0
CERT. 16533 (Tract No.1) (REMAINING RIGHTS)
AUTHORIZED PLACE OF USE; IRRIGATION
SEASON OF USE APRIL THROUGH OCTOBER
PRIORITY DATE = 1891
SOURCE = GRAVES CREEK
RATE =1.35 CFS

34.0
CERT. 16533 (Tract No. 2)
AUTHORIZED PLACE OF USE; IRRIGATION
SEASON OF USE APRIL THROUGH OCTOBER
PRIORITY DATE = 1873
SOURCE = GRAVES CREEK
RATE= 0.57 CFS

80.0
GR. 158
AUTHORIZED PLACE OF USE- IRRIGATION
SEASON OF USE APRIL THROUGH OCTOBER
PRIORITY DATE = 1945
SOURCE = INFILTRATION TRENCH
RATE = 600 GPM

80.0
SUMP 1 & 2
PROPOSED PLACE OF USE-SUPPLEMENTAL
IRRIGATION
SEASON OF USE APRIL THROUGH OCTOBER
RATE = 0.85 CFS
DUTY 360.0 ACRE FEET
SUPPLEMENTAL TO GRAVES CREEK
CERTIFICATES 16530 & 16533 AS SHOWN

CWRE NOTES: POINT OF IMPACT DETERMINED FROM
OWRD GROUNDWATER REVIEW AND OAR 690-033 ODFW
& ODEQ REVIEWS.

INSTREAM WATER RIGHT TRANSFER TOTALING 360.0
ACRE FEET BETWEEN APRIL THROUGH OCTOBER AT A
RATE OF 0.85 CFS FOR AUTHORIZATION OF 80.0
ACRES OF SUPPLEMENTAL IRRIGATION FOR THE SAME
SEASON, RATE, AND DUTY FROM SUMP 1 & SUMP 2.

INSTREAM TRANSFER SHALL BE UPSTREAM AT A POINT
FROM NE COR. SEC. 9
S60 FT. W440 FT.

MACKIN DITCH &
POINT OF DIVERSION 1 & 2
Authorized per Transfer B-94 (1956)
Certificate 15608
Certificate 16533 (Tract No. 2)
Source: Graves Creek

Historic Point of Diversion
Certificate 16533 (Tract No. 1)
Certificate 16530
POINT OF DIVERSION 1 & 2 (See Notes)

MACKIN DITCH
From NE COR. SEC. 9
N650 FT., E1850 FT.

POD 1
From NE COR. SEC. 9
N65 FT., W60 FT.

POD 2
From NE COR. SEC. 9
S165 FT., W2340 FT.

GR 158 POA
From NE COR. SEC. 9
S400 FT. W415 FT.