

Document Path: \\GIS\GIS_Files\2025\NW_Geothermal_ColSource_Figures\05_WB\003_GW_Permit_App\GISV_Permit_App.aprx, GW_Permit_App.aprx
 Figure\05_WB\003_GW_Permit_App\GISV_Permit_App.aprx, GW_Permit_App.aprx
 Date: December 17, 2025
 Data Sources: BLM, ESRI, OWRD, USGS

PROPOSED POA LOCATION DESCRIPTION

Well 1
 Located 1,895 feet North and 1,795 feet East from the SW corner of Section 21, Township 21 South, Range 12 East (W.M.)

Well 2
 Located 4,620 feet South and 4,620 feet East from the NW corner of Section 21, Township 21 South, Range 12 East (W.M.)

Well 4
 Located 1,980 feet North and 3,300 feet East from the SW corner of Section 16, Township 21 South, Range 12 East (W.M.)

Well 5
 Located 1,630 feet North and 1,180 feet East from the SW corner of Section 17, Township 21 South, Range 12 East (W.M.)

Well 9
 Located 2,660 feet South and 2,480 feet East from the NW corner of Section 9, Township 21 South, Range 12 East (W.M.)

Well 15
 Located 1,650 feet North and 2,650 feet East from the SW corner of Section 15, Township 21 South, Range 12 East (W.M.)

Well 18
 Located 2,635 feet North and 2,260 feet East from the SW corner of Section 18, Township 21 South, Range 12 East (W.M.)

Well 19
 Located 1,020 feet North and 2,060 feet East from the SW corner of Section 19, Township 21 South, Range 12 East (W.M.)

Well 22
 Located 2,495 feet South and 2,550 feet West from the NE corner of Section 22, Township 21 South, Range 12 East (W.M.)

Well 30
 Located 1,100 feet South and 3,480 feet East from the NW corner of Section 30, Township 21 South, Range 12 East (W.M.)


Well 46-16
 Located 1,960 feet North and 2,085 feet East from the SW corner of Section 16, Township 21 South, Range 12 East (W.M.)

- LEGEND**
- POAs
 - ▨ POUs
 - All Other Features
 - Tax Lot
 - Waterbody

Groundwater Permit Application
in the Name of Davenport Newberry Holdings, LLC.
Proposed Place of Use/Points of Appropriation
 Deschutes County
 Township 21/22 South, Range 11/12 East (W.M.)

Received by OWRD
 FEB 10 2026
 Salem, OR

DISCLAIMER
 This map was prepared for the purpose of identifying the location of a water right only and it is not intended to provide legal dimensions or location of property ownership lines.
 Date: December 17, 2025
 Data Sources: BLM, ESRI, OWRD, USGS

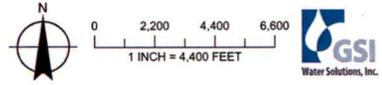

PROPOSED POA LOCATION DESCRIPTION

Well 1
Located 1,895 feet North and 1,795 feet East from the SW corner of Section 21, Township 21 South, Range 12 East (W.M.)

Well 2
Located 4,620 feet South and 4,620 feet East from the NW corner of Section 21, Township 21 South, Range 12 East (W.M.)

Well 4
Located 1,980 feet North and 3,300 feet East from the SW corner of Section 16, Township 21 South, Range 12 East (W.M.)

Well 5
Located 1,630 feet North and 1,180 feet East from the SW corner of Section 17, Township 21 South, Range 12 East (W.M.)

Well 9
Located 2,660 feet South and 2,480 feet East from the NW corner of Section 9, Township 21 South, Range 12 East (W.M.)

Well 15
Located 1,650 feet North and 2,650 feet East from the SW corner of Section 15, Township 21 South, Range 12 East (W.M.)


Well 18
Located 2,635 feet North and 2,260 feet East from the SW corner of Section 18, Township 21 South, Range 12 East (W.M.)

Well 19
Located 1,020 feet North and 2,060 feet East from the SW corner of Section 19, Township 21 South, Range 12 East (W.M.)

Well 22
Located 2,495 feet South and 2,550 feet West from the NE corner of Section 22, Township 21 South, Range 12 East (W.M.)

Well 30
Located 1,100 feet South and 3,480 feet East from the NW corner of Section 30, Township 21 South, Range 12 East (W.M.)

Well 46-16
Located 1,960 feet North and 2,085 feet East from the SW corner of Section 16, Township 21 South, Range 12 East (W.M.)

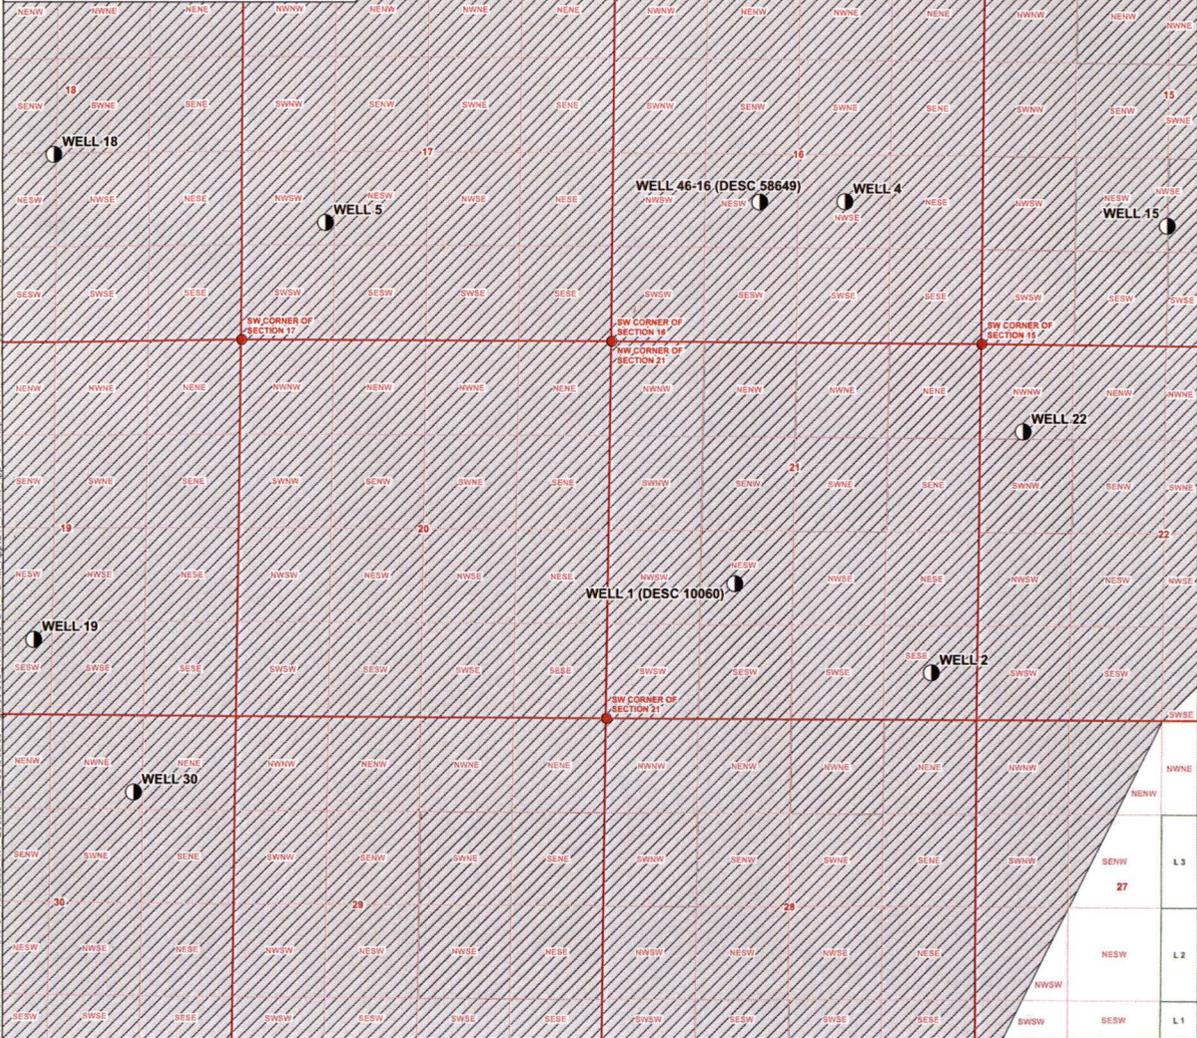

- LEGEND**
- Point of Appropriation (POA)
 - Place of Use (POU)
 - All Other Features**
 - Tax Lot

**Groundwater Permit Application
in the Name of Davenport Newberry Holdings, LLC.
Proposed Place of Use/Points of Appropriation**

Deschutes County
Township 21/22 South, Range 11/12 East (W.M.)

Received by OWRD
FEB 10 2026
Salem, OR

DISCLAIMER
This map was prepared for the purpose of identifying the location of a water right only and it is not intended to provide legal dimensions or location of property ownership lines.
Date: December 24, 2025
Data Sources: BLM, ESRI, OWRD, USGS

