



Township 14 South,
 Range 12 East,
 Section 7,
 SW-NW, W.M.
 Tax lot 600

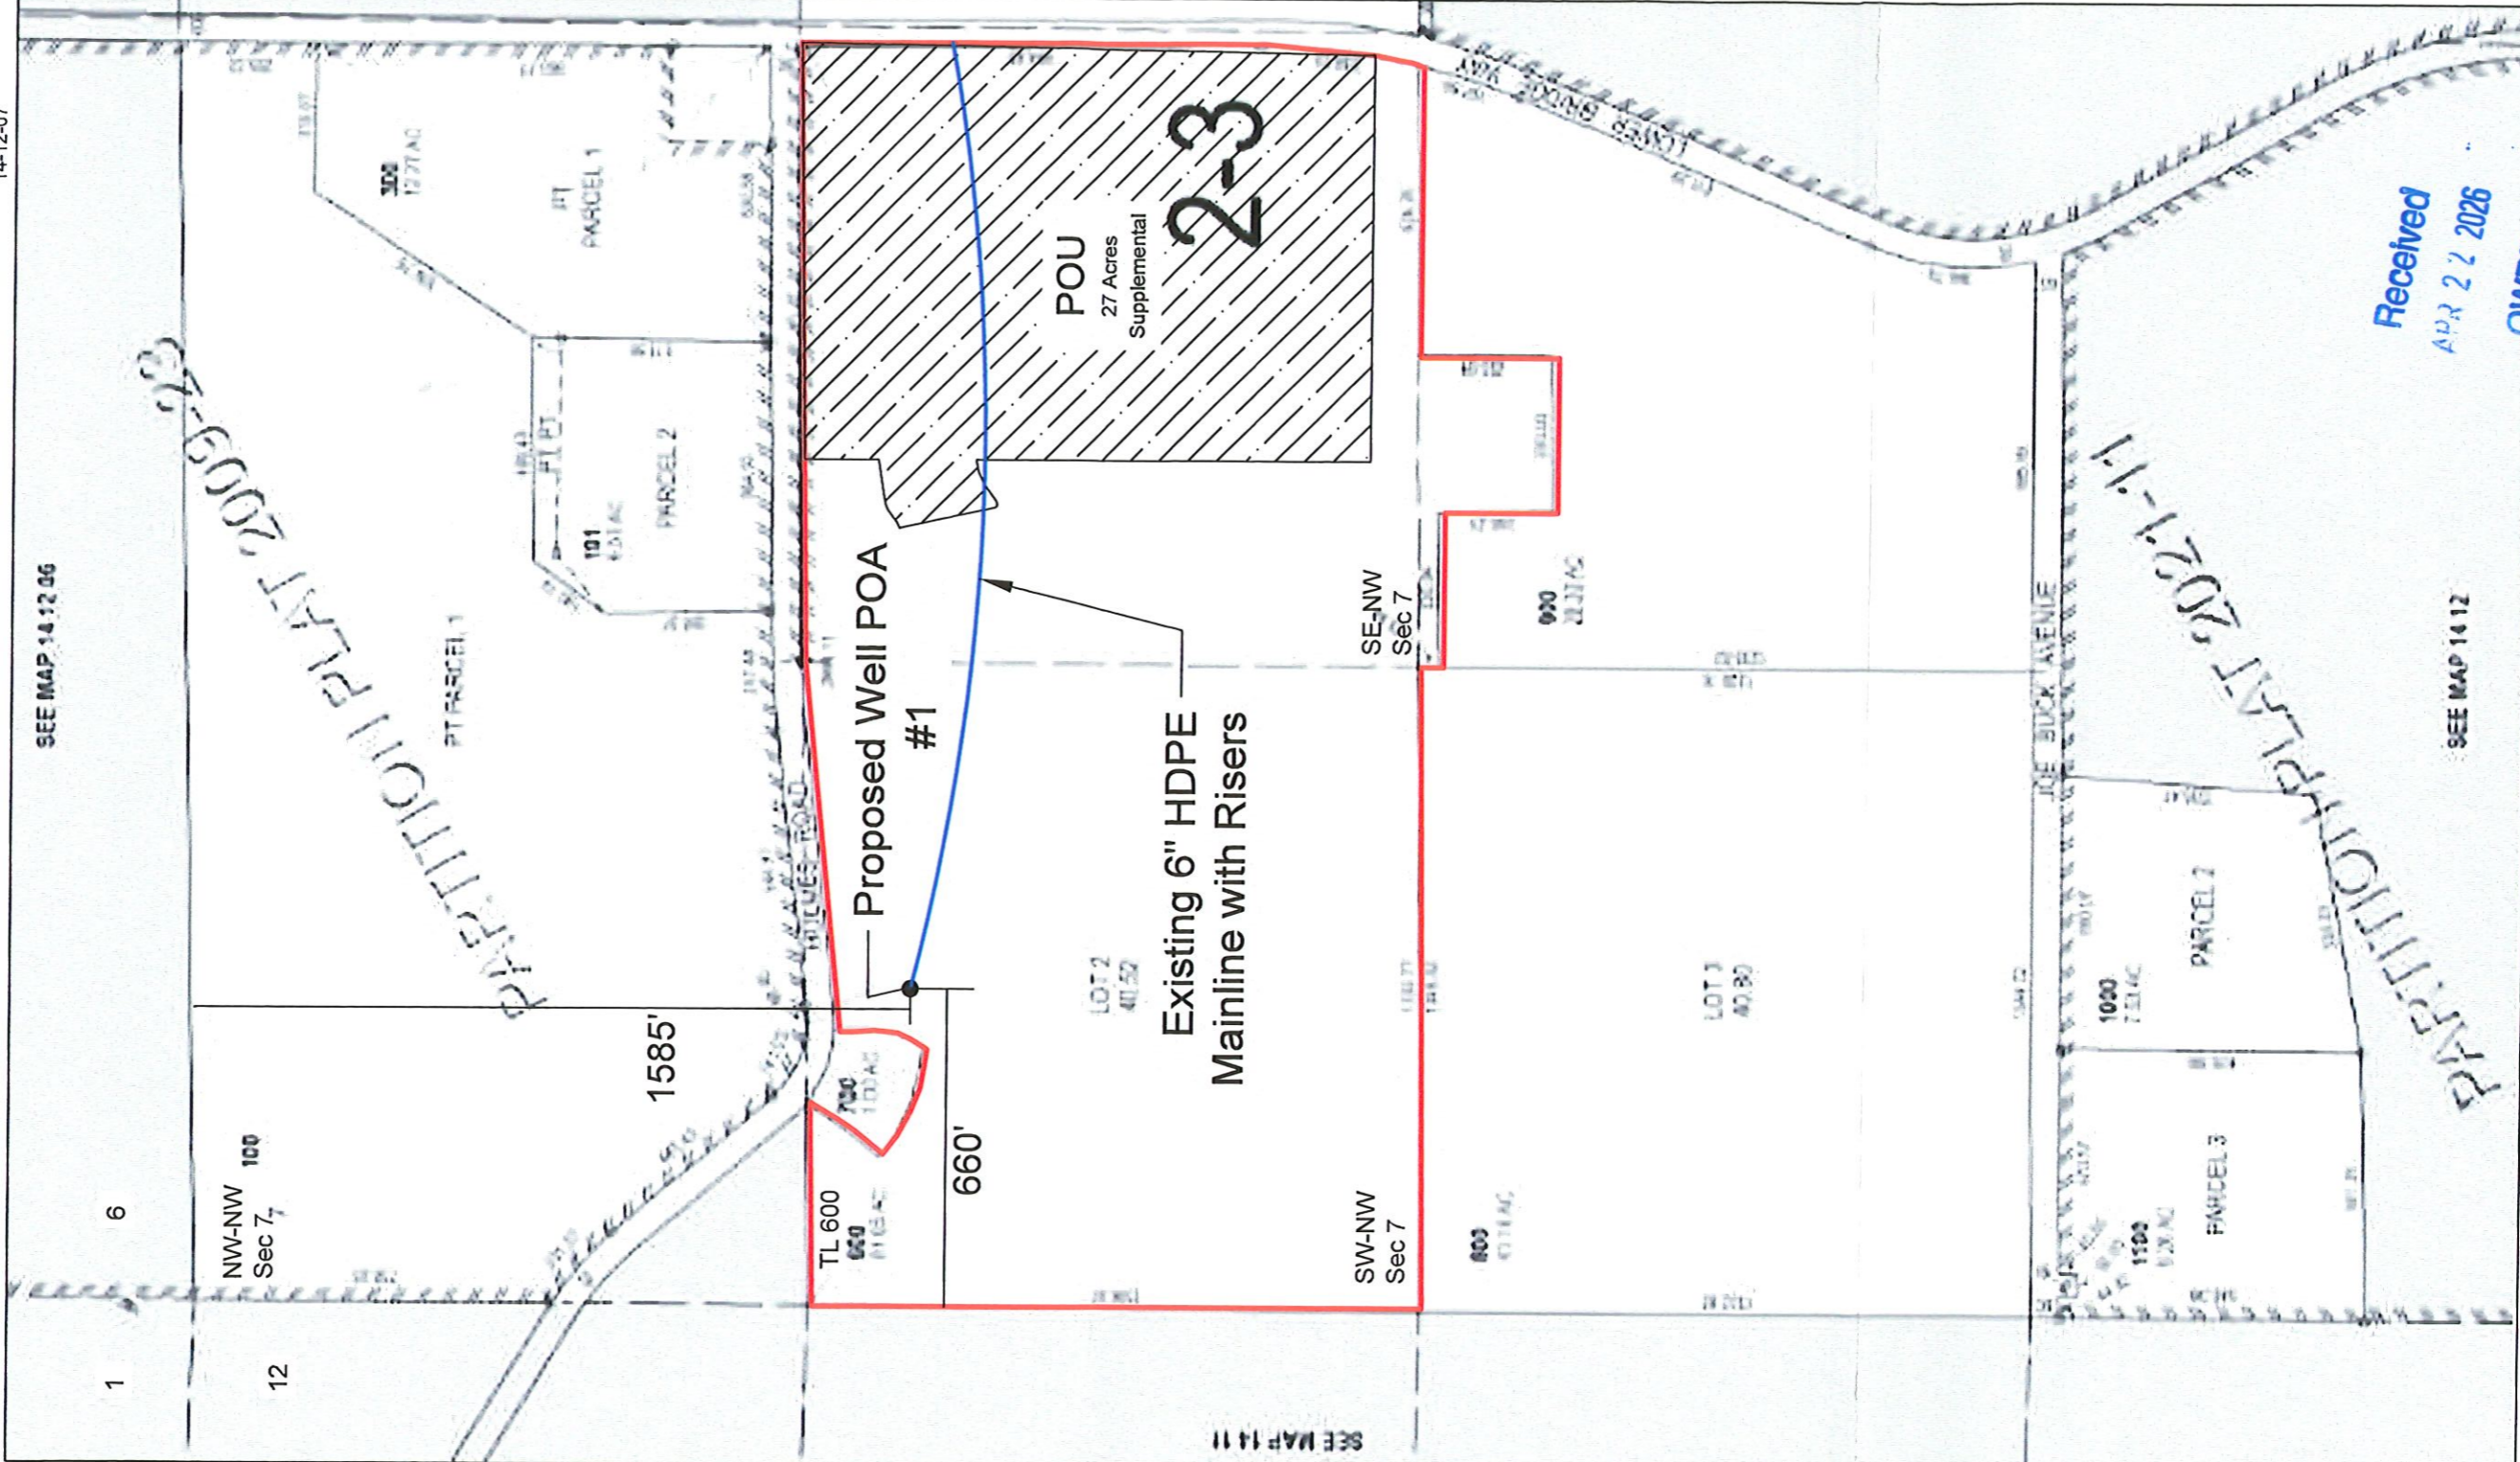

EXPIRES:
 RENEWS: 1/1/2027
 Map Source: Deschutes County
 Tax Assessor map
 14-12-07

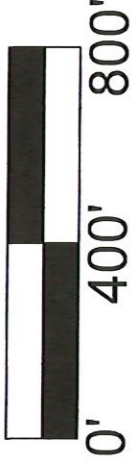

NOTE:

This map was prepared for the purpose of identifying the location of water rights only and is not intended to provide legal dimensions or locations of property ownership lines.



Designed By: Jim Newton	Date: April 20, 2026
Drawn By: James Newton	Project No. Rainshadow

Rainshadow Organics, LLC
 Emergency Drought
 Permit Map
 Deschutes County,
 Oregon

Received
 APR 27 2026
 OWRD