


RECEIVED

APR 23 2026


OWRD

T37S R5W, WM,
JOSEPHINE COUNTY, OR

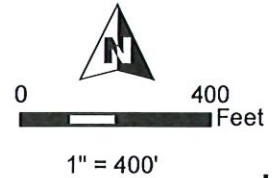

Pump and Meter Location:
2530' S, 1310' W of N 1/4 Cor Sec 36
Lat: 42.310051 Lon: -123.244138 WGS84

- Pump & Meter
- Ditch
- Pipeline
- Section
- Quarter Quarter
- Tax Lot
- Place of Use
- Bulge - Pond

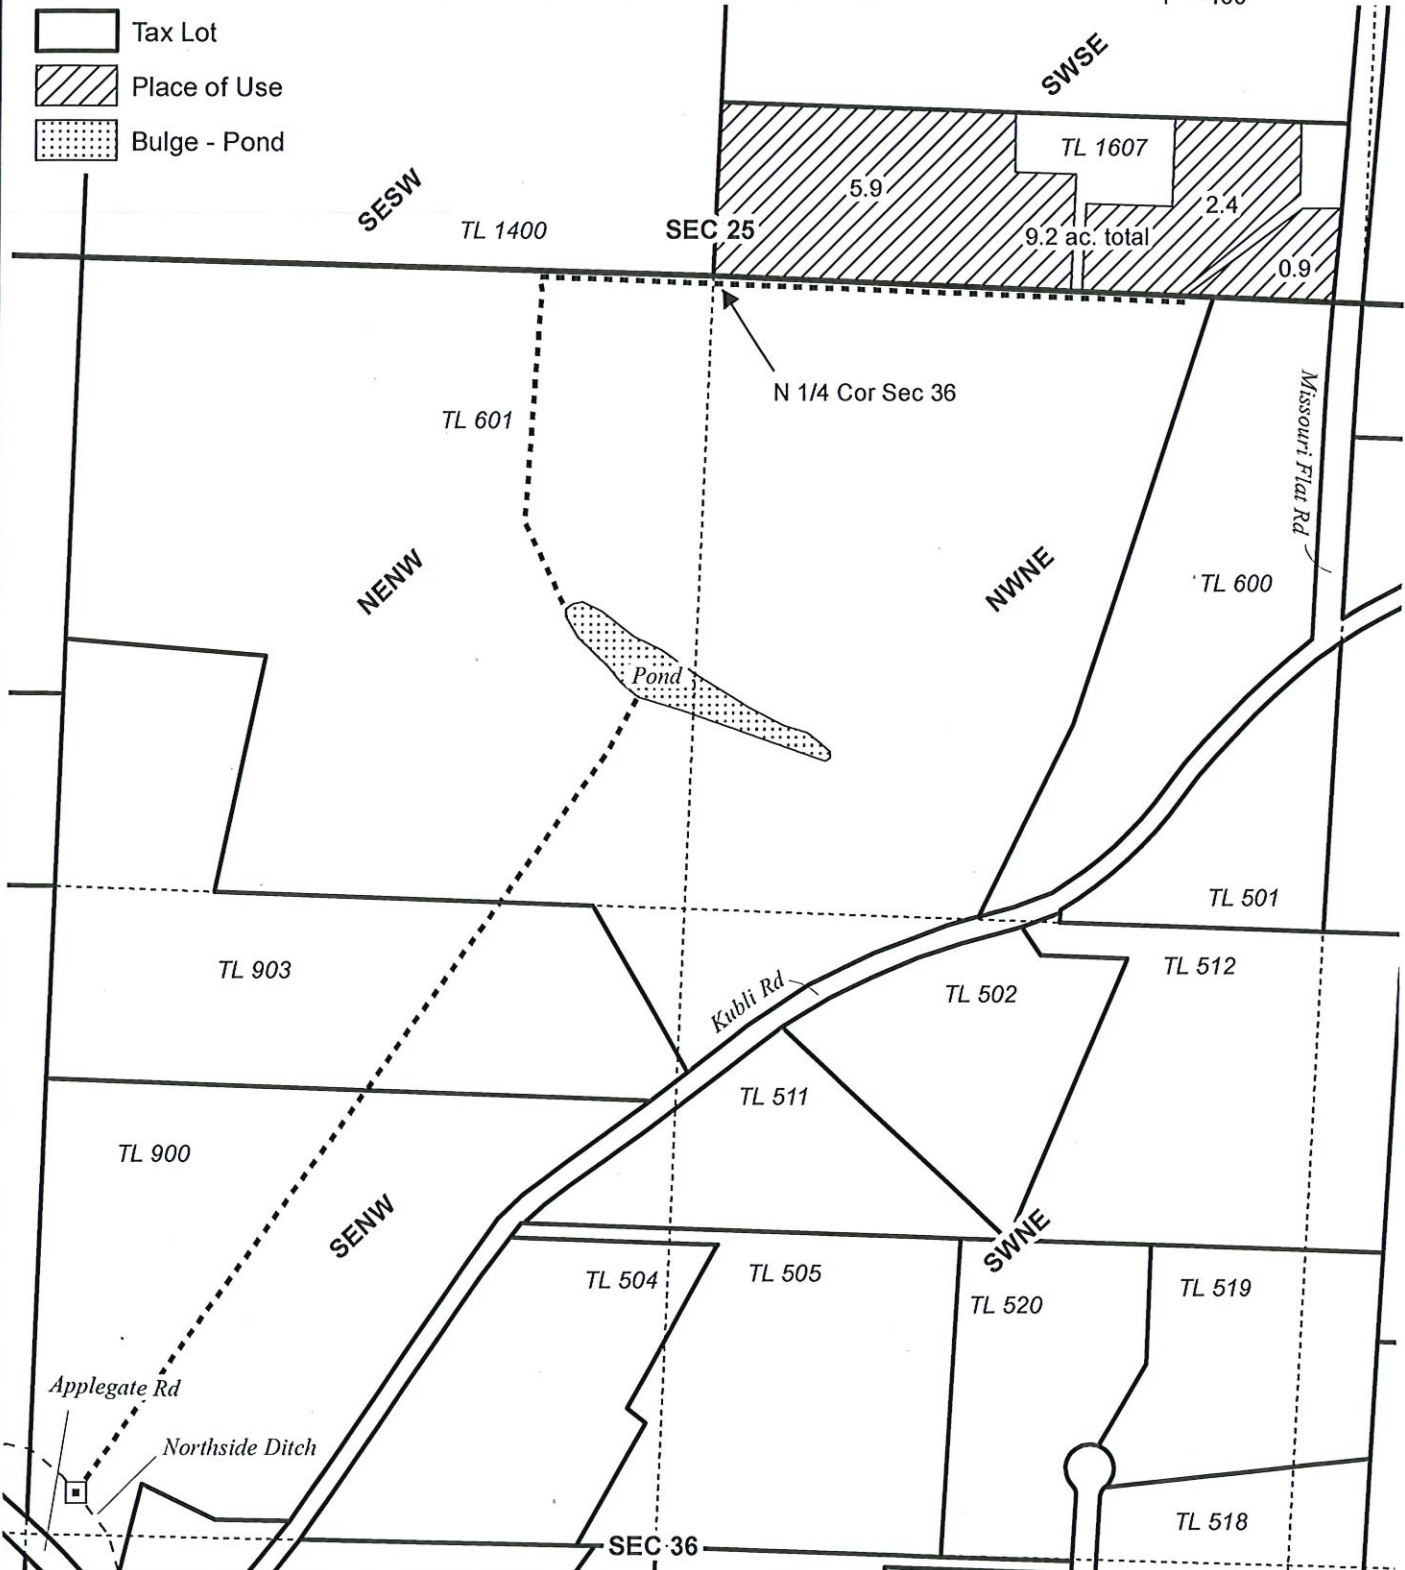

LIMITED LICENSE APPLICATION MAP
Schmidt Family Vineyards

Date: 4/23/2026

PG 1 of 2

This map is not intended to provide legal dimensions or locations of property ownership lines.

WATER RIGHT SERVICES, LLC

PO BOX 1830, BEND, OR 97709

WWW.OREGONWATER.US

info@oregonwater.us 541-389-2837

LL-2027












MapScale approved MSB 4-23 2026

T37S R5W, T38S R5W, & T38S R4W, WM, JOSEPHINE COUNTY, OR

 
RECEIVED
APR 23 2026
OWRD



1" = 2000'

-  Pump
-  POD
-  Fish Screen & Bypass
-  Pipeline
-  Ditch
-  Applegate River
-  Township
-  Section
-  Quarter Quarter
-  Bulge-Pond
-  Palce of Use

POD Location:
4000' S, 80' E of NW Cor Sec 6, T38S R4W, W.M.
Lat: 42.292166 Lon: -123.230339 WGS84

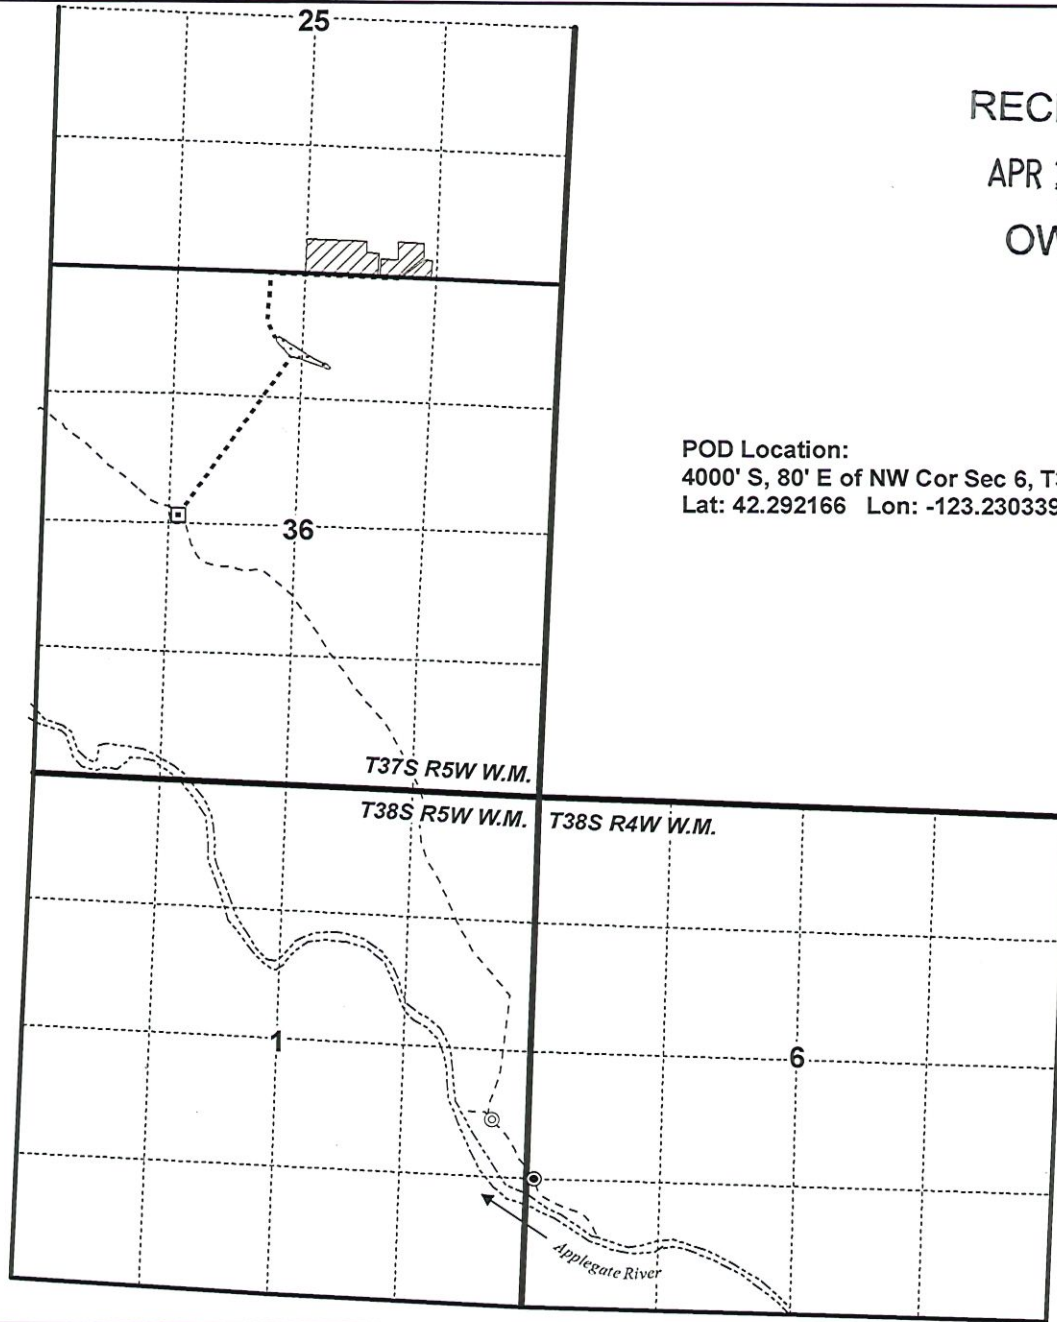

LL-2027