

Received by OWRD


JUN 16 2026

Salem, OR

# Drought Permit Application Map Pine Grove Irrigation District

T 39 S, R 10 E  
Sec. 7, 8, 16, 17, & 18

Well KLAM 53755 is located  
290 ft South & 884 ft East  
From the West 1/4 Cor  
Sec 8, T39S, R10E, WM

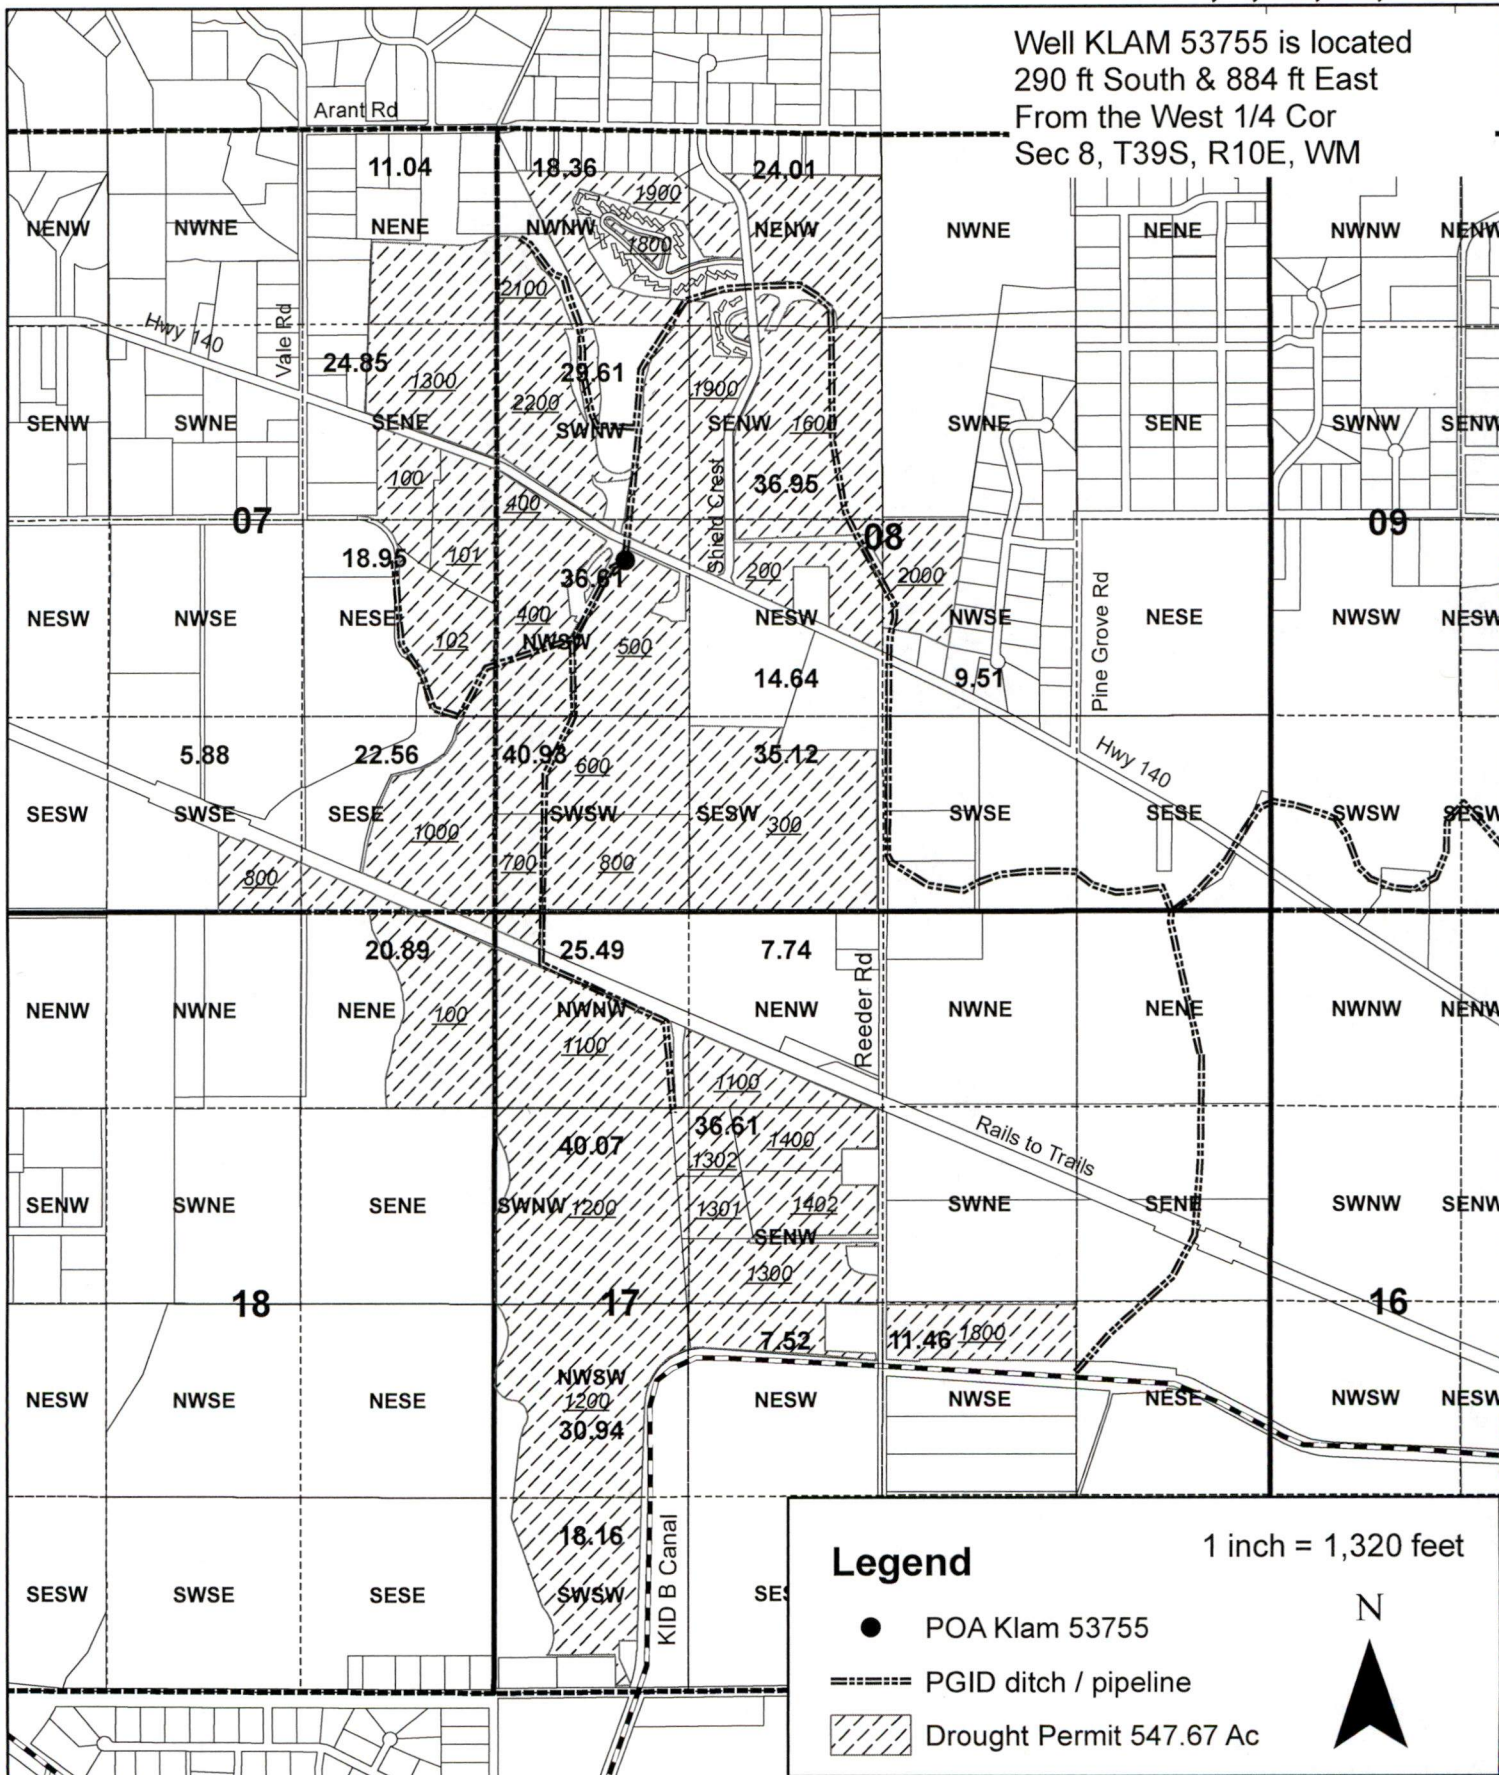

Received by OWRD


JUN 16 2026

Salem, OR

# Drought Permit Application Map Pine Grove Irrigation District

T 39 S, R 10 E  
Sec. 7, 8, 16, 17, & 18

Well KLAM 53755 is located  
290 ft South & 884 ft East  
From the West 1/4 Cor  
Sec 8, T39S, R10E, WM

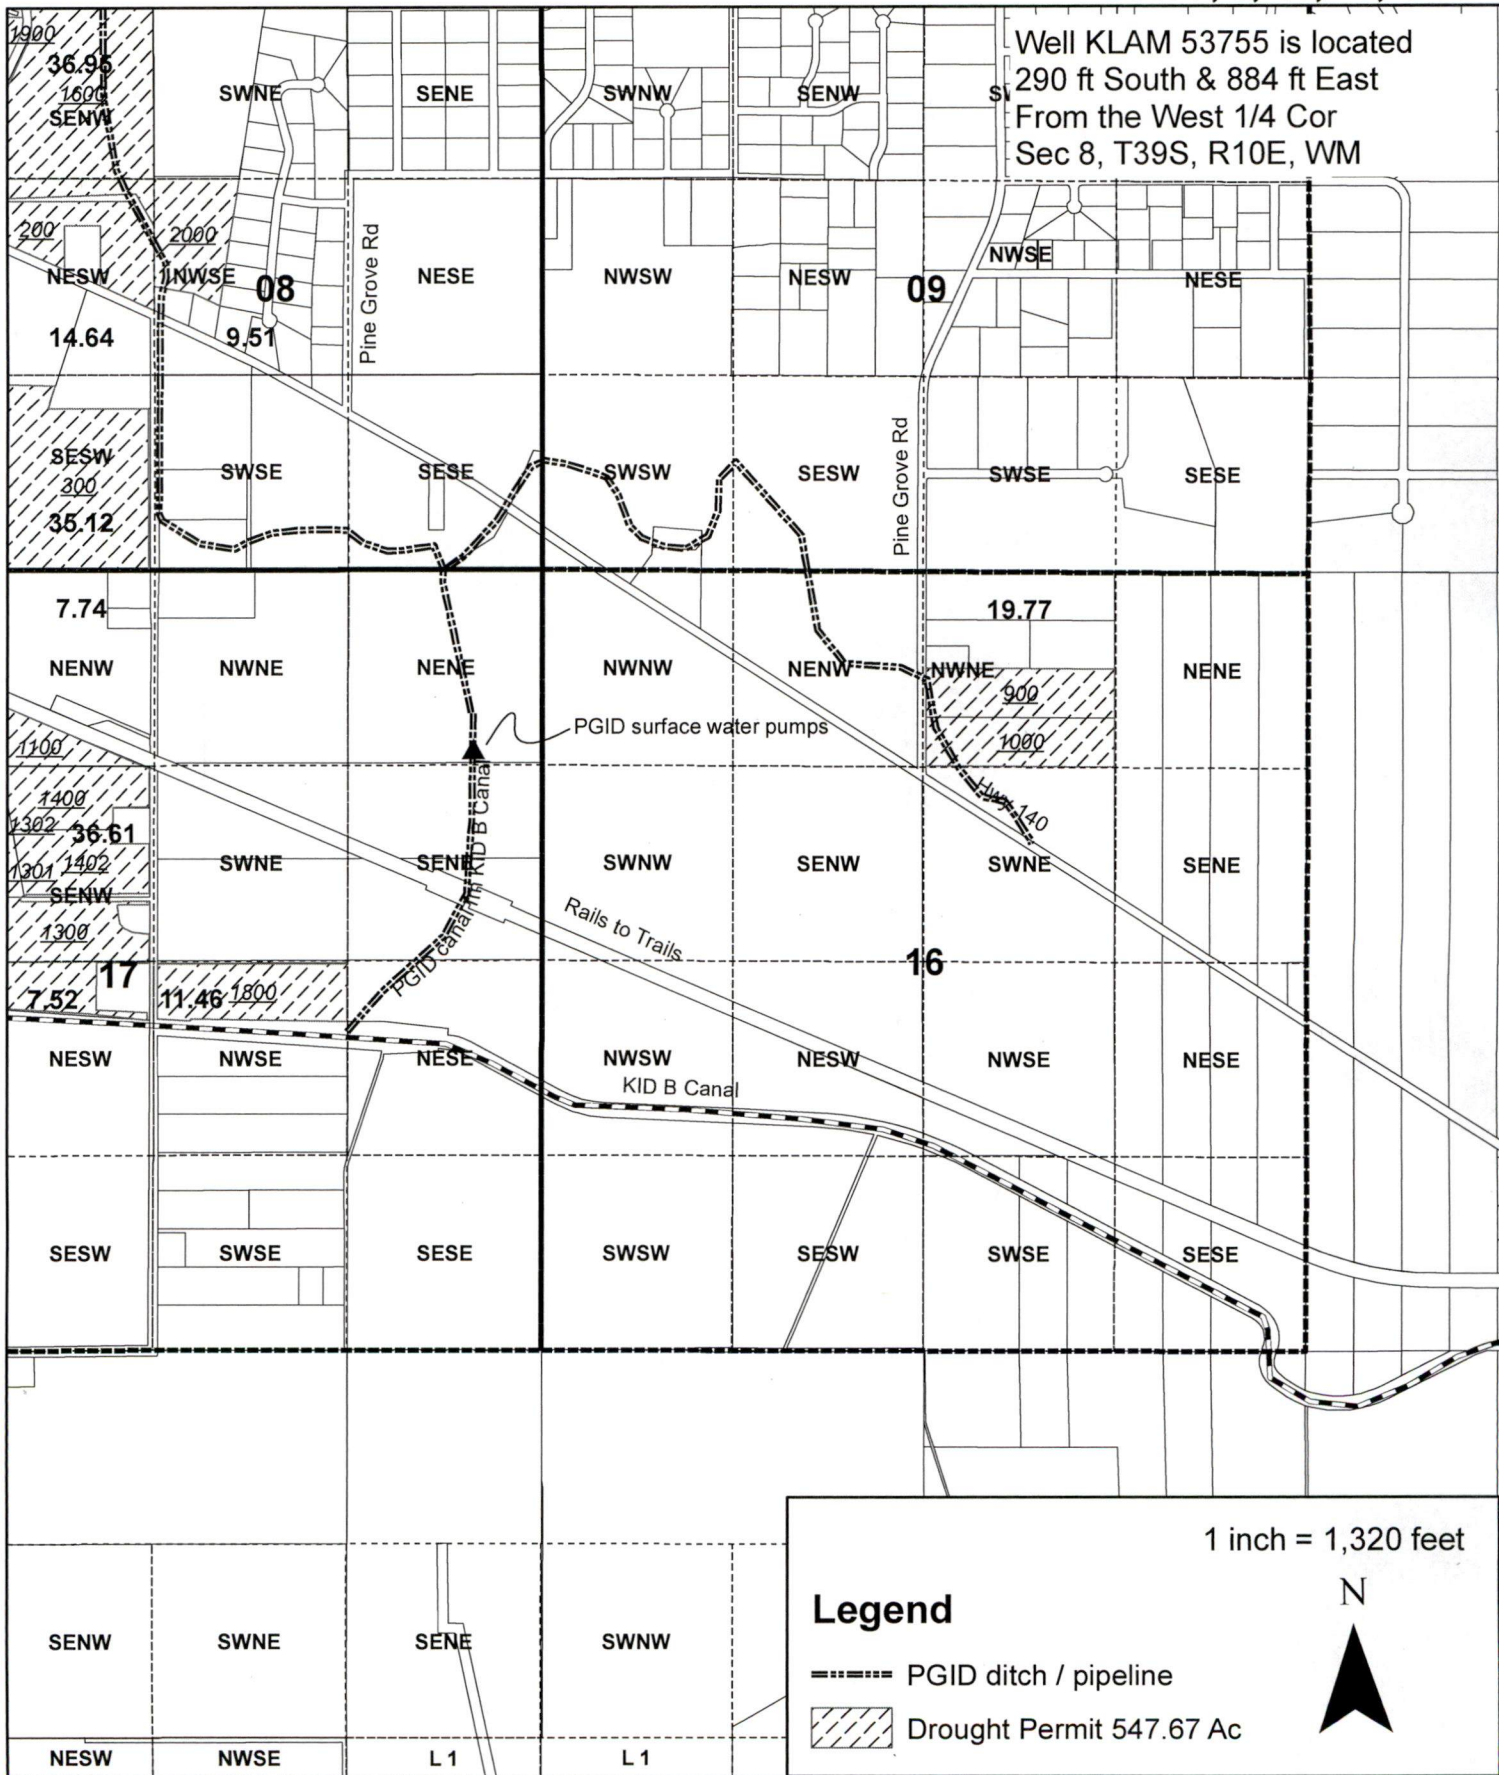

1 inch = 1,320 feet

### Legend

- PGID ditch / pipeline
- ▨ Drought Permit 547.67 Ac




Received  
JUN 15 2026

# Drought Permit Application Map Pine Grove Irrigation District

T 39 S, R 10 E  
Sec. 7, 8, 16, 17, & 18

OWRD

Well KLAM 53755 is located  
290 ft South & 884 ft East  
From the West 1/4 Cor  
Sec 8, T39S, R10E, WM

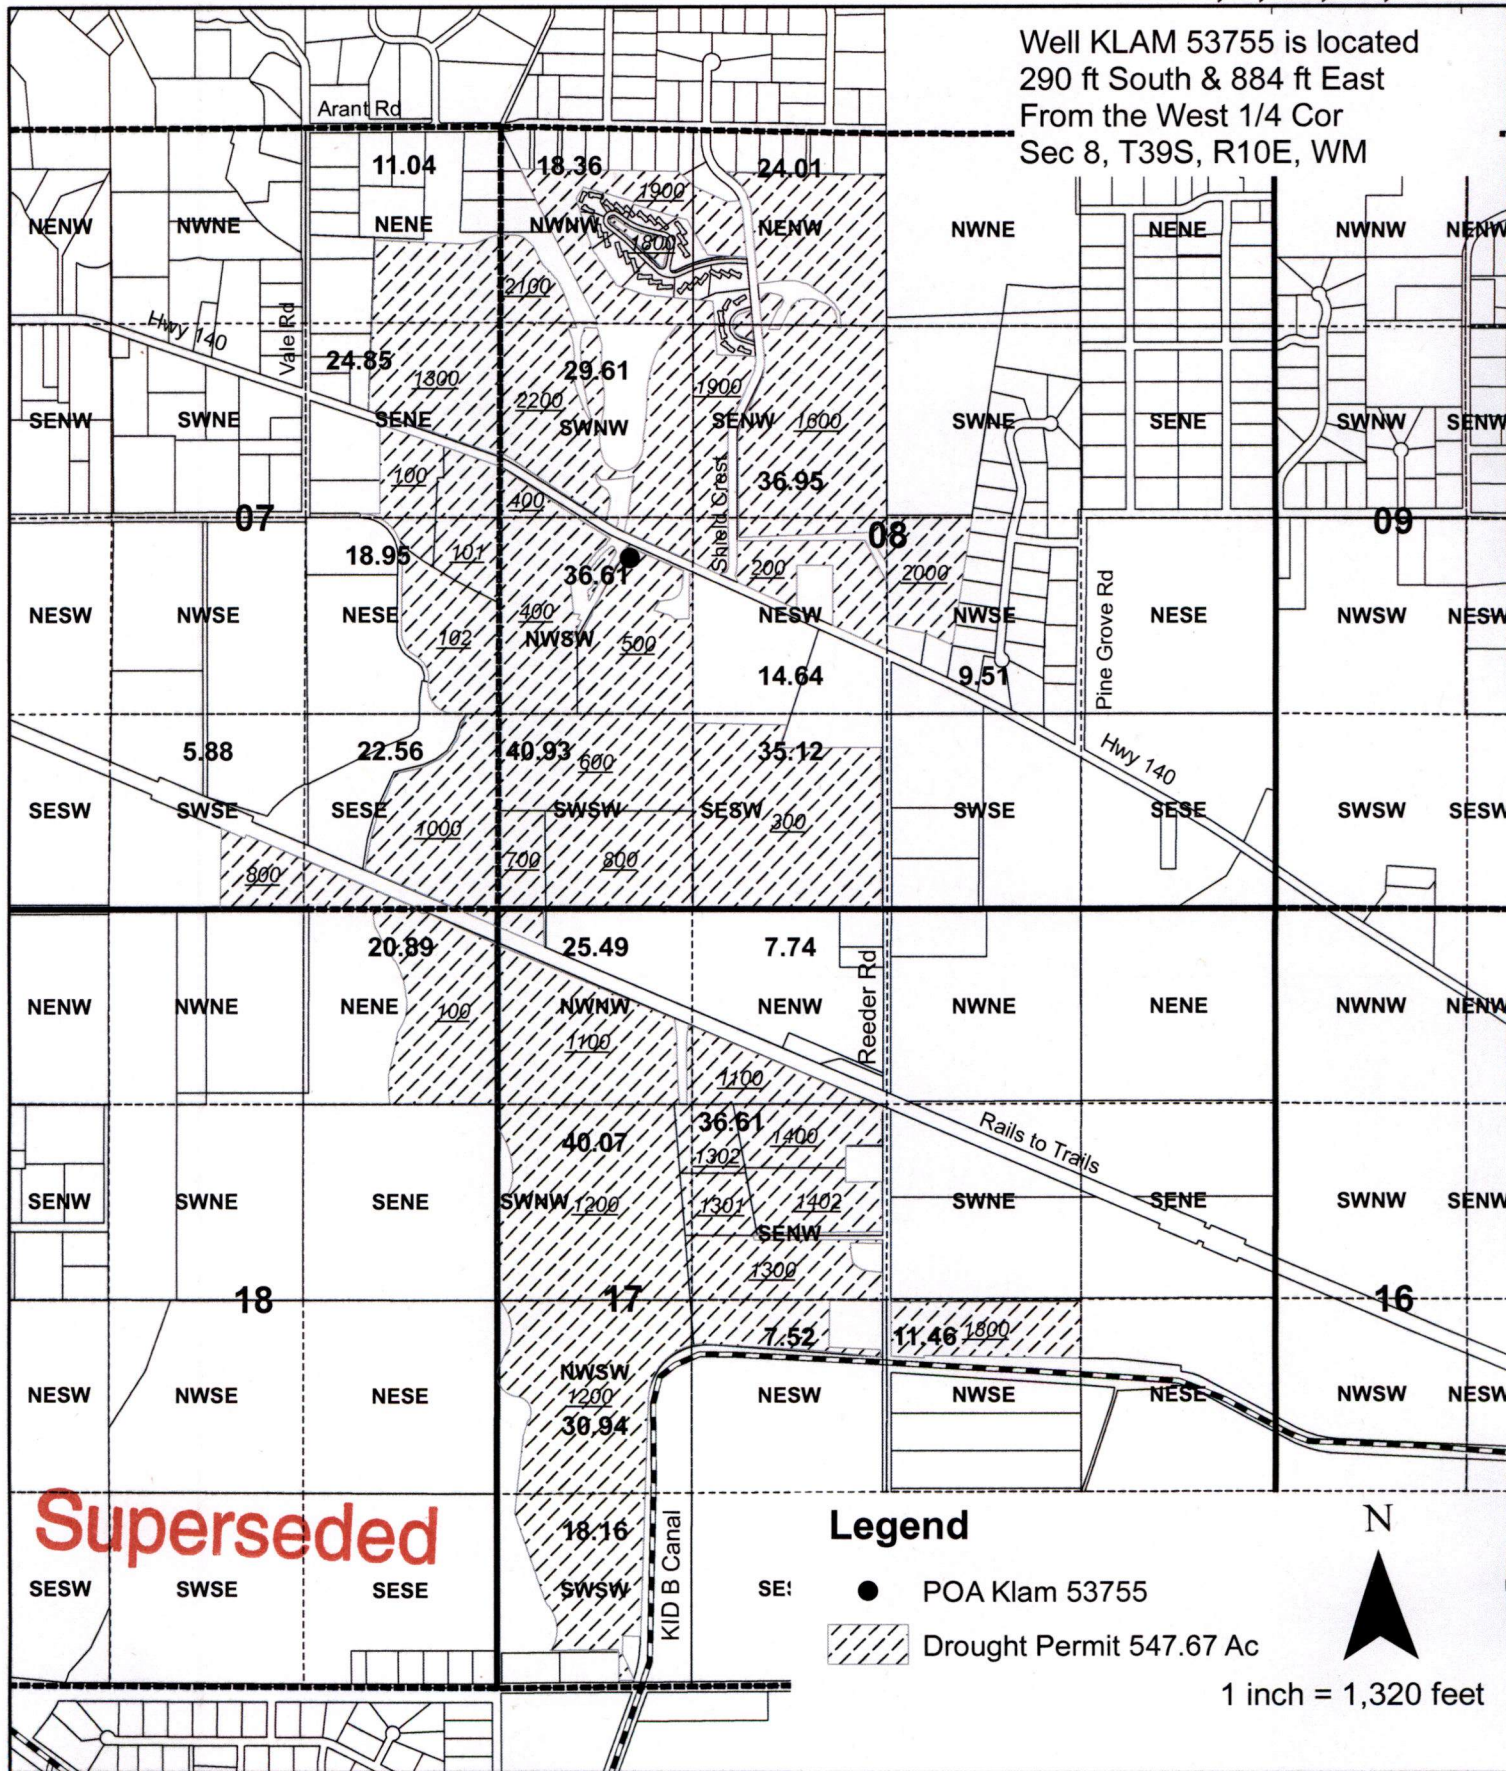


Received  
JUN 15 2026

OWRD

# Drought Permit Application Map Pine Grove Irrigation District

T 39 S, R 10 E  
Sec. 7, 8, 16, 17, & 18

Well KLAM 53755 is located  
290 ft South & 884 ft East  
From the West 1/4 Cor  
Sec 8, T39S, R10E, WM

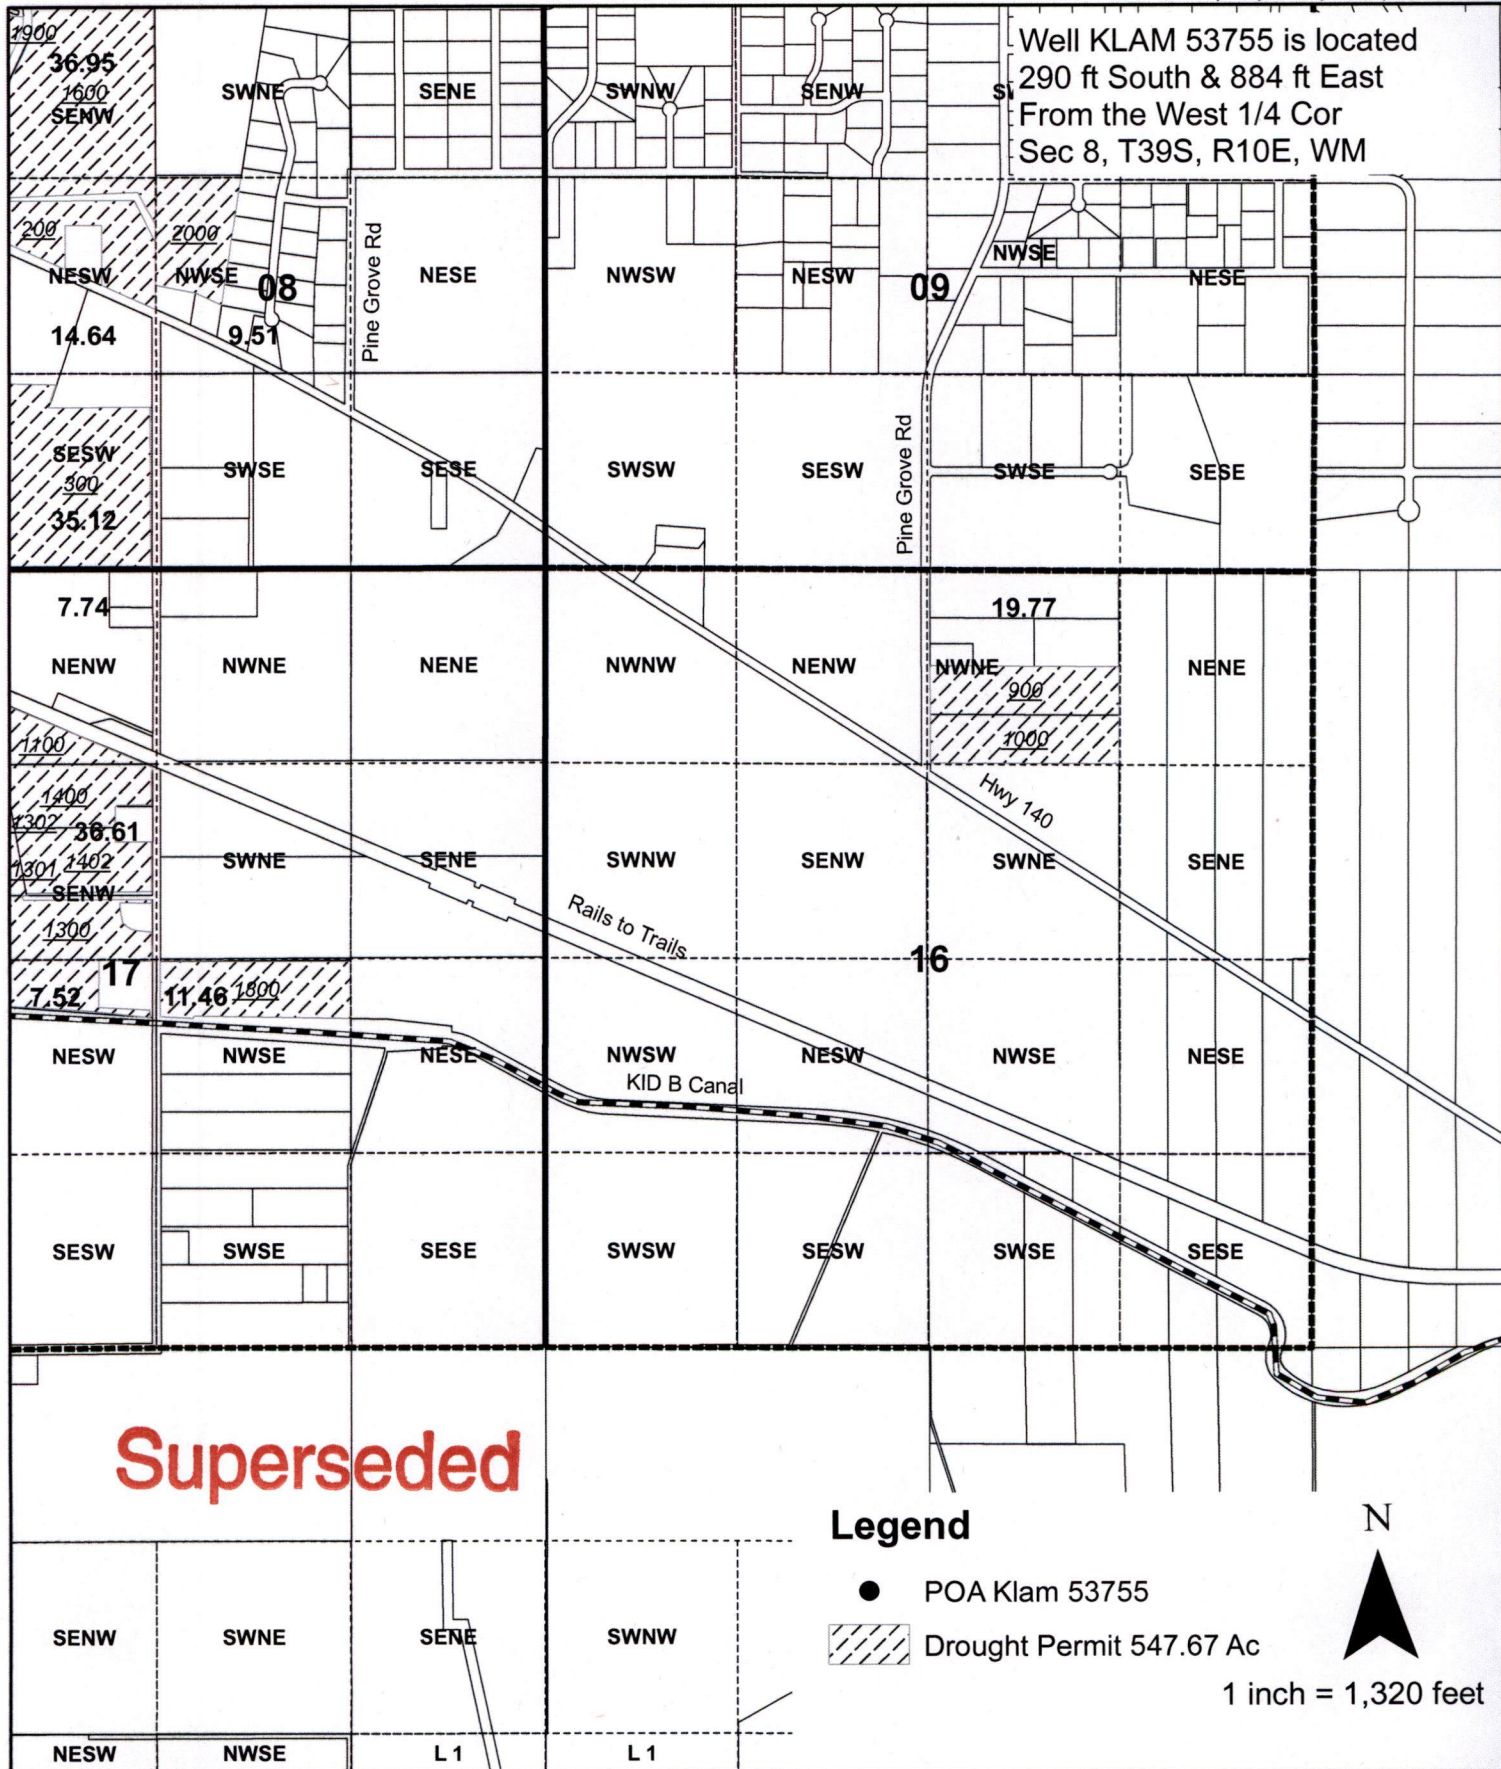

**Superseded**

### Legend

- POA Klam 53755
- ▨ Drought Permit 547.67 Ac



1 inch = 1,320 feet