


PLACE OF USE MAP
T18S R41E MALHEUR, OREGON

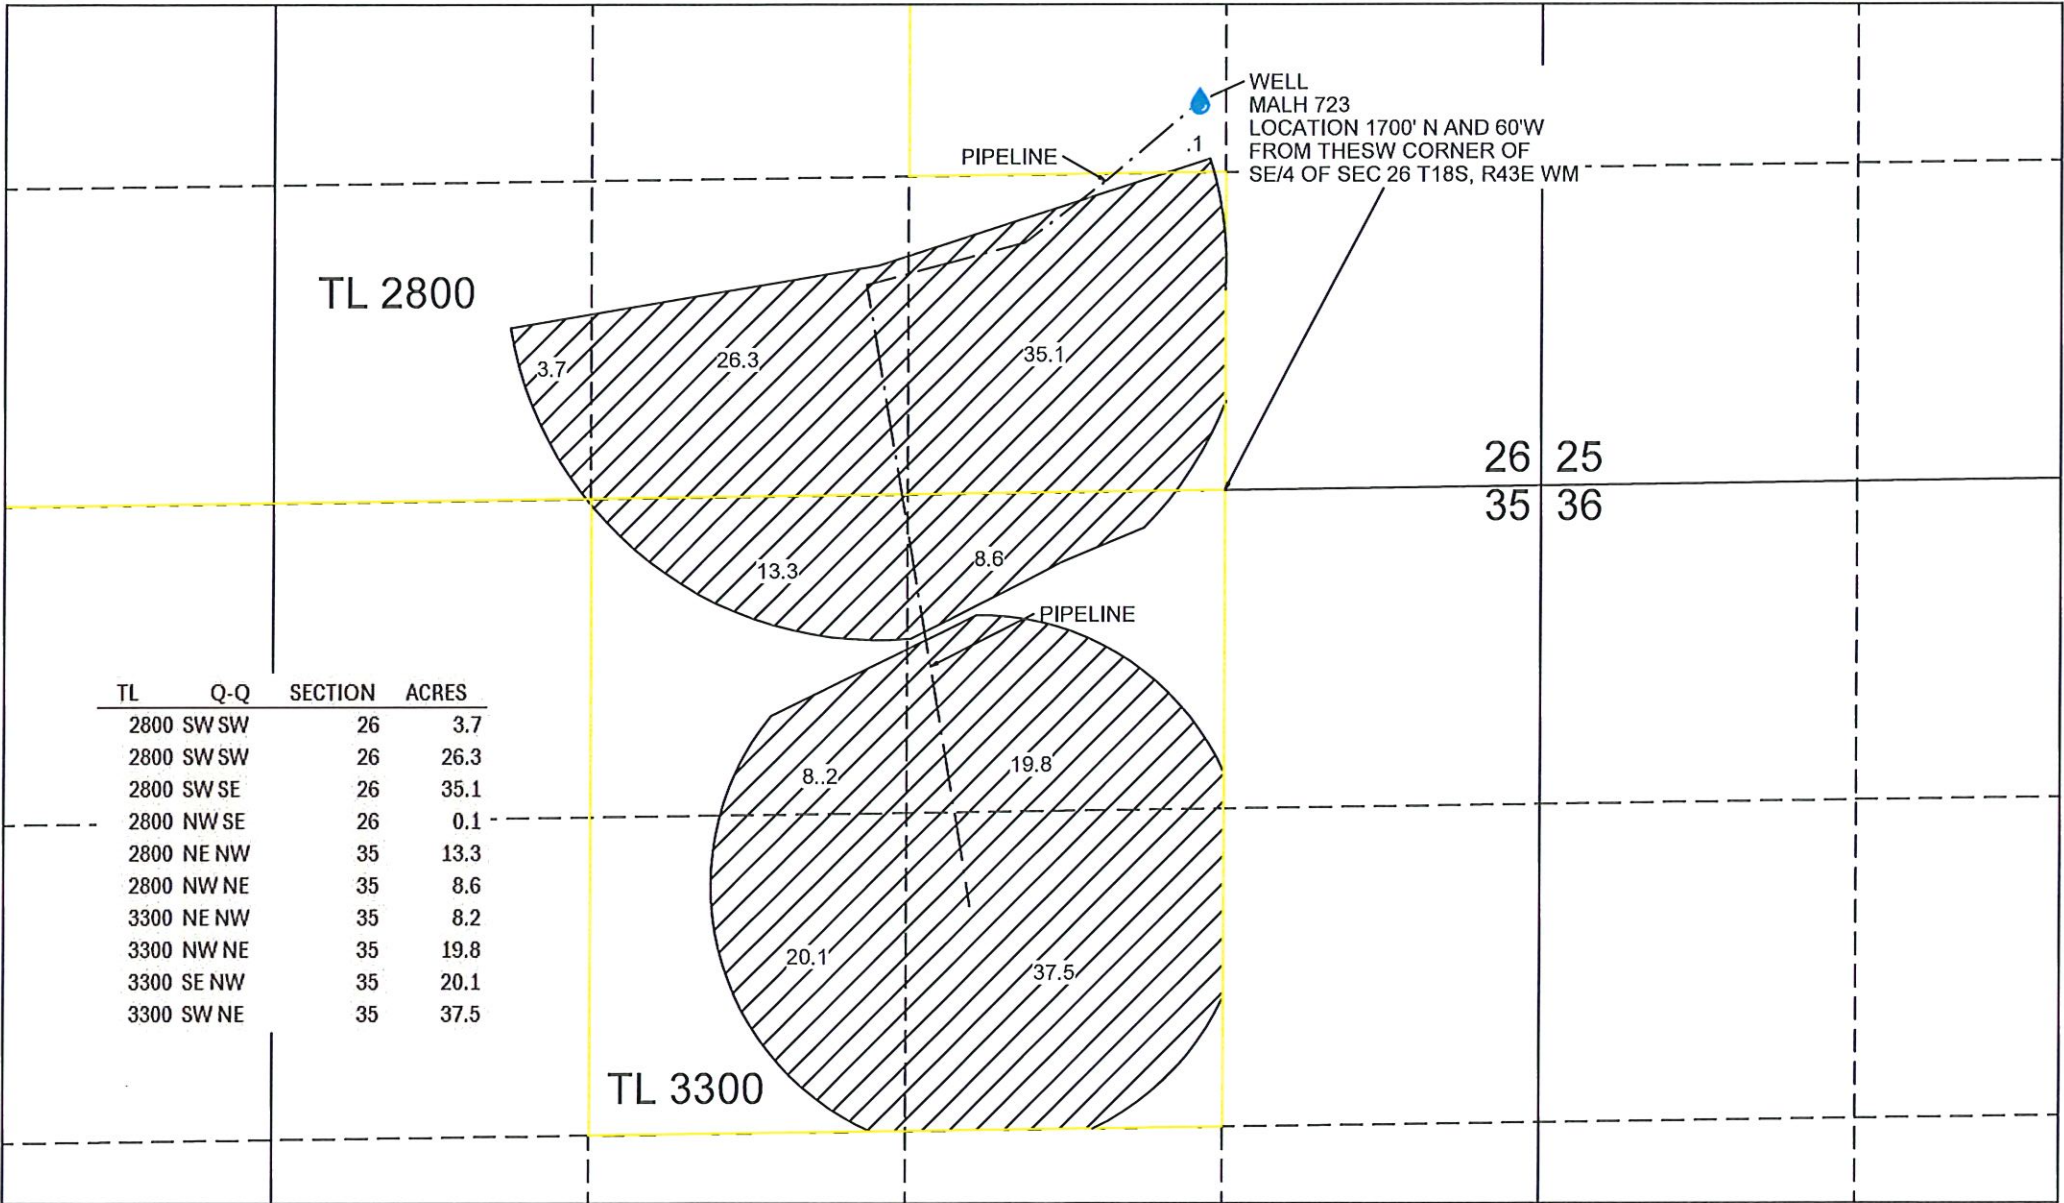


SCALE
1" = 660'

ROMANS RANCHES - WATER RIGHT PAPER SIZE 11 X 17	DESIGN KR	CHECKED	LOC 43.96675°, -117.65651°
	DRAWN KR/HA		
	DATE LAST MODIFIED	06/23/26	SHEET 1 OF 1



PLACE OF USE MAP
T18S R41E MALHEUR, OREGON

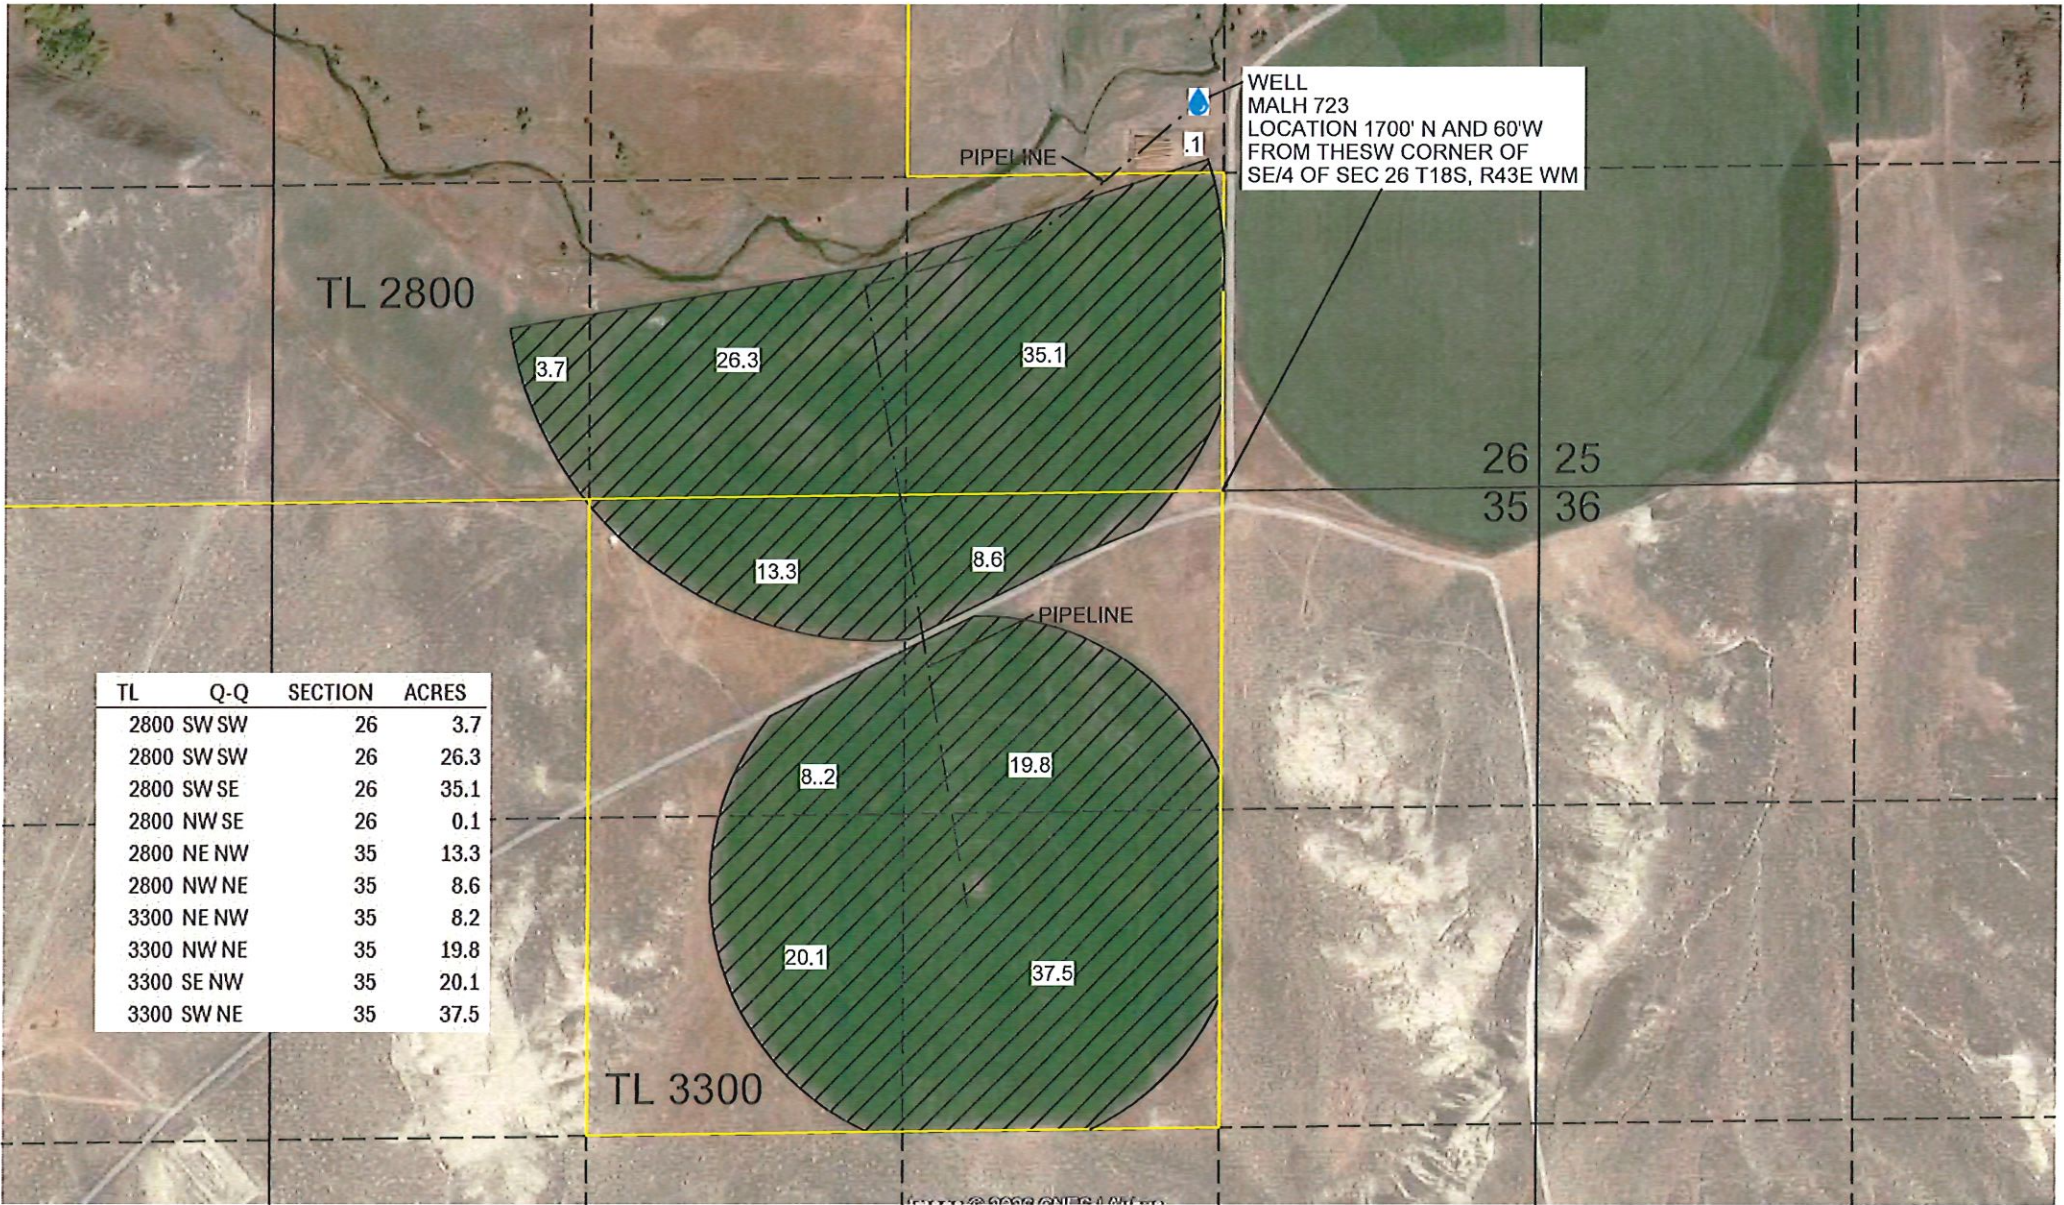

TL	Q-Q	SECTION	ACRES
2800	SW SW	26	3.7
2800	SW SW	26	26.3
2800	SW SE	26	35.1
2800	NW SE	26	0.1
2800	NE NW	35	13.3
2800	NW NE	35	8.6
3300	NE NW	35	8.2
3300	NW NE	35	19.8
3300	SE NW	35	20.1
3300	SW NE	35	37.5

SCALE
1" = 660'

ROMANS RANCHES - WATER RIGHT

PAPER SIZE 11 X 17

DESIGN KR
DRAWN KR/HA

CHECKED

LOC 43.96675°, -117.65651°

DATE LAST MODIFIED 06/23/26


SHEET 1 OF 1



Received by OWRD
JUN 30 2026
Salem, OR

PLACE OF USE MAP
T18S R41E MALHEUR, OREGON

E-RECEIVED
6/30/2026
OWRD

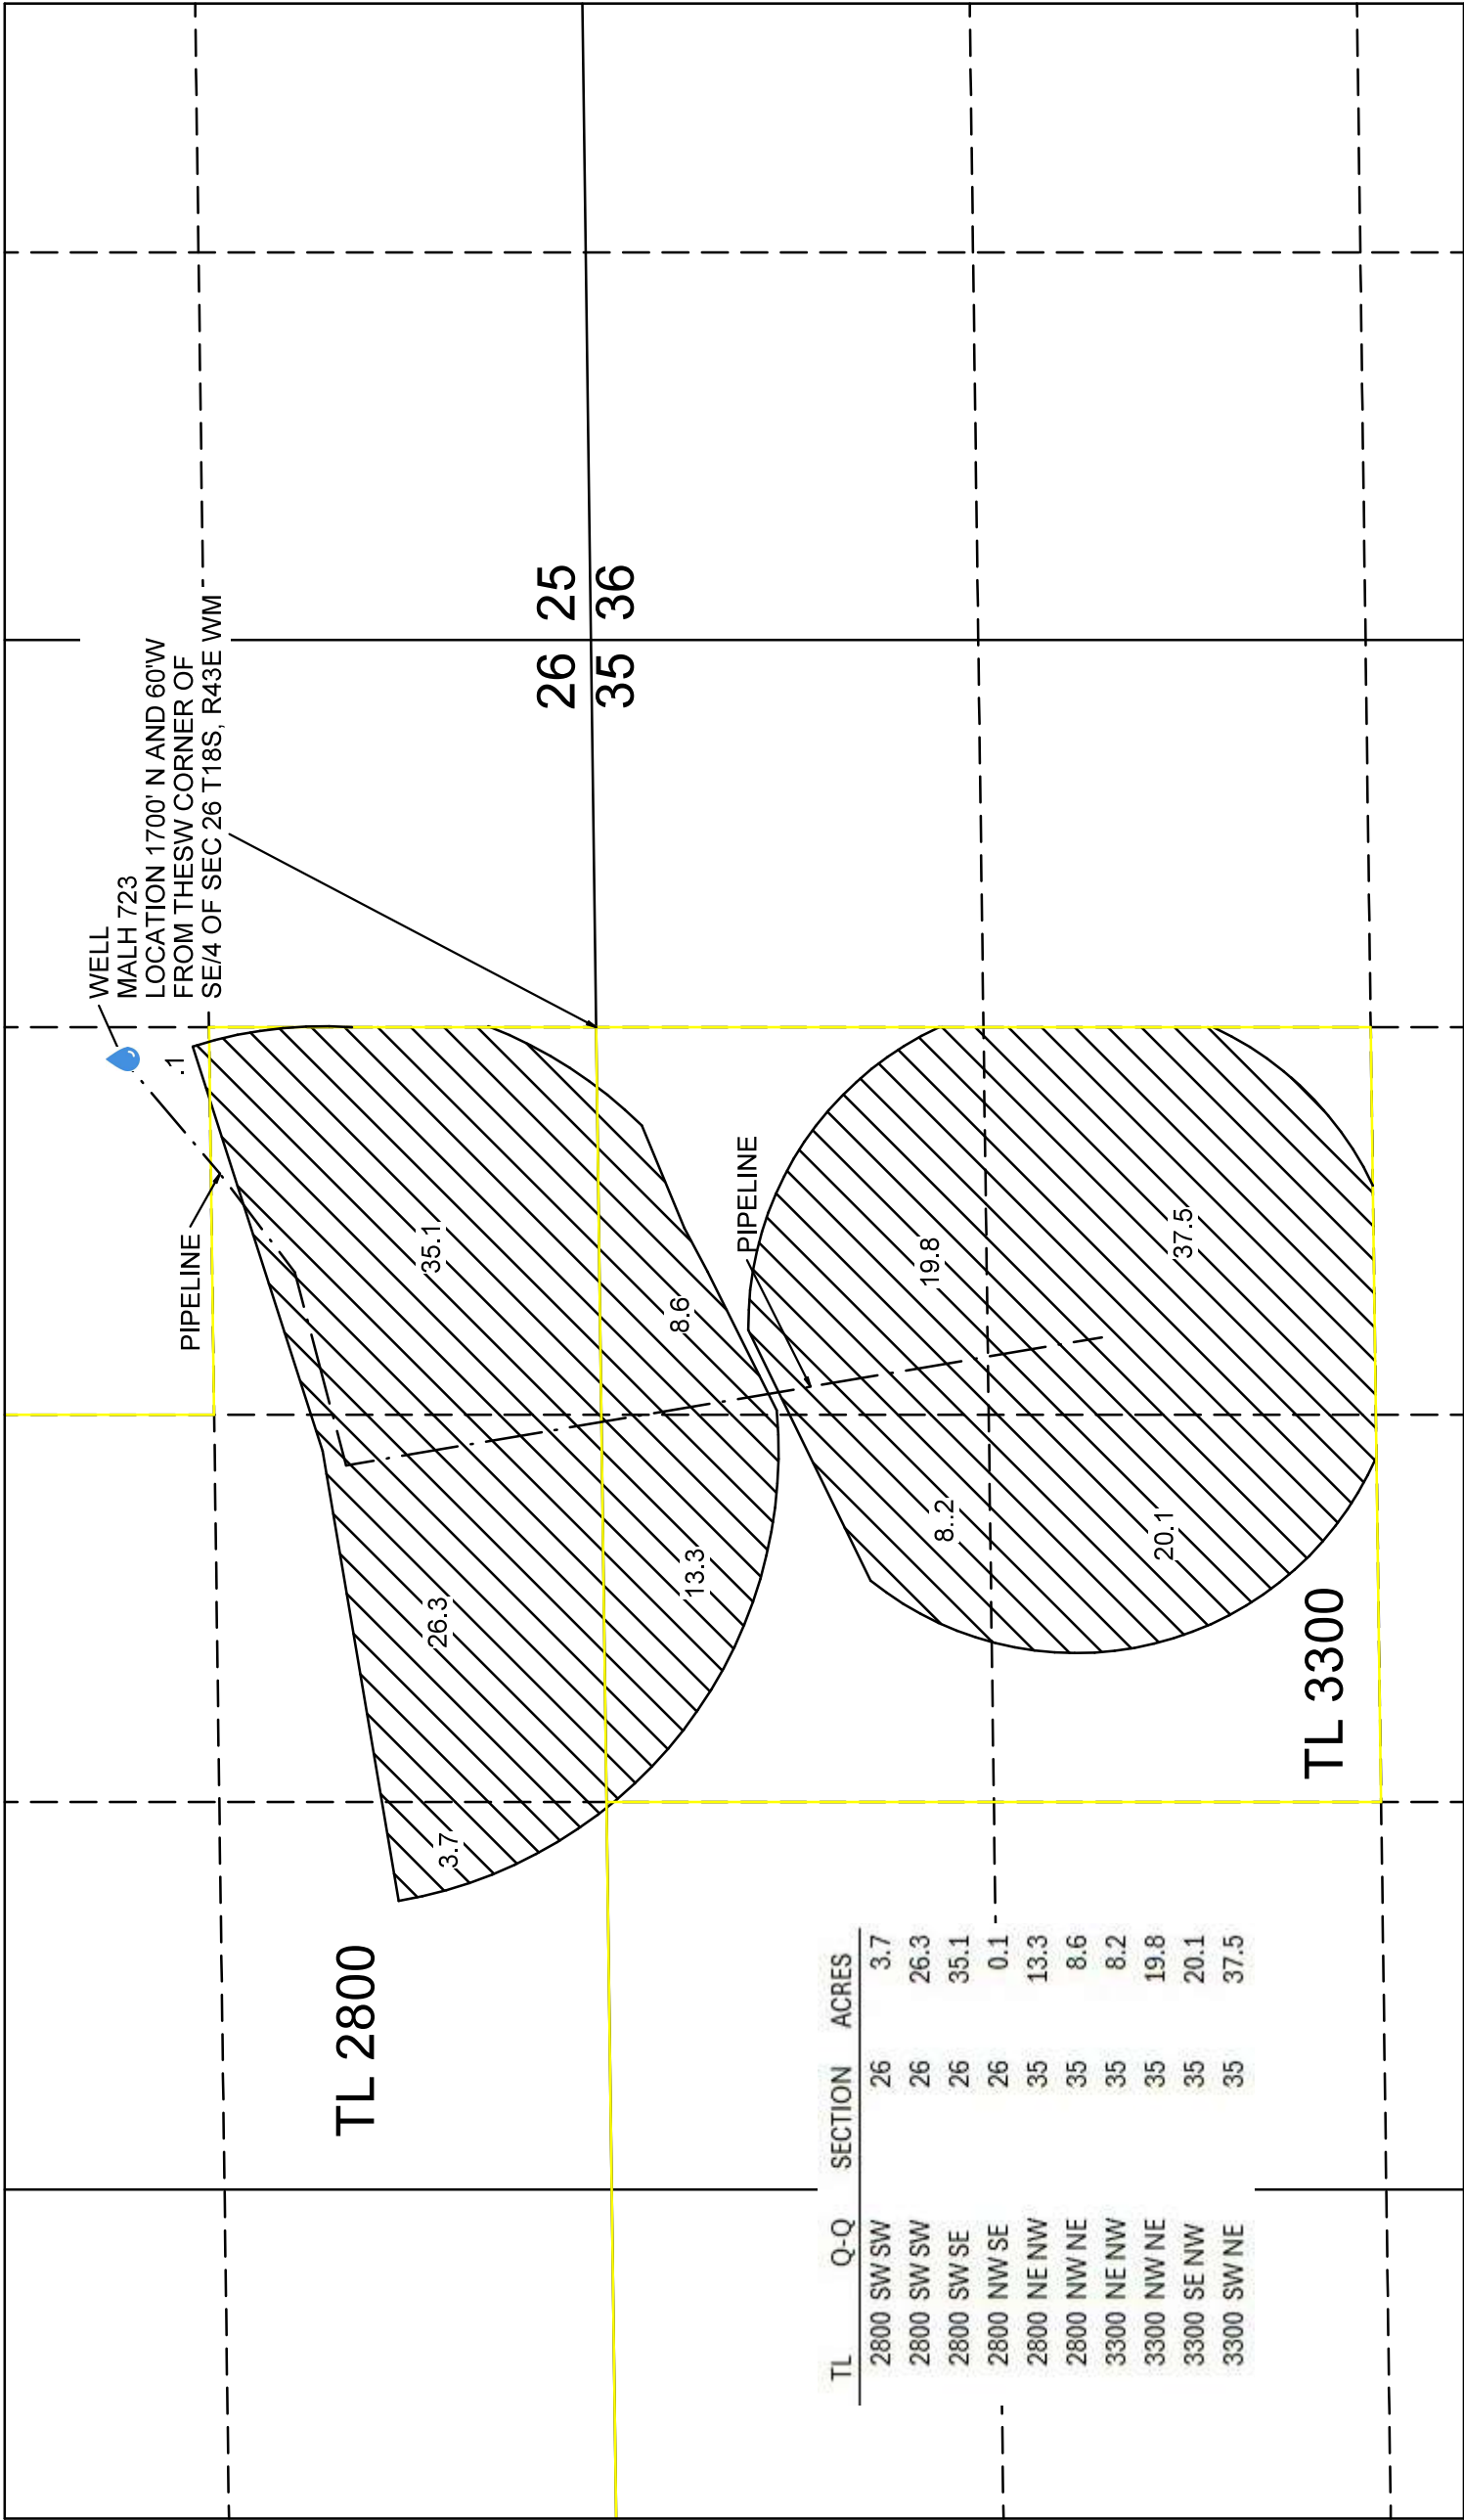


SCALE
1" = 660'



PLACE OF USE MAP
T18S R41E MALHEUR, OREGON

E-RECEIVED
6/30/2026
OWRD

SCALE
1" = 660'

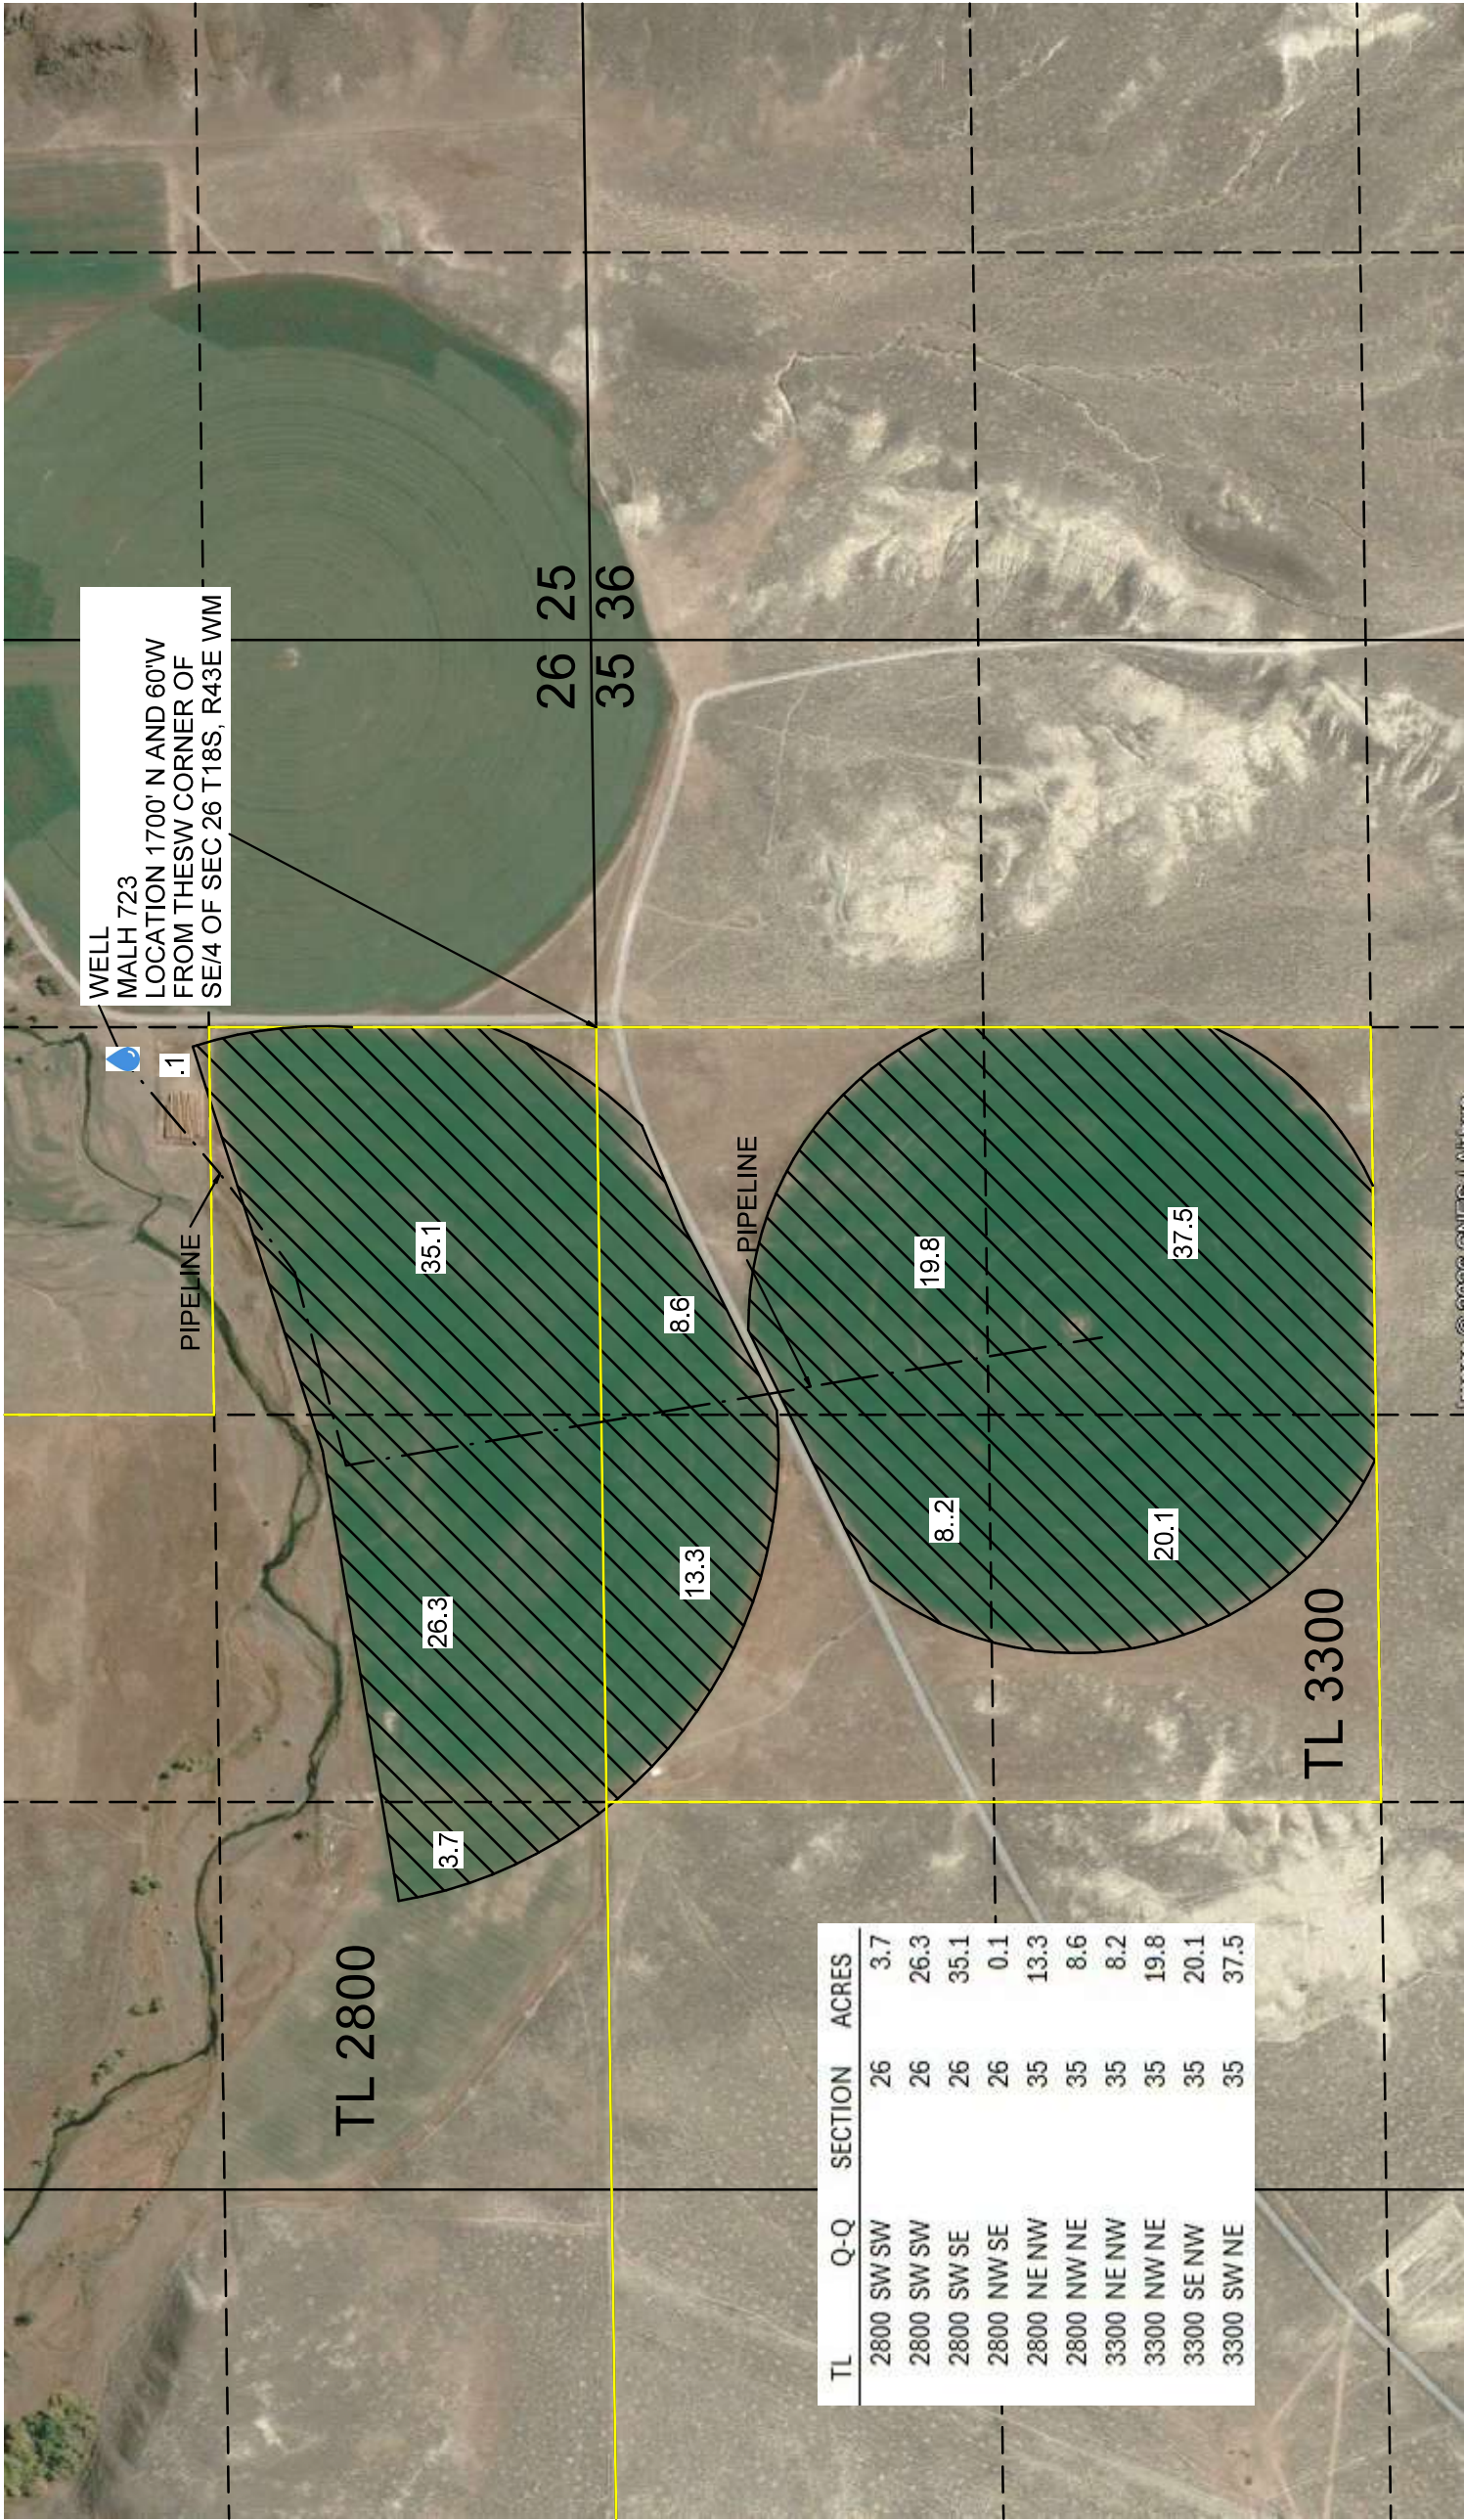

TL	Q-Q	SECTION	ACRES
2800	SW SW	26	3.7
2800	SW SW	26	26.3
2800	SW SE	26	35.1
2800	NW SE	26	0.1
2800	NE NW	35	13.3
2800	NW NE	35	8.6
3300	NE NW	35	8.2
3300	NW NE	35	19.8
3300	SE NW	35	20.1
3300	SW NE	35	37.5



DESIGN KR CHECKED

DRAWN KR/HA

DATE LAST MODIFIED 06/23/26

LOC 43.96675°, -117.65651°

SHEET 1 OF 1

ROMANS RANCHES - WATER RIGHT

PAPER SIZE 11 X 17