


Twelve K's Cattle, LLC Drought Permit Application Map

Map 1 of 6
T 39 S, R 10 E

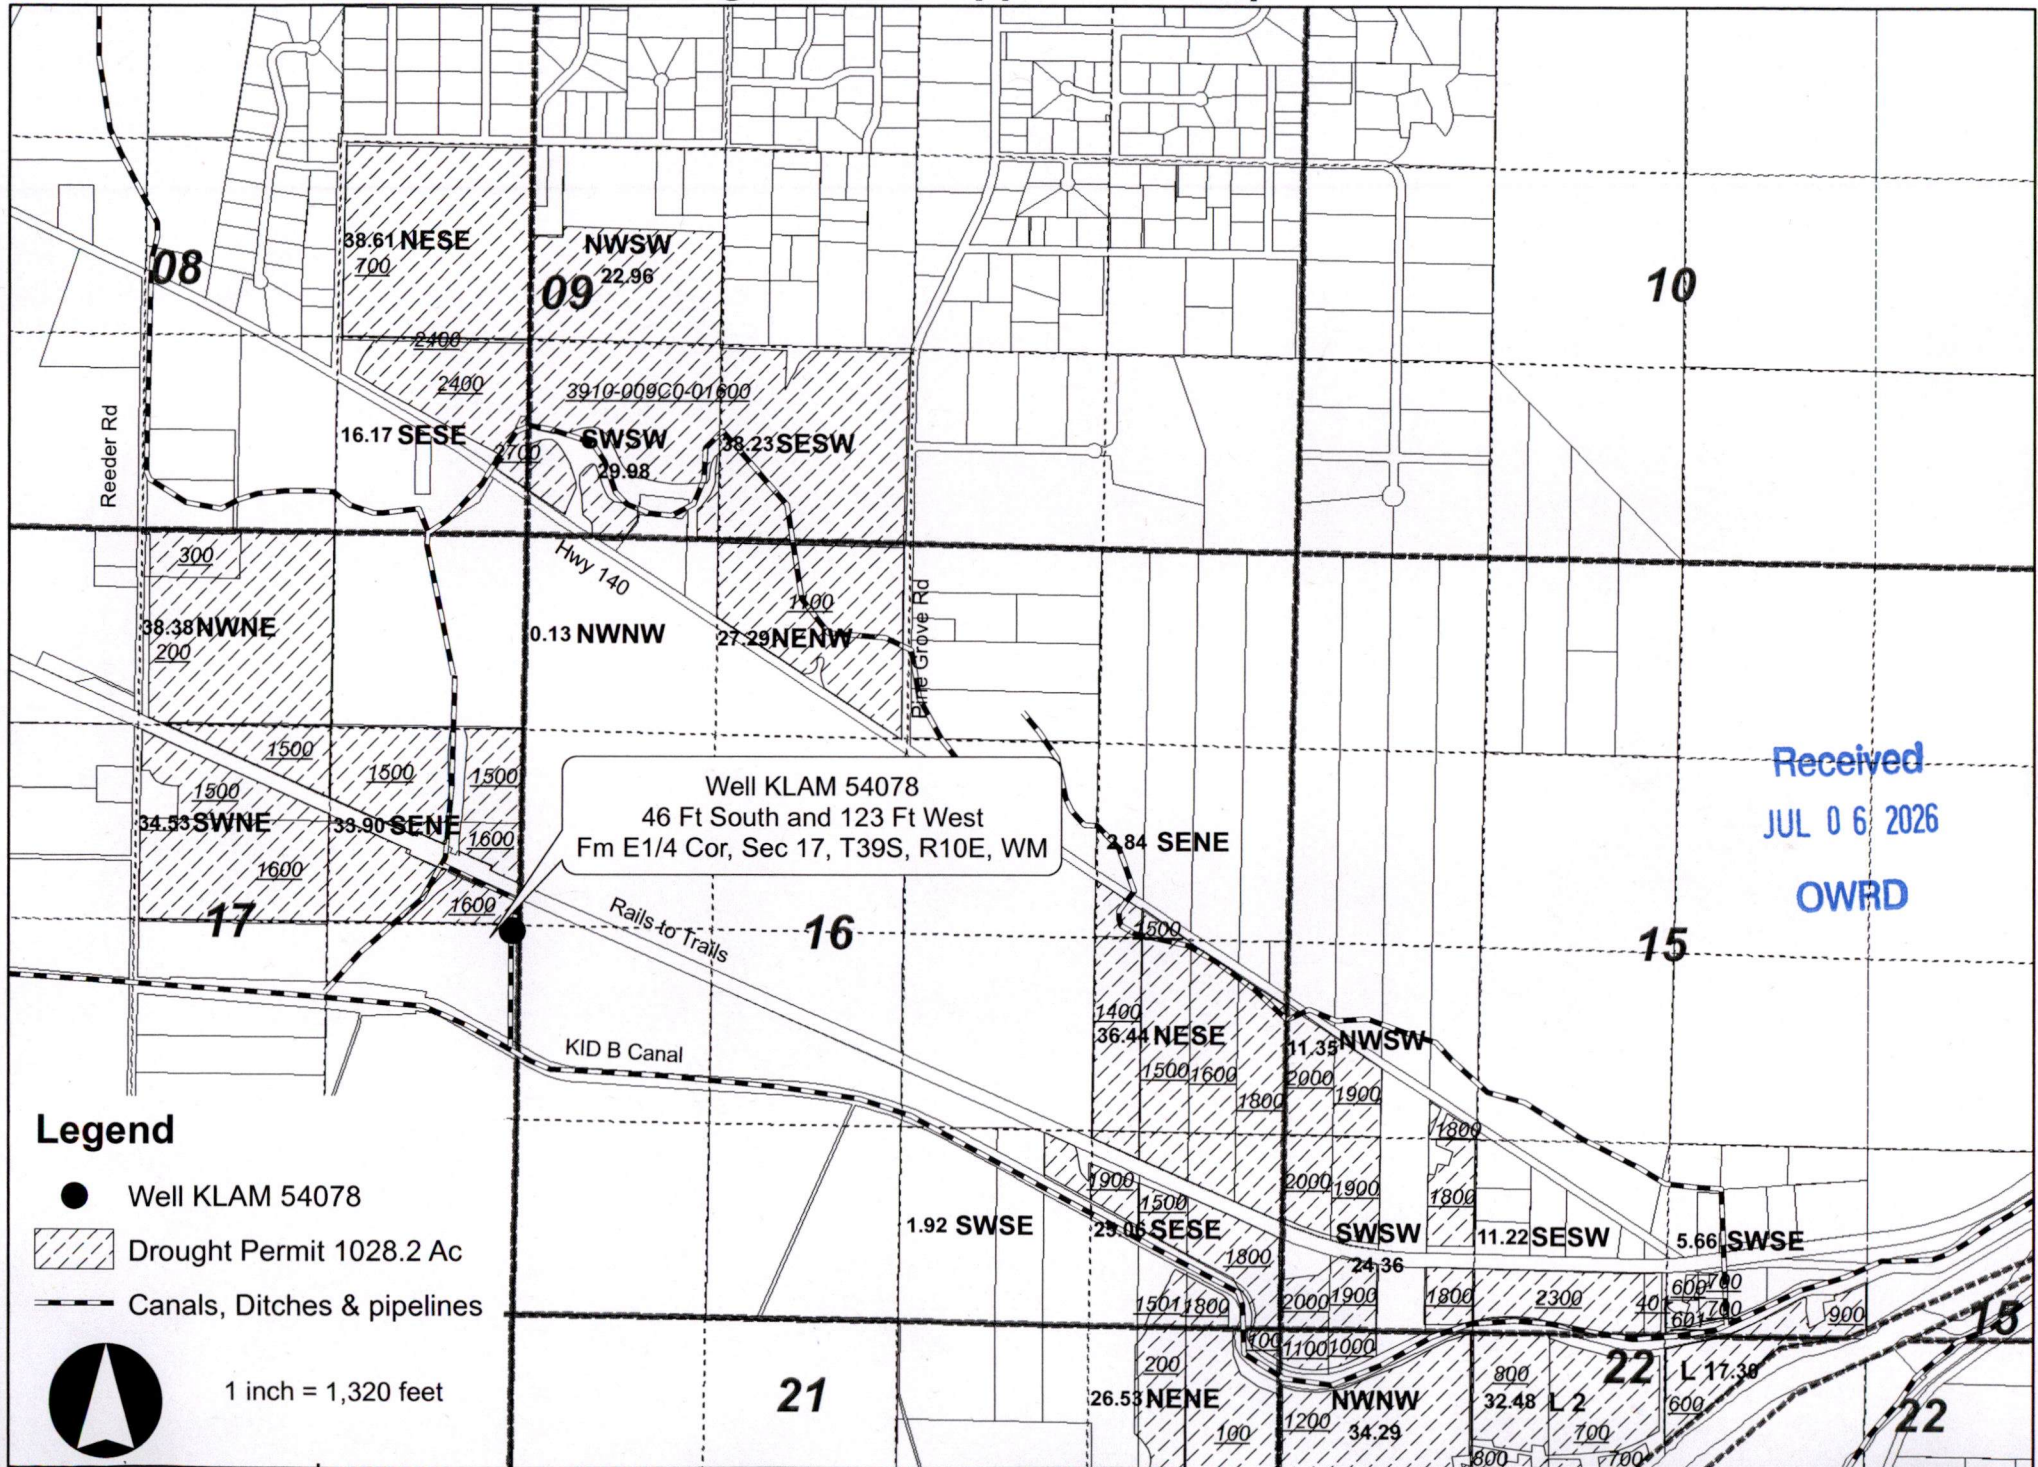


Received
JUL 06 2026
OWRD

Twelve K's Cattle, LLC Drought Permit Application Map

Map 2 of 6


T 39 S, R 10 E

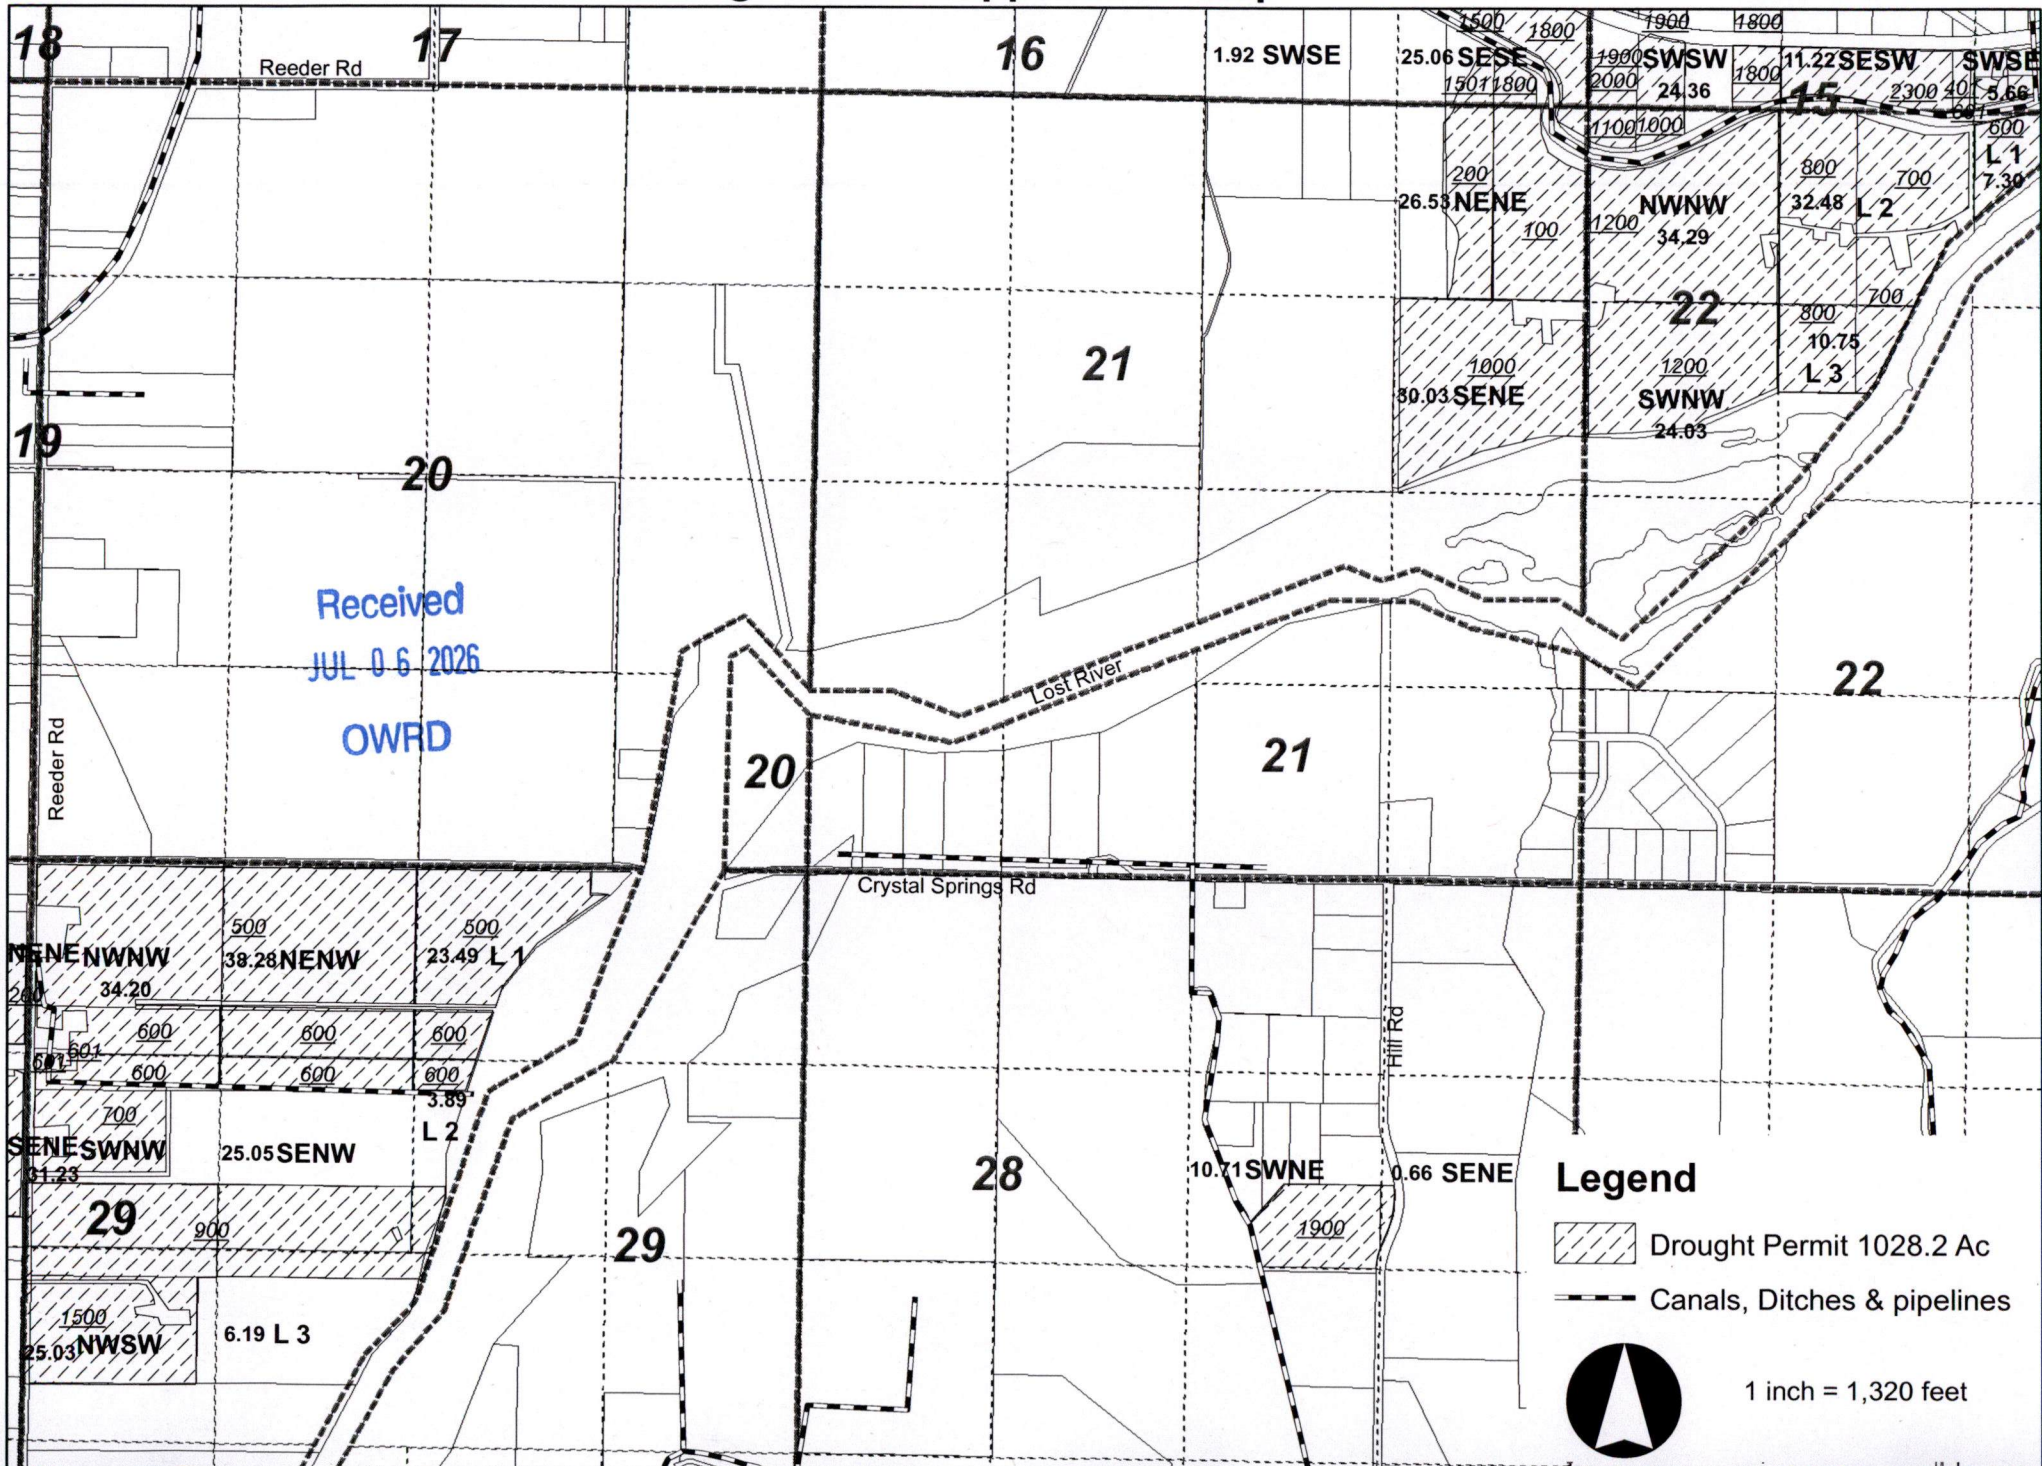

Twelve K's Cattle, LLC
Drought Permit Application Map

T 39 S, R 10 E
Sec 20, 29 & 30

Map 3 of 6

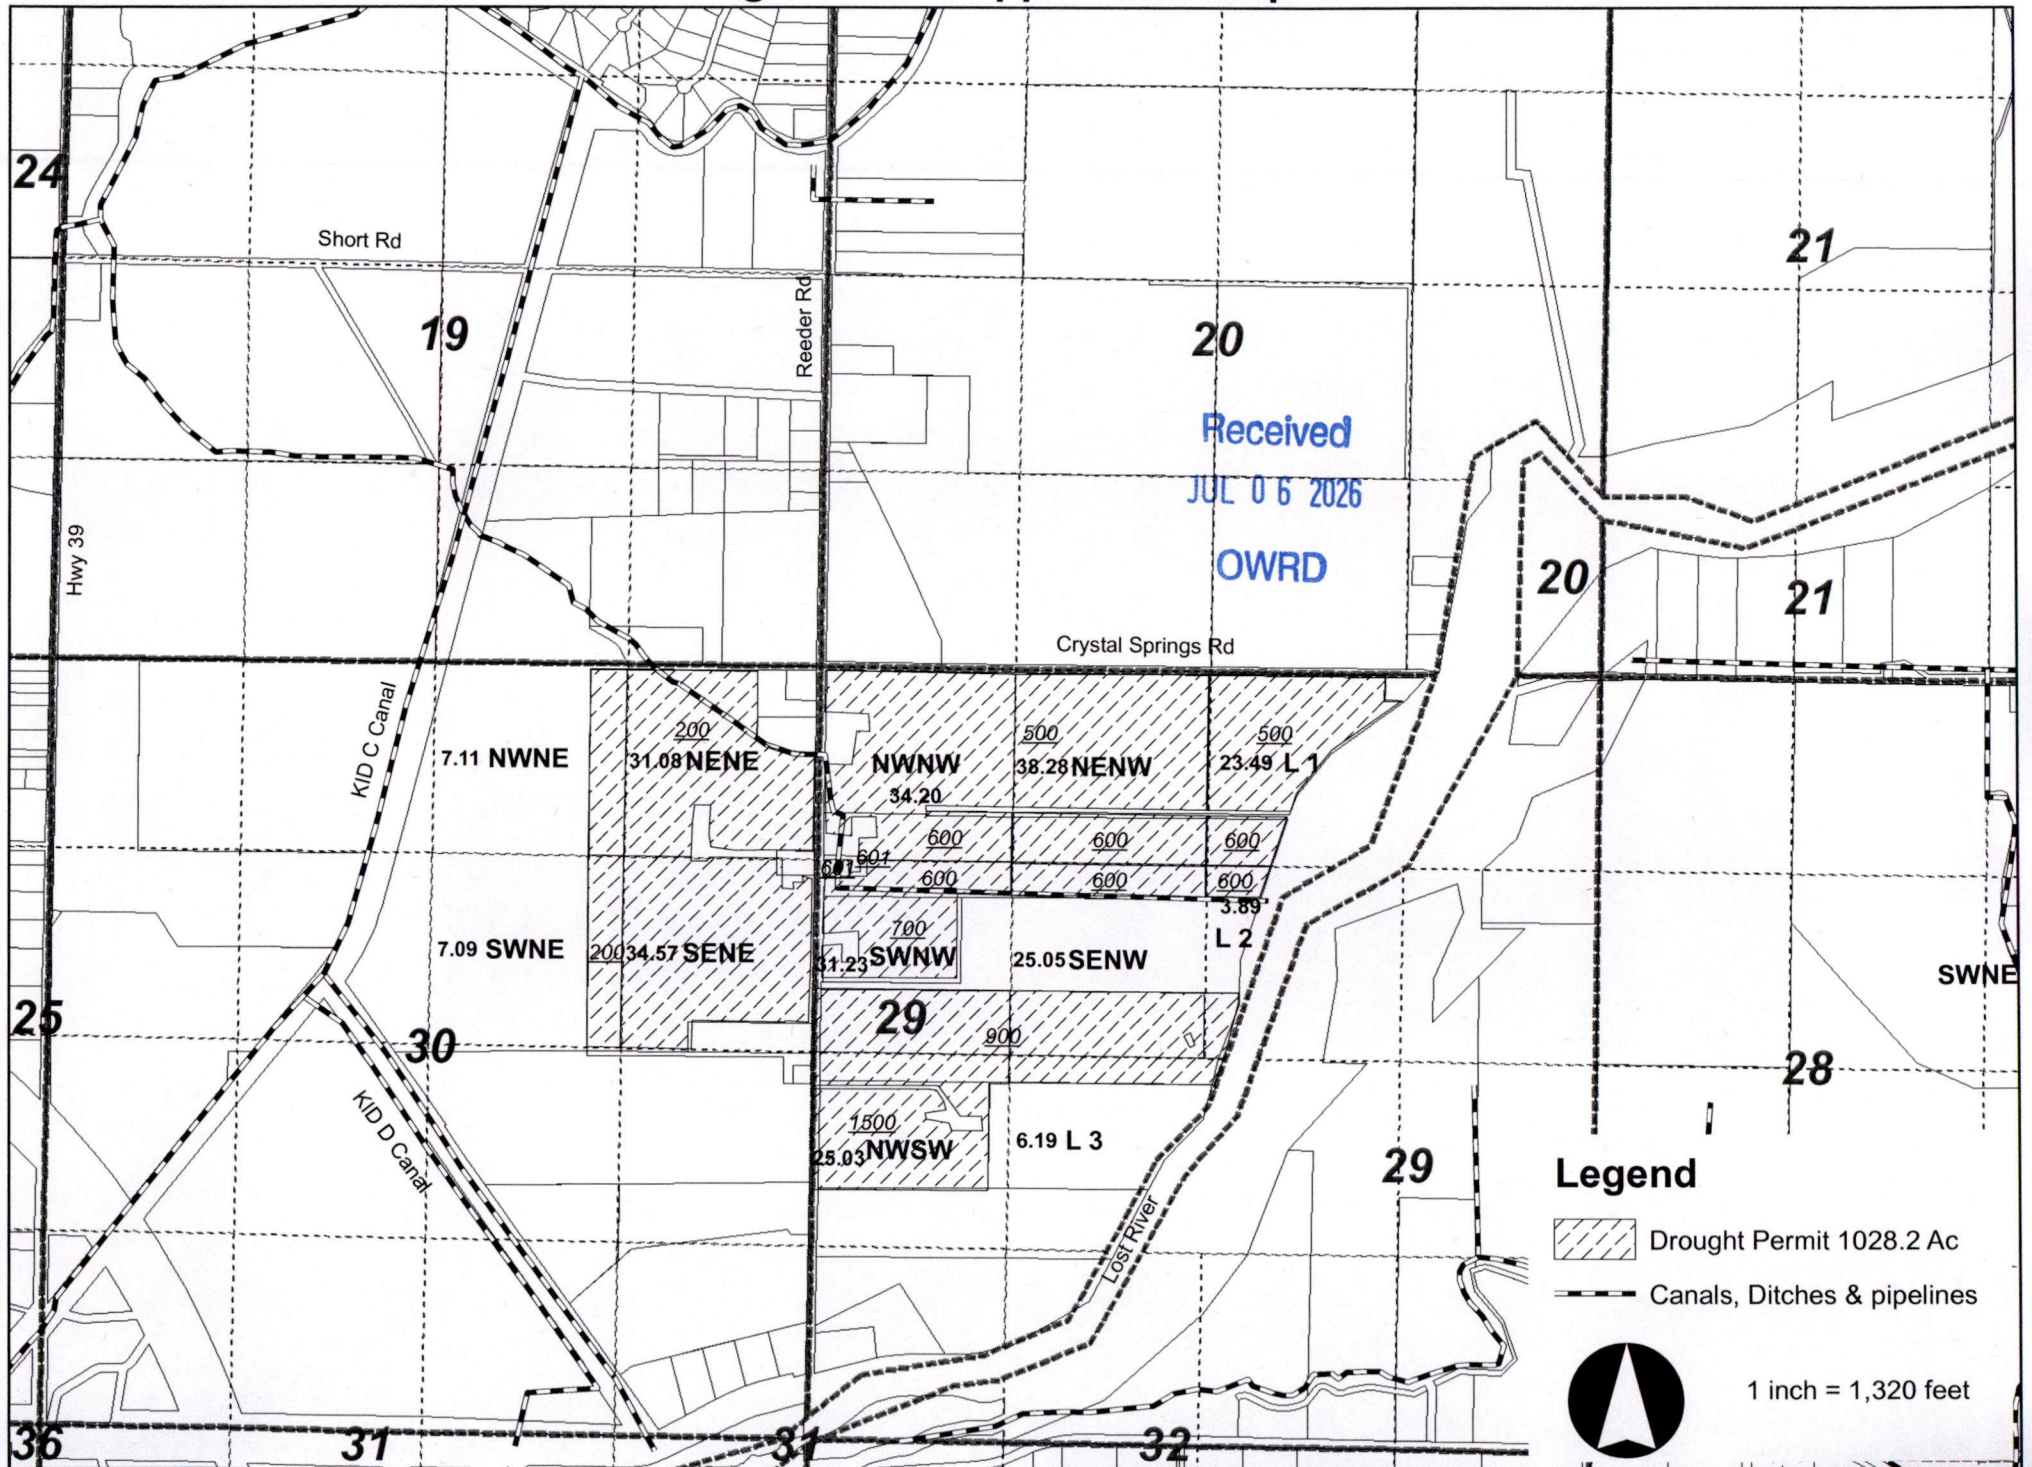

Twelve K's Cattle, LLC
Drought Permit Application Map


Map 4 of 6
T 39 S, R 11.5 E,

Legend

-  Drought Permit 1028.2 Ac
-  Canals, Ditches & pipelines




1 inch = 1,320 feet

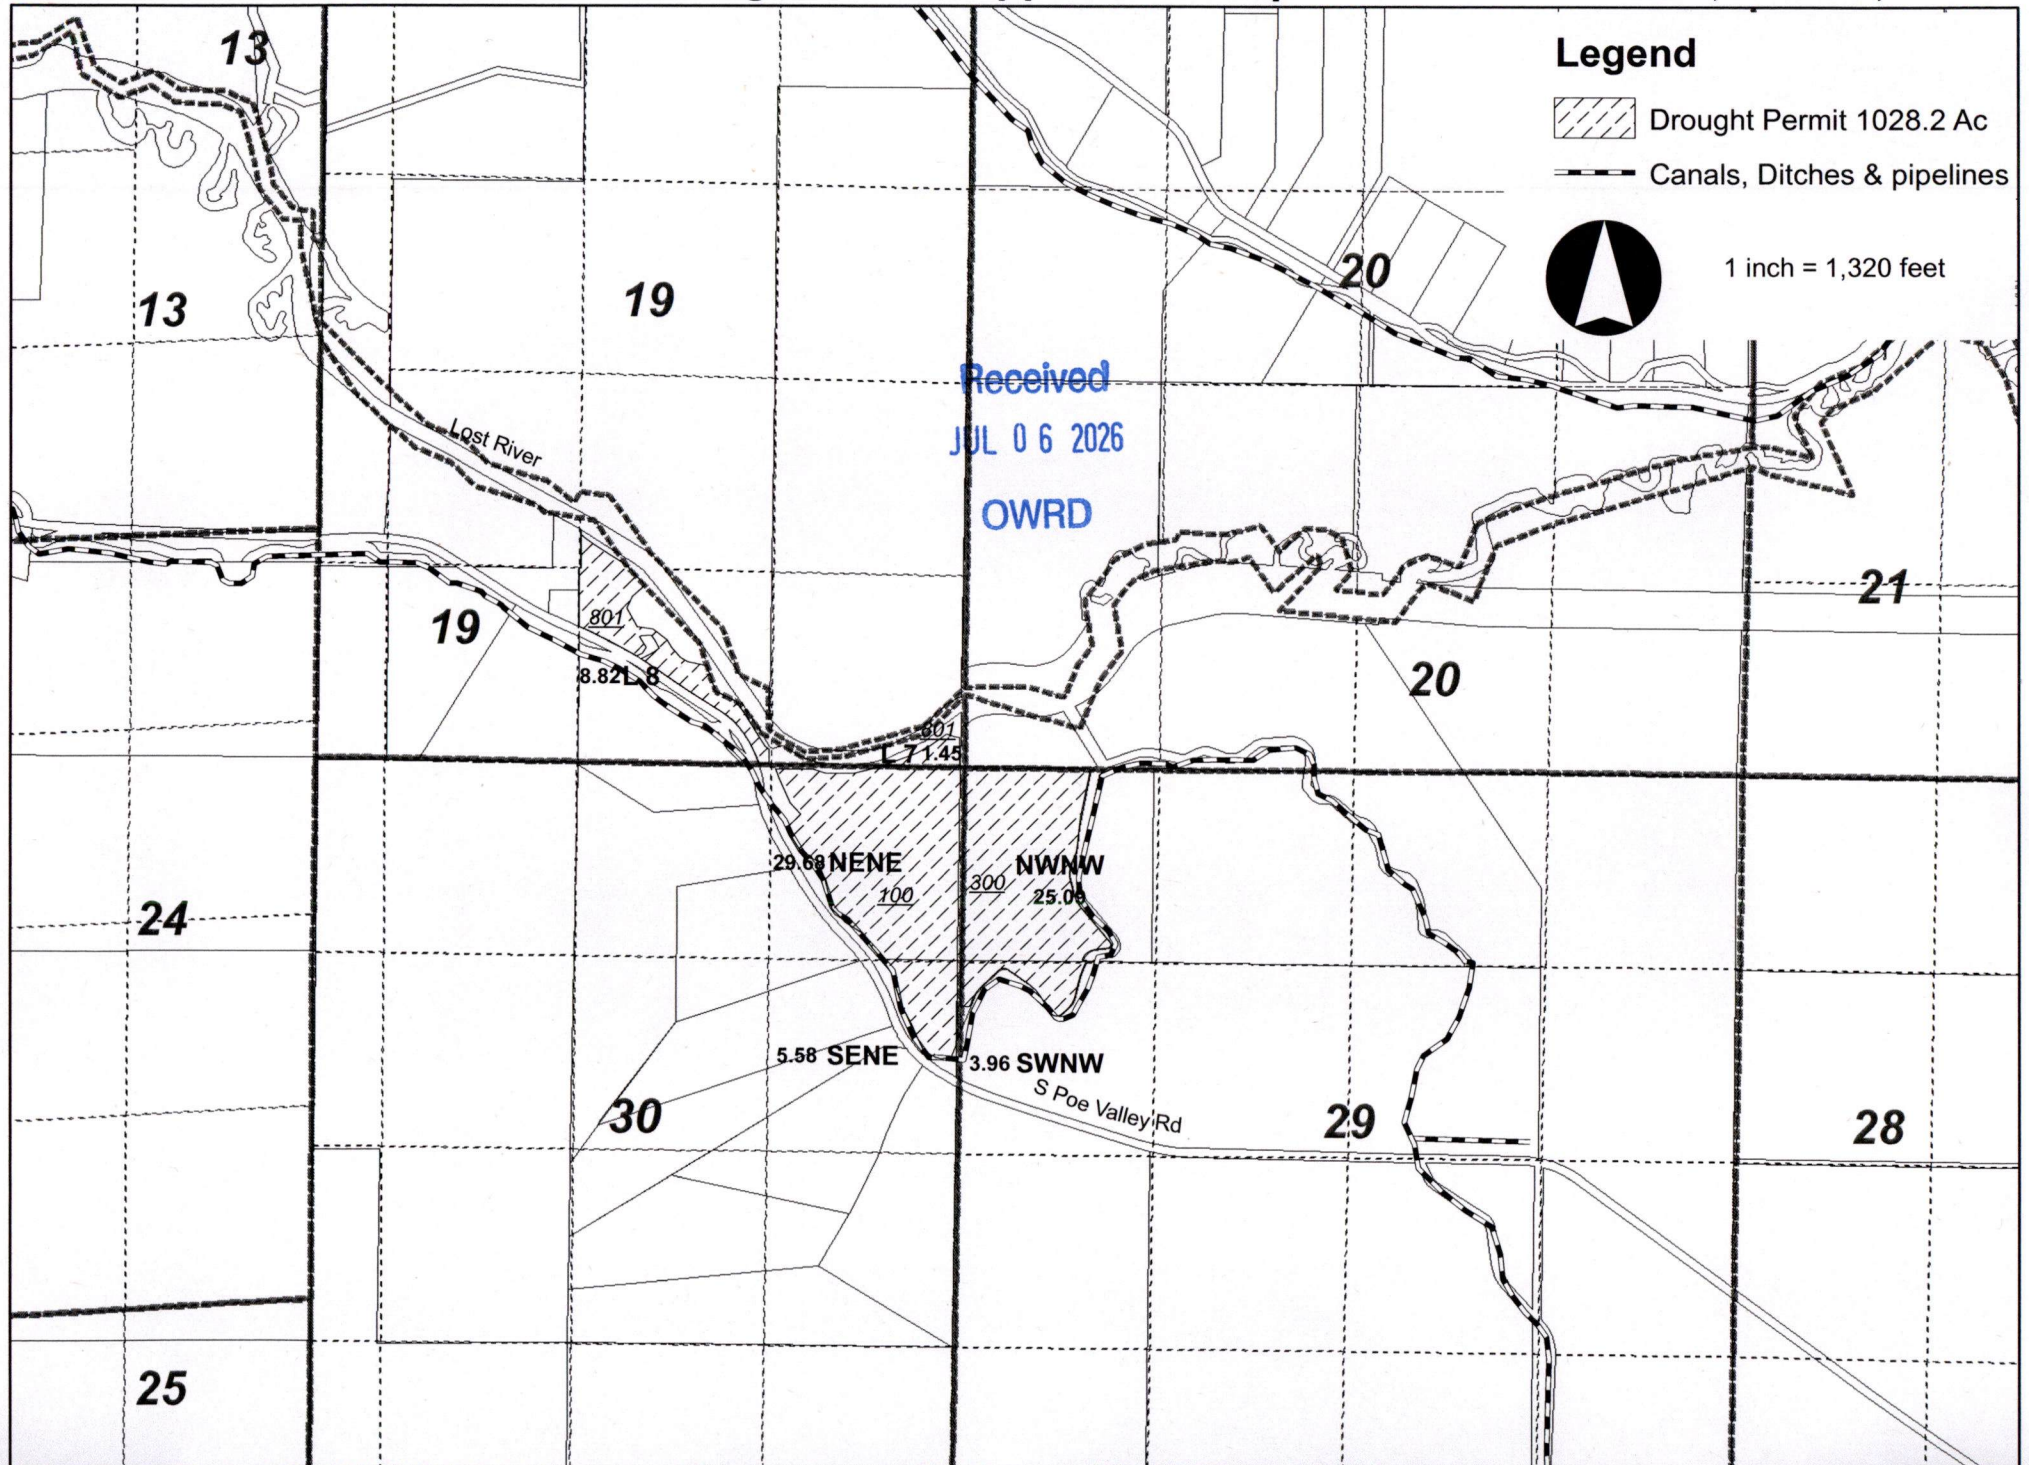

Twelve K's Cattle, LLC
Drought Permit Application Map

Map 5 of 6
T 41 S, R 12 E

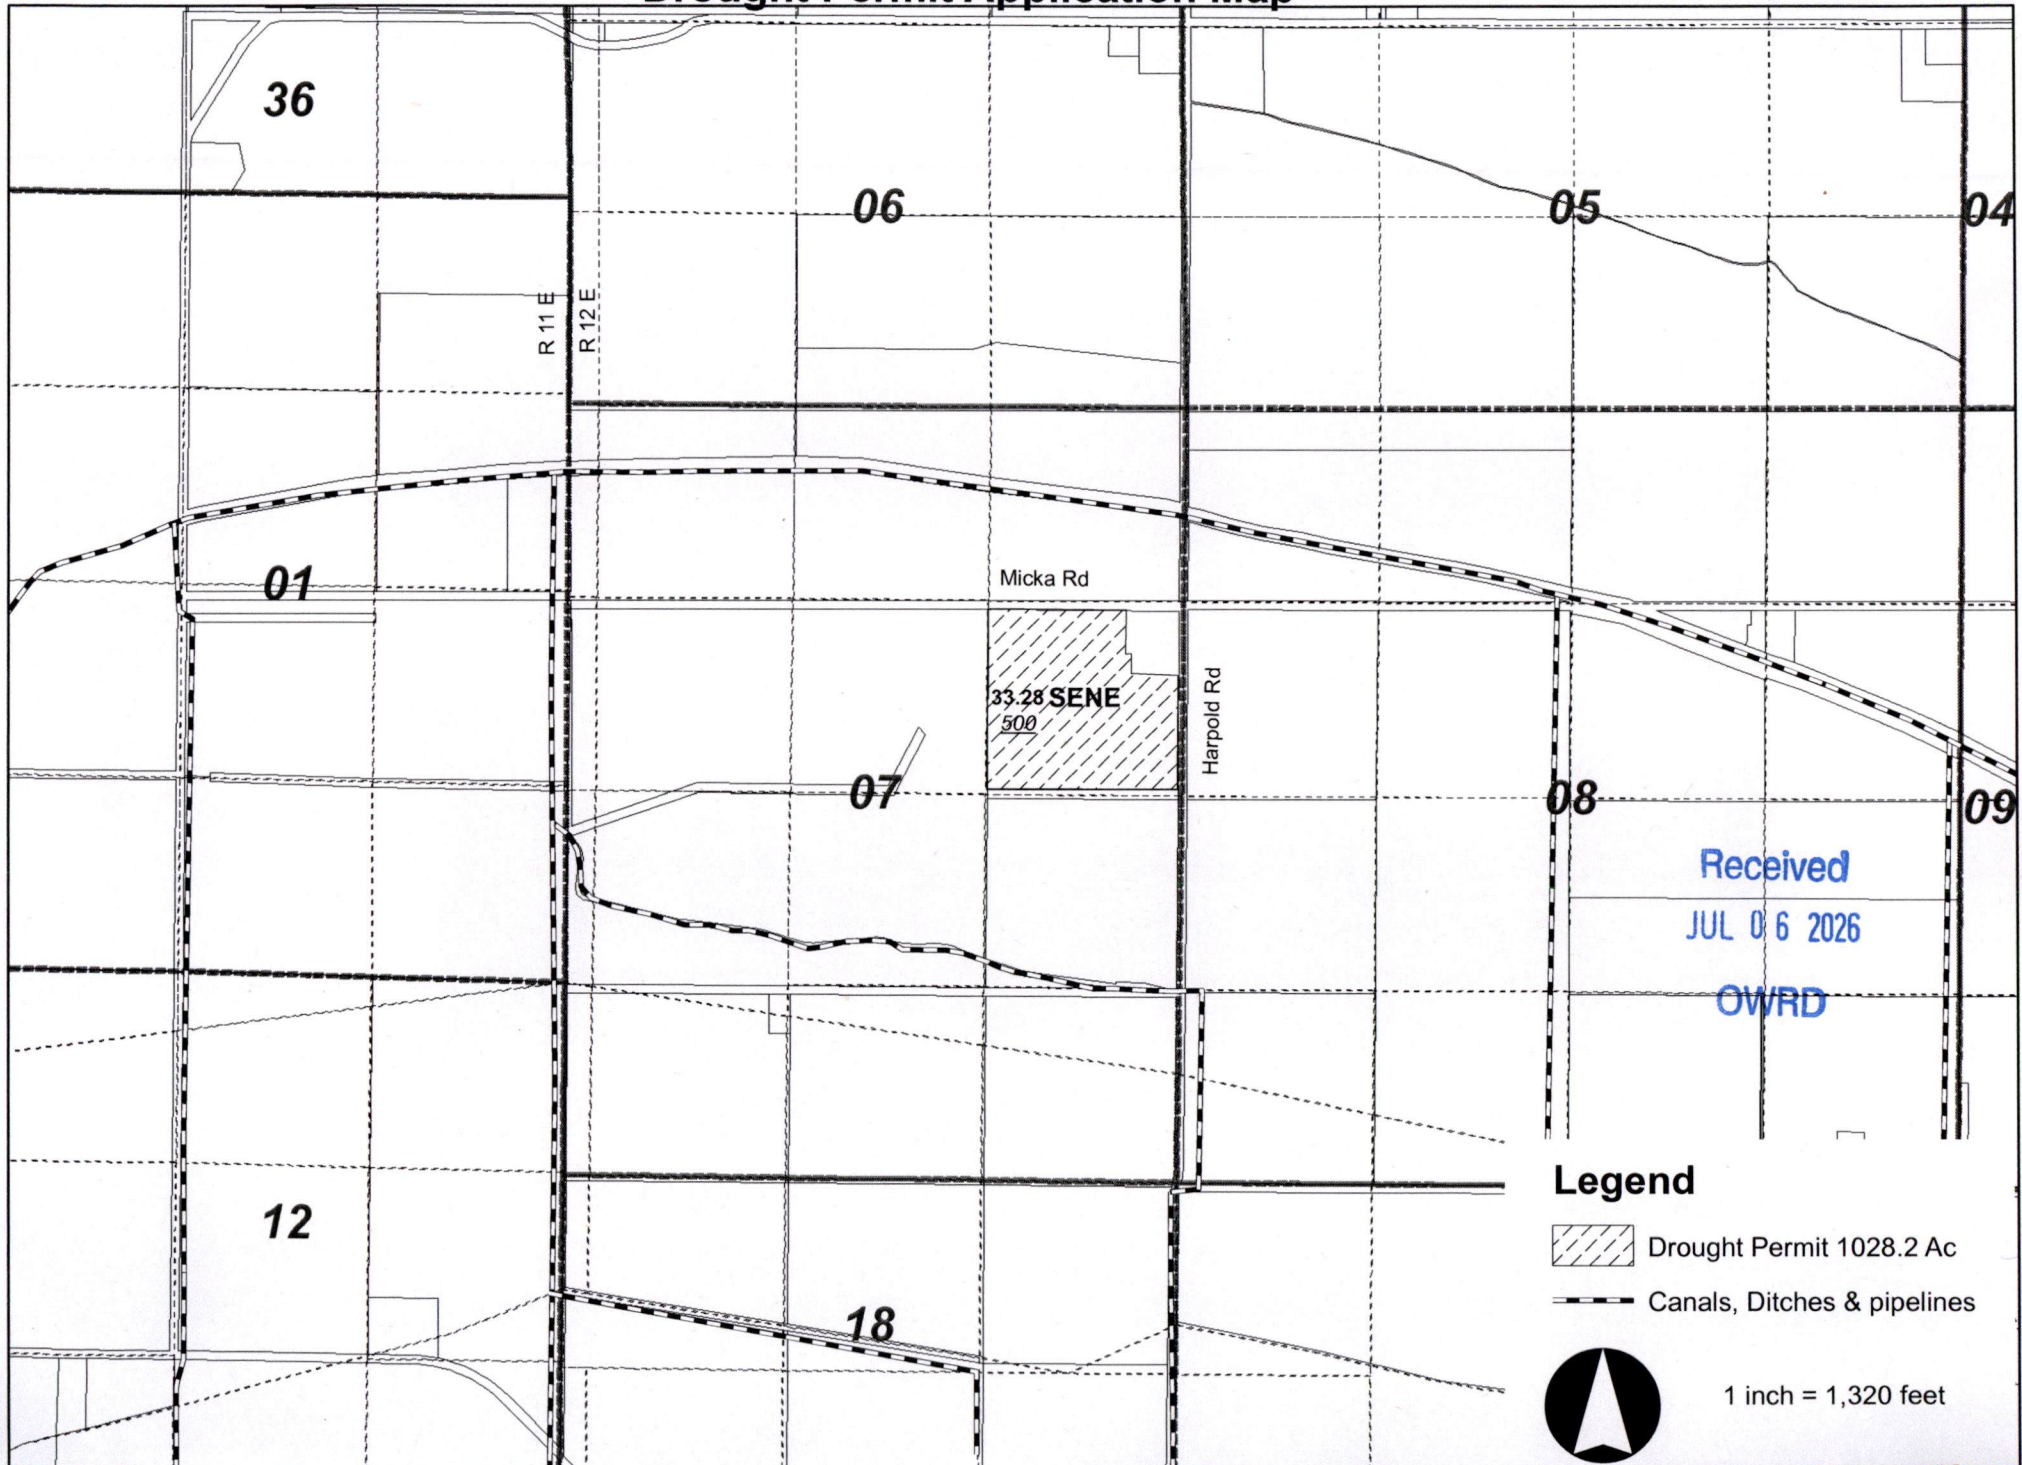

Twelve K's Cattle, LLC Drought Permit Application Map

Map 6 of 6
T 40 S, R 10 E

