
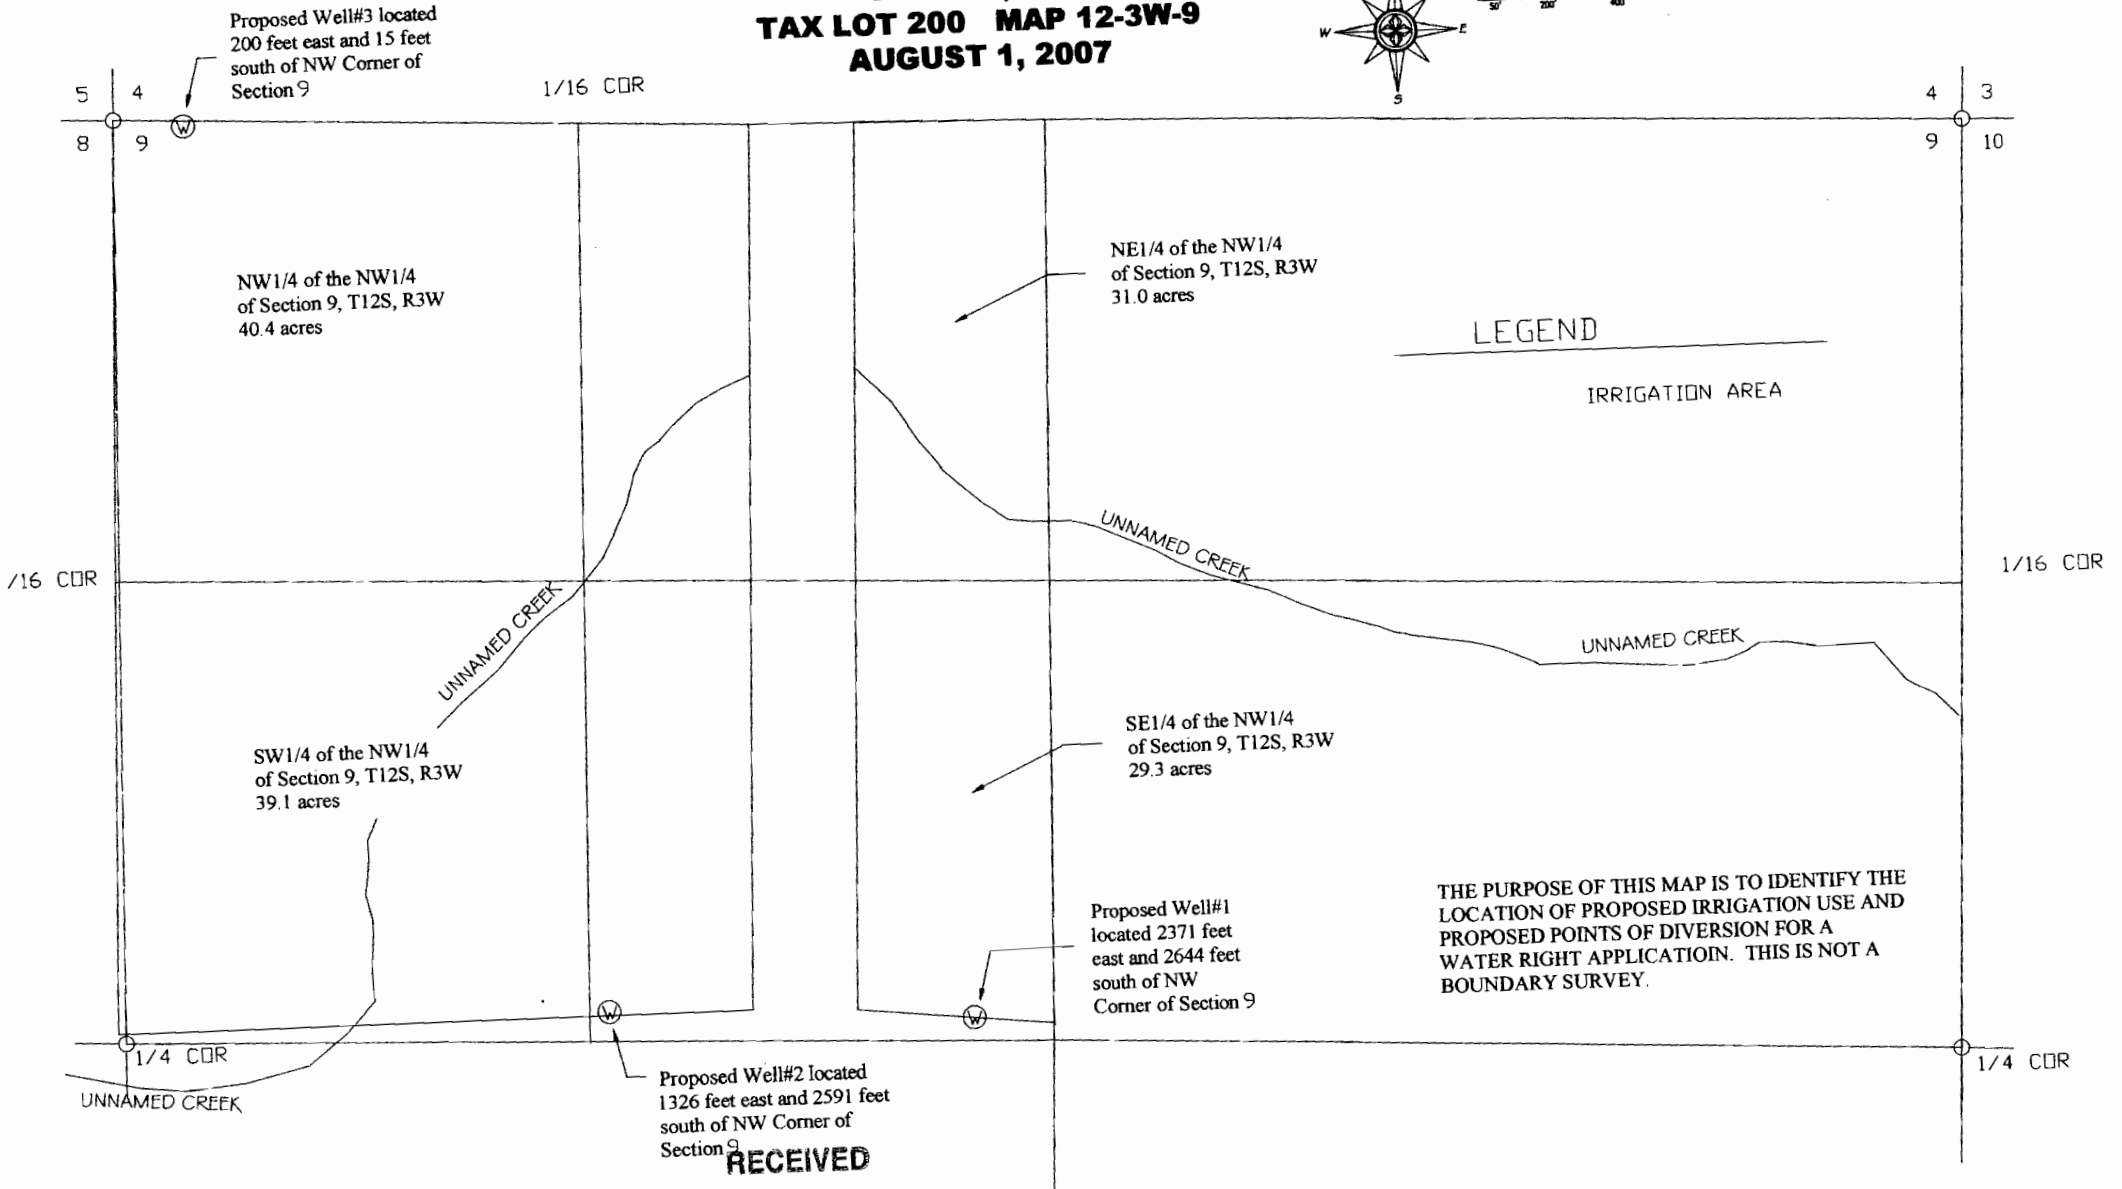


**APPLICATION MAP
D.K.T.K., LLC
TAX LOT 200 MAP 12-3W-9
AUGUST 1, 2007**

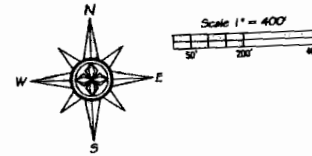

RECEIVED

AUG 06 2007

WATER RESOURCES DEPT
SALEM, OREGON