


TOWNSHIP 16 SOUTH, RANGE 22 EAST, W.M.
Crook County

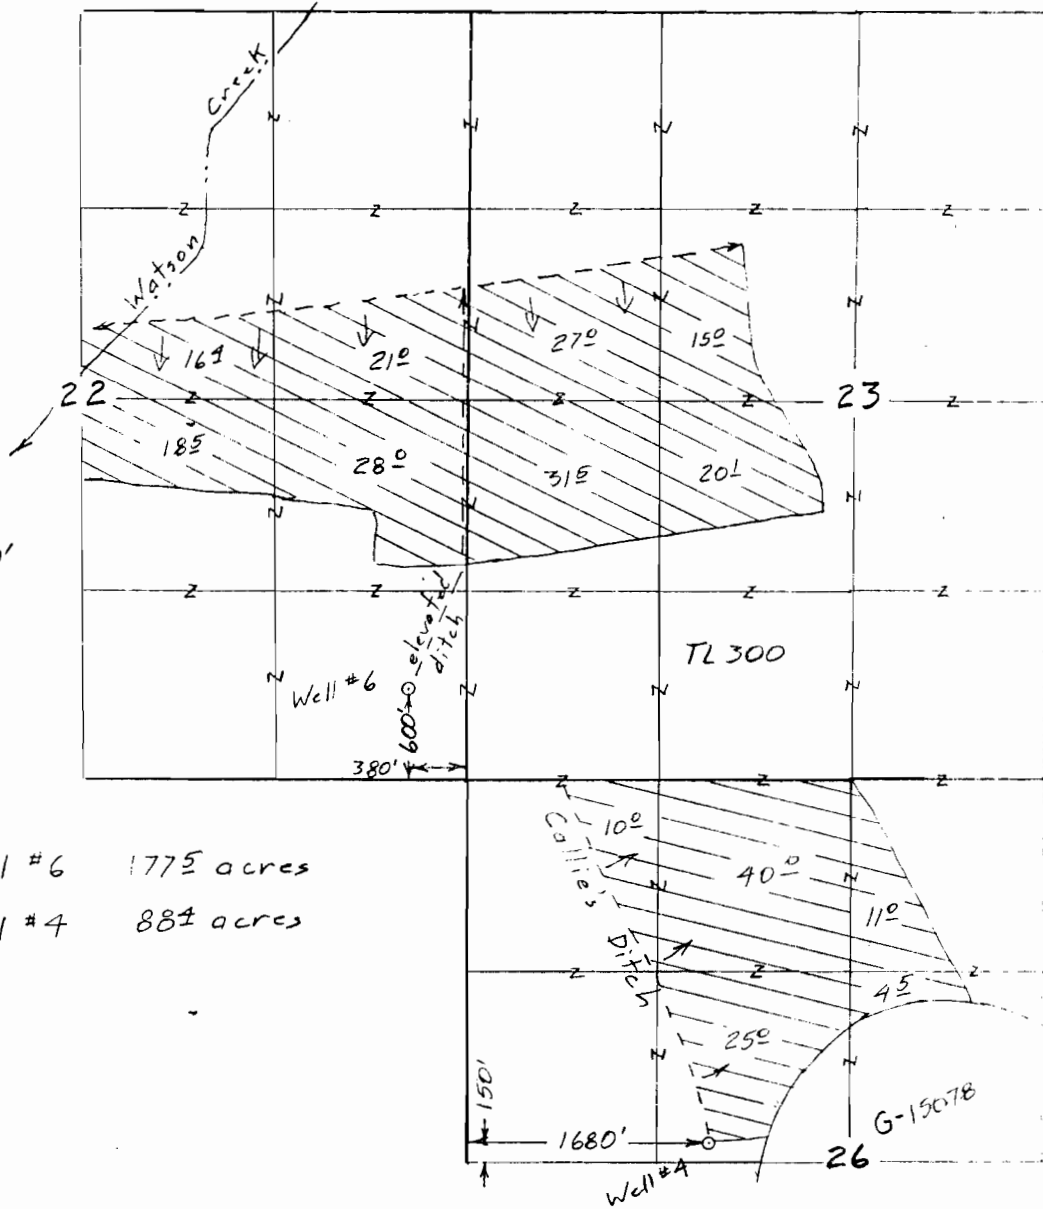

Scale 1" = 1320'
(4" = 1 mile)


- ⊗ Well #6 1775 acres
- ⊗ Well #4 884 acres

Application Map
for
Gutierrez Cattle Co.

RECEIVED

AUG 15 2007

WATER RESOURCES DEPT
SALEM, OREGON

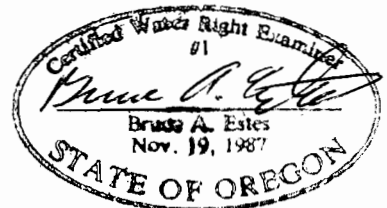


Renewal Dec 31, 2007

- This map is for the purpose of
locating a water right only
and has no intent to provide
legal dimensions or the location
of property lines.

ESTES SURVEYS, LLC

PO Box 17519 60332 Arnold Rd
Salem, OR 97306-7519 Bend, OR 97702
(503) 585-7593 (541) 382-7391

TOWNSHIP 16 SOUTH, RANGE 22 EAST, W.M.
Crook County

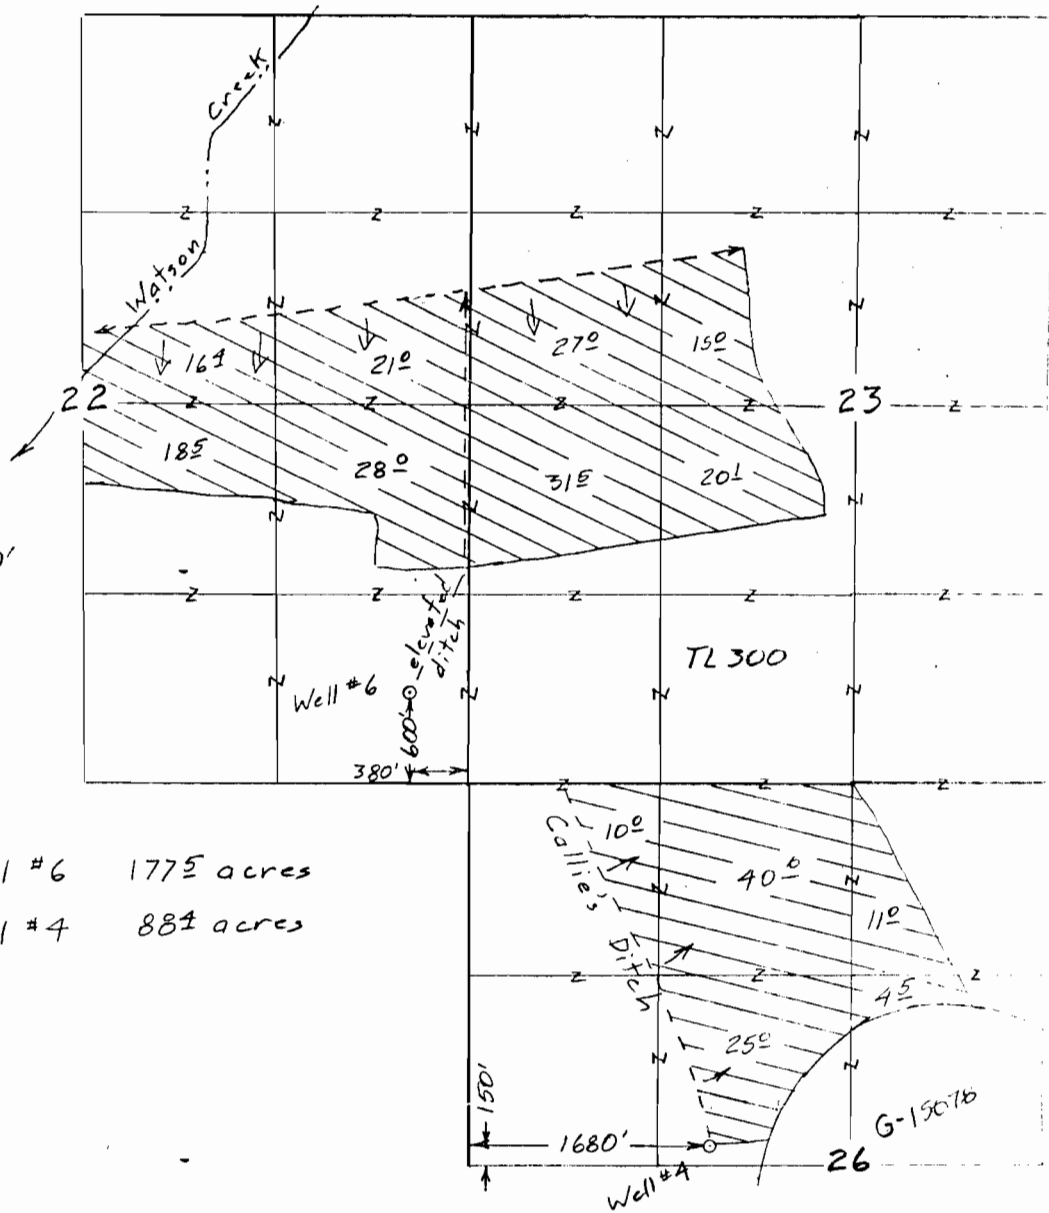

Scale 1" = 1320'
(4" = 1 mile)


- ⊗ Well #6 177½ acres
- ⊗ Well #4 88½ acres

Application Map
for
Gutierrez Cattle Co.

RECEIVED

AUG 15 2007

WATER RESOURCES DEPT
SALEM, OREGON

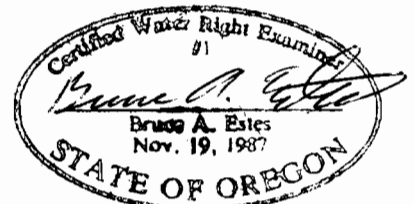

Renewal Dec 31, 2007

This map is for the purpose of
locating a water right only
and has no intent to provide
legal dimensions or the location
of property lines.

ESTES SURVEYS

PO Box 17519 60382 Arnold Rd
Salem, OR 97306-7519 Bend, OR 97702
(503) 585-7593 (541) 382-7391