


TOWNSHIP 17 SOUTH, RANGE 22 EAST, W.M.

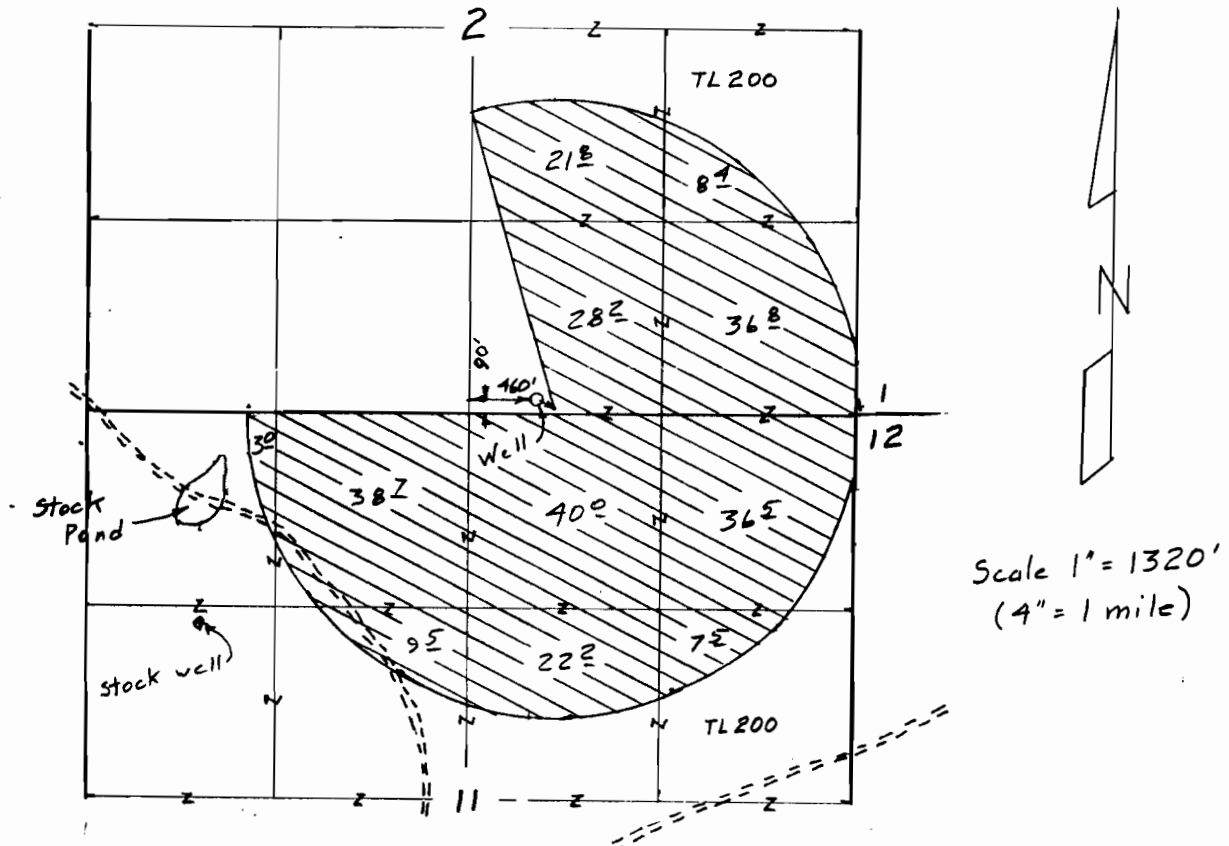


⊗ Irrigation 252 $\frac{1}{2}$ acres

Application Map
for
OREGON RANCHING Co.
(Twin Buttes Ranch)

RECEIVED


NOV 23 2007
WATER RESOURCES DEPT
SALEM, OREGON

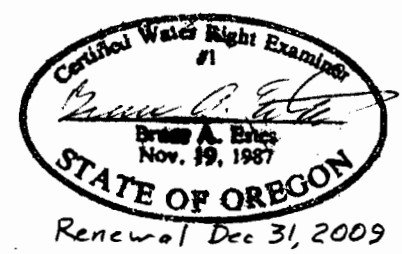

This map is for the purpose of locating a water right only and has no intent to provide legal dimensions or the location of property lines.

ESTES SURVEYS, LLC
PO Box 17515 80382 Arnold Rd
Salem, OR 97306-7519 Bend, OR 97702
(503) 586-7593 (541) 382-7391

TOWNSHIP 17 SOUTH, RANGE 22 EAST, W.M.

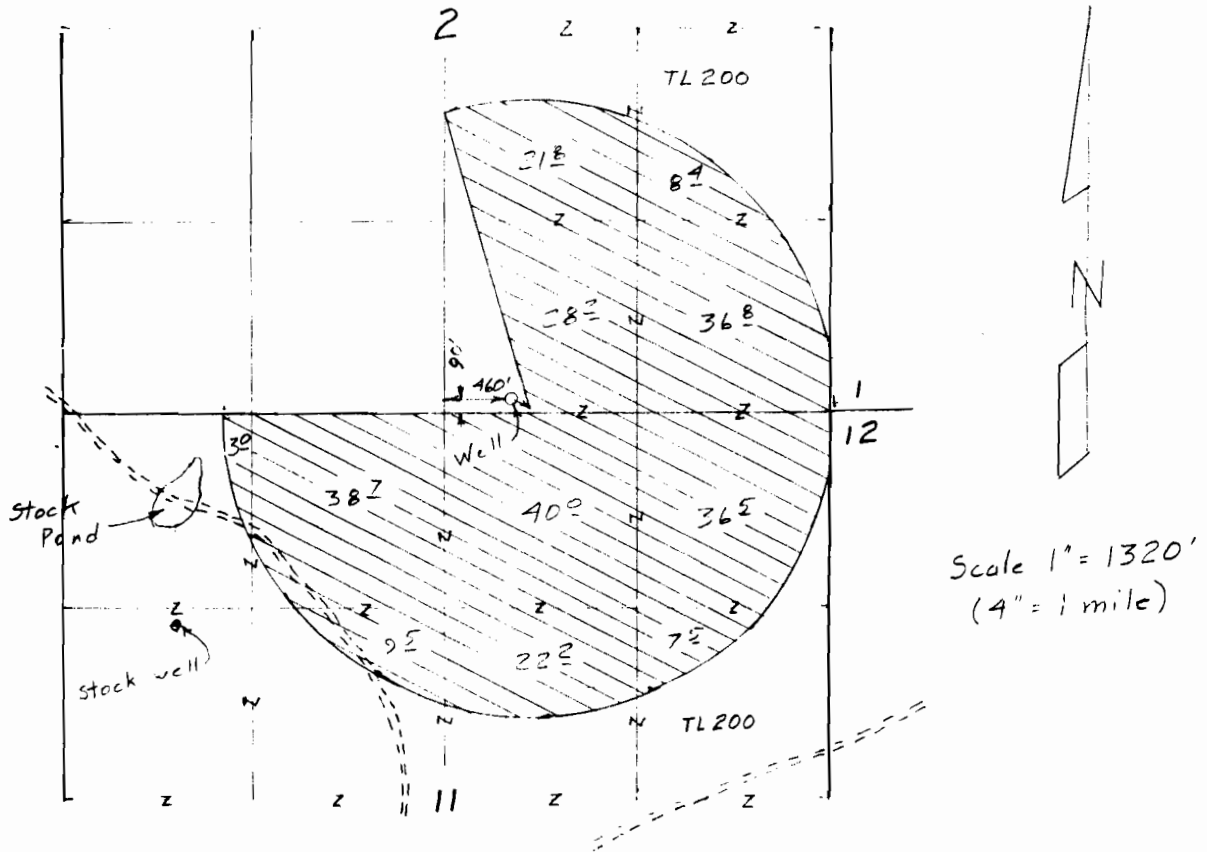

⊗ Irrigation 252⁶ acres

Application Map
for
OREGON RANCHING Co.
(Twin Buttes Ranch)

RECEIVED

NOV 23 2007

WATER RESOURCES DEPT
SALEM, OREGON



Renewal Dec 31, 2009

This map is for the purpose of
locating a water right only
and has no intent to provide
legal dimensions or the location
of property lines.

ESTES SURVEYS, LLC

PO Box 17515 80382 Arnold Rd
Salem, OR 97306-7519 Bend, OR 97702
(503) 566-7593 (541) 382-7391