



KLAMATH RIVER ADJUDICATION CLAIM MAP

SHEET 8 OF 11

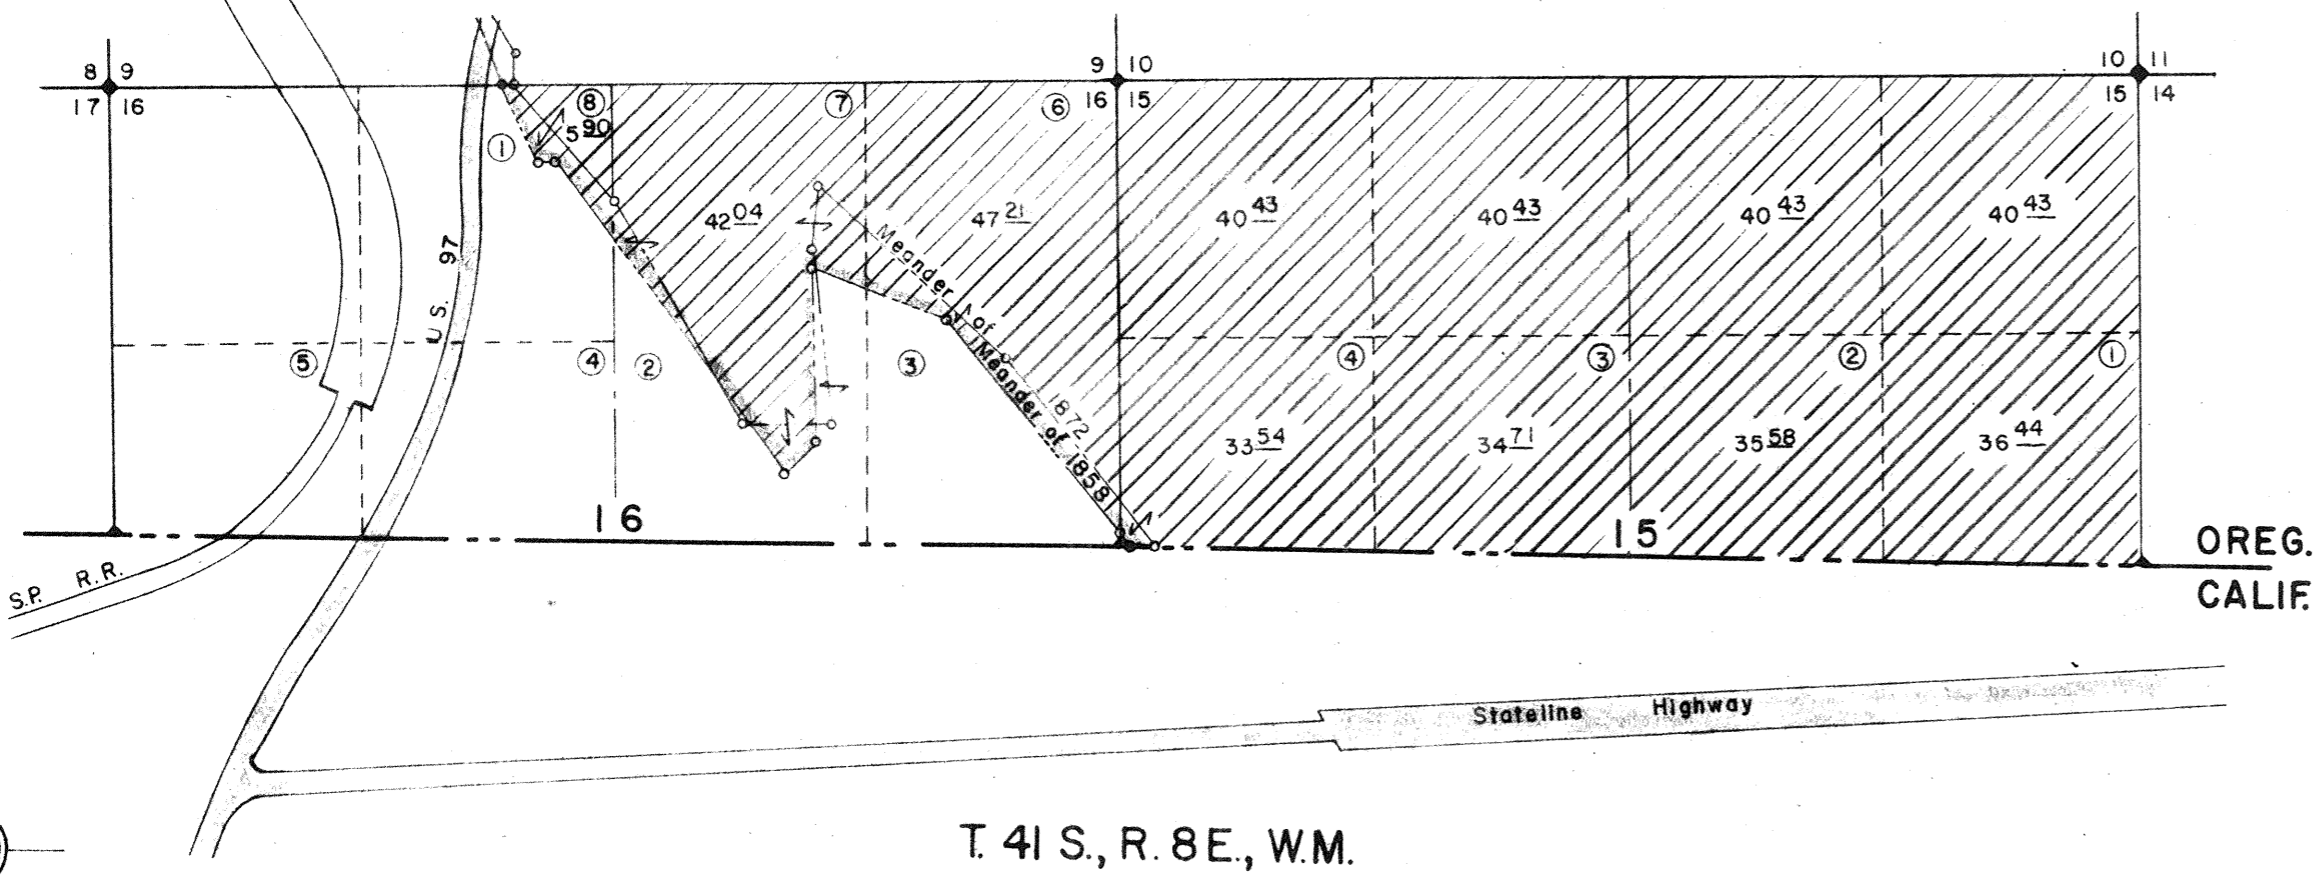

T. 41 S., R. 8 E., W.M.

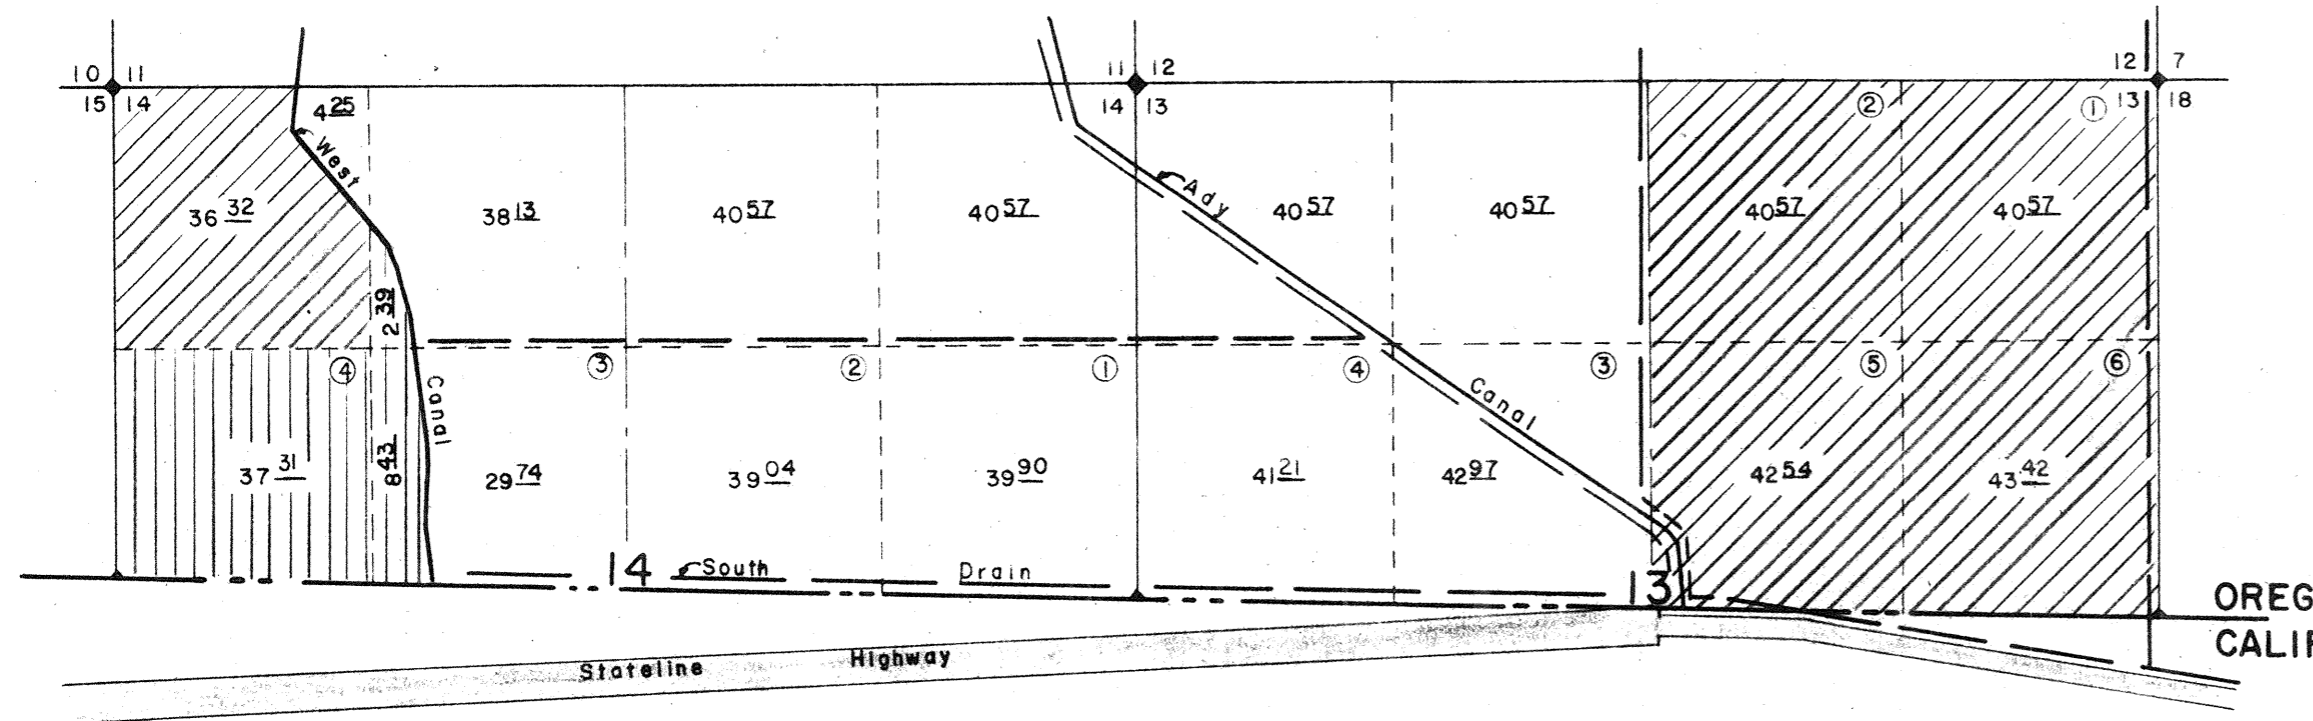

T. 41 S., R. 8 E., W.M.

LEGEND

- ① B.L.M. Lot Numbers
- Meander of 1858
- Meander of 1872
- Section Lines
- 1/4 Section Lines
- 1/6 Section Lines
- Canals
- Drains
- Klamath Drainage District Bdy.
- Klamath Drainage District Bdy.
- 234 → Acreage of Small Areas
- 3999 Acreage of Large Areas
- Acreage Not Included
- ▨ Irrigated Acreage Owned by The United States of America
- ▤ Irrigated Acreage Owned by Klamath Straits Ranch



SECTIONS 13, 14, 15, & 16 T. 41 S., R. 8 E., W.M.		
ASSESSMENT ROLL MAPS		
KLAMATH DRAINAGE DISTRICT		
KLAMATH COUNTY		OREGON
SCALE: 1 in. = 1000 ft.	MARCH 1, 1960	SHEET 10 OF 15
DRAWN BY: E.W.K. & R.L.H.	WILLIAM L. WALES, JR. CIVIL & STRUCTURAL ENGINEER	JOB NO. 302-60
CHECKED BY: W.L.W. Jr.	KLAMATH FALLS OREGON	