


WATER RESOURCES DEPT
SALEM, OREGON

MAP B, Application No. _____

WATER RIGHT MAP FOR CROOKED RIVER RANCH CLUB & MAIN. ASSOC.

LOCATED IN SECTION 14, SECTION 23, T 13 S, R 12 E,
W.M., JEFFERSON COUNTY, OREGON

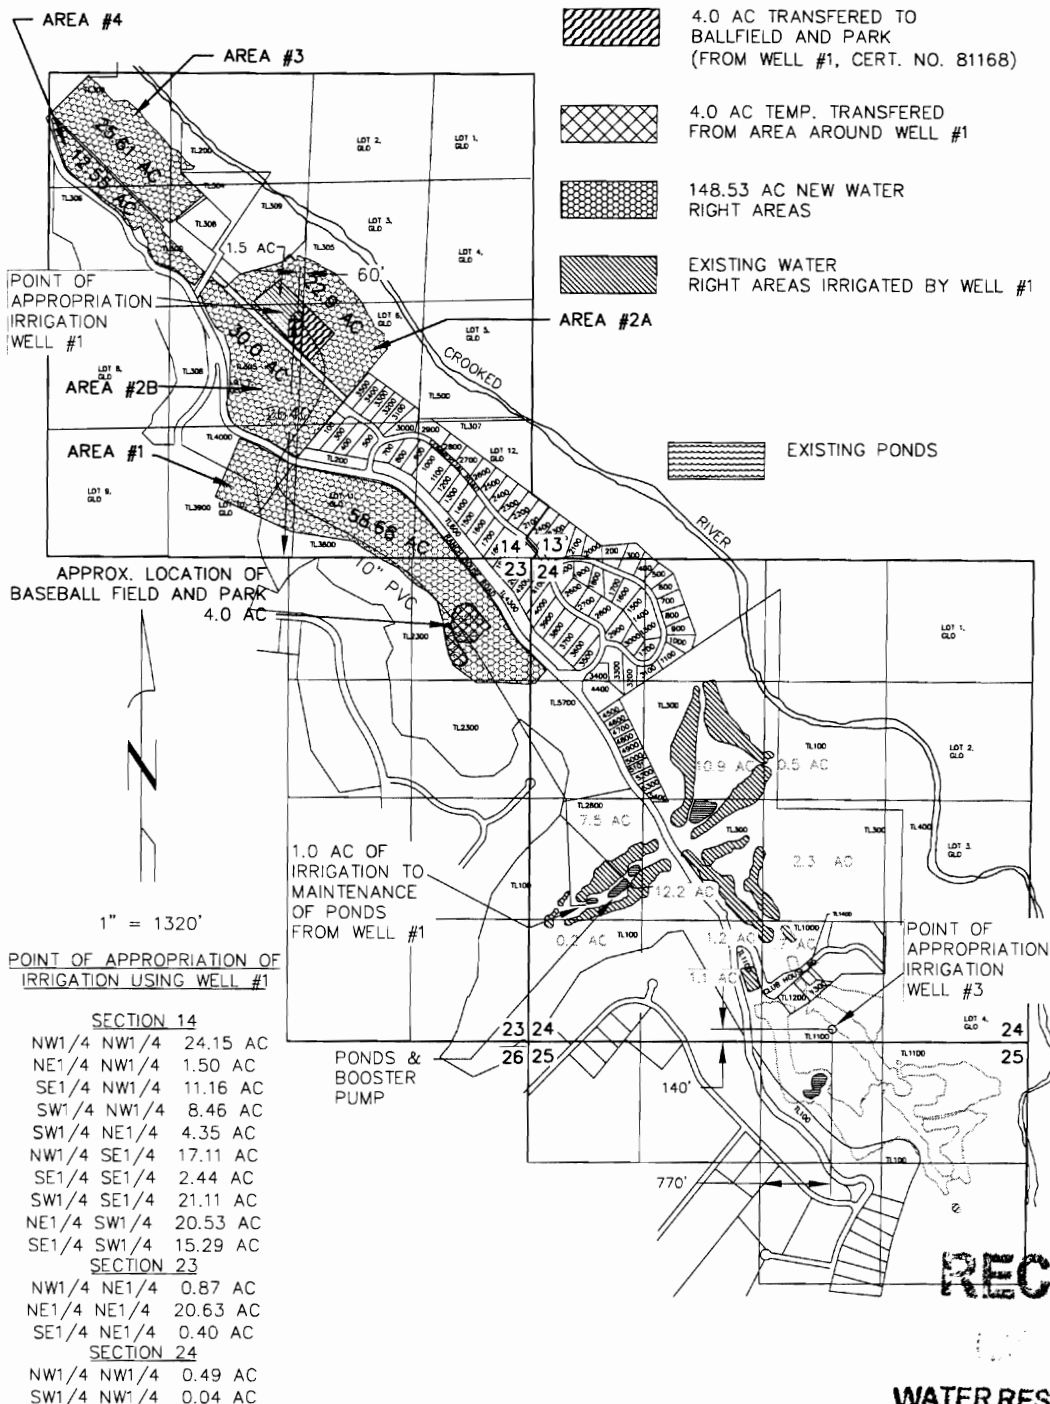

RECEIVED

SEP 10 2008

**WATER RESOURCES DEPT
SALEM, OREGON**



TITLE: CROOKED RIVER RANCH WATER RIGHT MAP

JOB NO: 1541

SCALE: 1" = 1320'

FIELD BOOK NO:

DWG NAME: WR MAP_4_30_08

DRAWN BY: A.T.T.

DATE: 5/01/08

SHEET: 1 OF 1