


LEGEND:

- DENOTES MONUMENTS FOUND AS NOTED
- DENOTES 5/8"x30" LONG IRON ROD WITH A YELLOW PLASTIC CAP STAMPED "ZTEC LS 1944" AND SET ON
- 1A. DENOTES IRON ROD
- 1P. DENOTES IRON PIPE, INSIDE DIAMETER
- 1PC. DENOTES YELLOW PLASTIC CAP
- FD. DENOTES FOUND
- (M) DENOTES MEASURED
- SNF. DENOTES SEARCHED FOR NOT FOUND
- U.U. DENOTES UNKNOWN
- SQ. FT. DENOTES SQUARE FEET
- S.A. DENOTES SURVEY NUMBER, CLACKAMAS COUNTY SURVEY RECORDS
- SN(1) SN 294
- SN(2) SN 2960
- SN(3) SN 28812
- SN(4) SN 24792
- SN(5) SN 3572
- S-137 COUNTY ROAD SURVEY OF LYONS ROAD
- T.S.P. DENOTES TIED STRAIGHT PORTION
- DEED (1) DOCUMENT NO. 82-10918
- DEED (2) DOCUMENT NO. 94-06352
- DEED (3) DOCUMENT NO. 2005-078505
- DEED (4) BOOK 3, PAGE 306
- DEED (5) DOCUMENT NO. 2002-036877
- DEED (6) DOCUMENT NO. 2003-094870
- DEED (7)


- △ = 2611'33" R = 400.40' L = 103.08' CH = N 78°25'4" E 181.48'
- △ = 2538'30" R = 400.26' L = 103.28' CH = N 76°44'33" W 181.75'
- △ = 2611'33" R = 380.40' L = 173.83' CH = N 78°25'4" E 172.42'
- △ = 2538'30" R = 428.26' L = 192.23' CH = N 76°44'33" W 190.83'
- △ = 0834'00" R = 1939.86' L = 323.80' CH = S 44°32'26" E 323.53'
- △ = 0106'34" R = 602.80' L = 12.36' CH = S 50°14'43" E 12.38'
- △ = 1905'26" R = 802.96' L = 204.08' CH = S 60°23'15" E 208.15'
- △ = 0834'00" R = 1879.86' L = 313.88' CH = N 44°32'26" W 313.51'
- △ = 2017'00" R = 342.86' L = 192.21' CH = N 58°47'38" W 181.21'

S.E. CORNER DAVID CUTTING D.L.C. (NOT TIED THIS SURVEY)

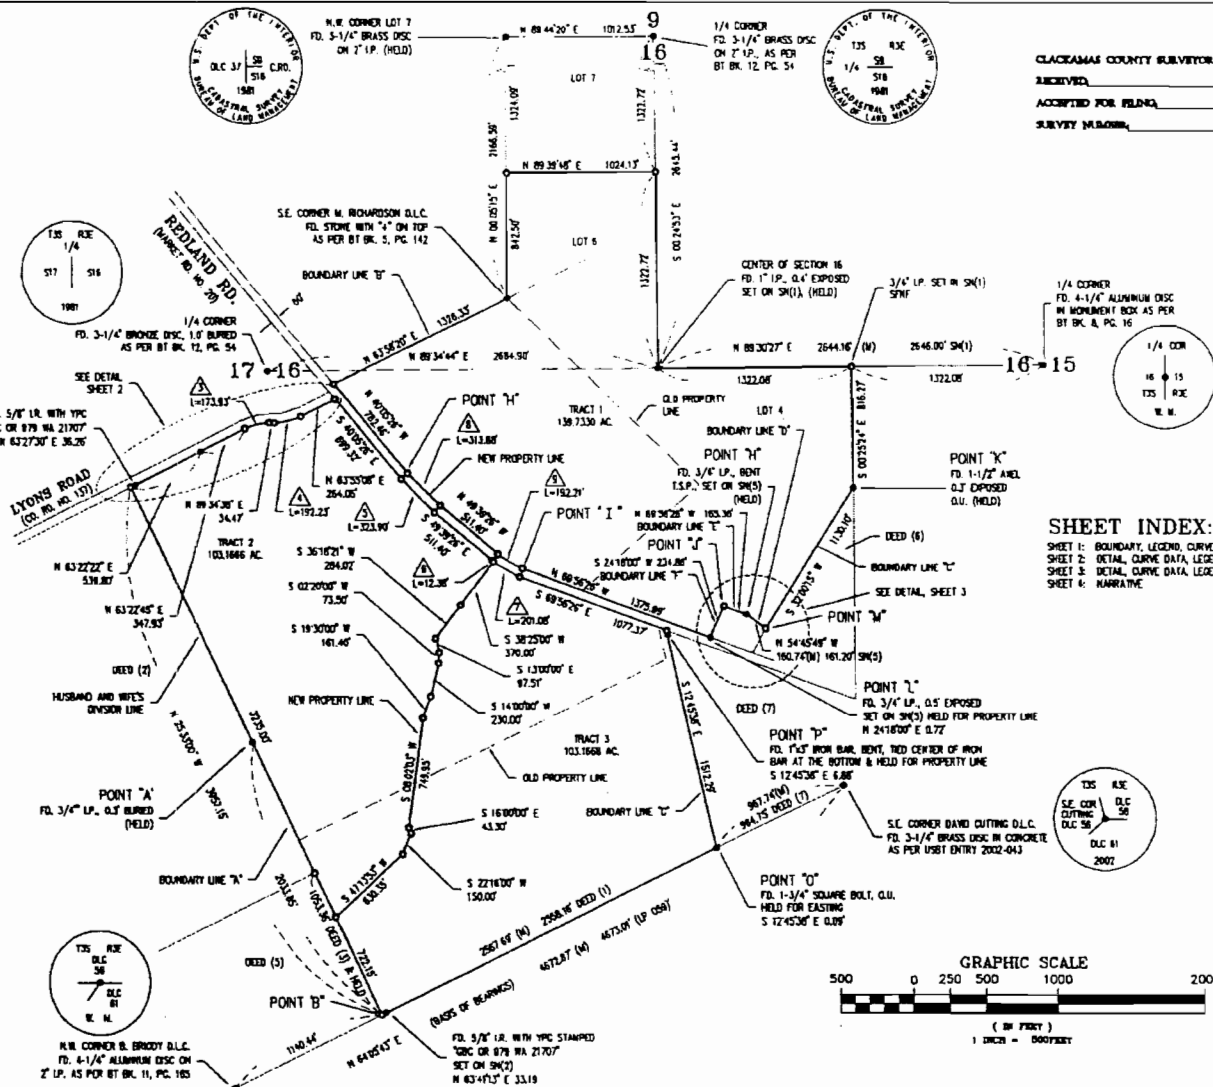

CLACKAMAS COUNTY SURVEYOR
RECEIVED
ACCEPTED FOR FILING
SURVEY NUMBER

SHEET INDEX:
SHEET 1: BOUNDARY, LEGEND, CURVE DATA
SHEET 2: DETAIL, CURVE DATA, LEGEND
SHEET 3: DETAIL, CURVE DATA, LEGEND
SHEET 4: NARRATIVE

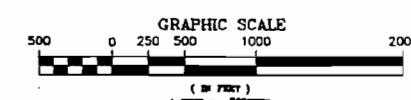

SHEET 1 OF 4

JOB#: P3451-1
DATE: 4-13-07
SCALE: 1"=500'
DRAFT: JWH
CHECK: CCF
FILE: P3451180
PLOT: 5-15-07

ZTEC ENGINEERS INC.
3737 S.E. 8TH AVE., PORTLAND, OREGON 97202
PH: (503) 235-8795 FAX: (503) 233-7889
LOCATED IN THE N.E. 1/4, S.E. 1/4, S.W. 1/4, & N.W. 1/4 OF SECTION 16,
IN THE S.E. 1/4 OF SECTION 17, IN THE N.E. 1/4 OF SECTION 20,
AND IN THE N.W. 1/4 OF SECTION 21, ALL IN T.3S., R.3E.,
W.M., CLACKAMAS COUNTY, OREGON

REGISTERED
PROFESSIONAL
LAND SURVEYOR
OREGON
JULY 17, 1981
CHRIS FISCHBORN
1844
RENEWAL DATE: 1/7/2008

GENE WOLF
PROPERTY LINE ADJUSTMENT