


**WATER RIGHT CERTIFICATE**

Place of Use Located in Section 32  
T15S, R13E W.M.  
Deschutes County, Oregon

Assigned ID Ltr's	Description	Square Feet	Acres
A	Fairway	197,640.52	4.54
B	Fairway	93,373.76	2.14
C	Fairway	123,237.37	2.83
D	Fairway	198,399.44	4.55
E	Fairway	199,530.73	4.58
F	Fairway	197,591.47	4.54
G	Fairway	263,577.21	6.05
H	Fairway	93,602.11	2.15
I	Fairway	274,261.09	6.30
J	Fairway	257,794.26	5.92
K	Fairway	242,260.68	5.56
L	Fairway	132,818.99	3.05
M	Fairway	226,664.67	5.20
N	Fairway	185,810.13	4.27
O	Fairway	278,073.68	6.38
P	Fairway	337,829.44	7.76
Q	Fairway	195,866.49	4.50
R	Fairway	101,901.58	2.34
CH	Club House	3,600,233.60	82.65
DR	Driving Range / Putt	44,908.34	1.03
		457,657.97	10.51
PD1 NW-NE	Pond	4,102,799.92	94.19
PD2 NE-NE	Pond	24,553.12	0.56
PD3 NE-NE	Pond	77,183.20	1.77
		1,866.80	0.04
		103,603.12	2.38
		Total >>>	96.57

Irrigated Acres	Per Qtr-Qtr	Square Feet	Acres
Qtr-Qtr		48,665.32	1.12
NE-NW		859,570.33	19.73
NW-NE		949,102.84	21.79
NE-NE		349,190.97	8.02
SE-NW		925,952.79	21.26
SW-NE		970,317.67	22.28
SE-NE		4,102,799.92	94.19

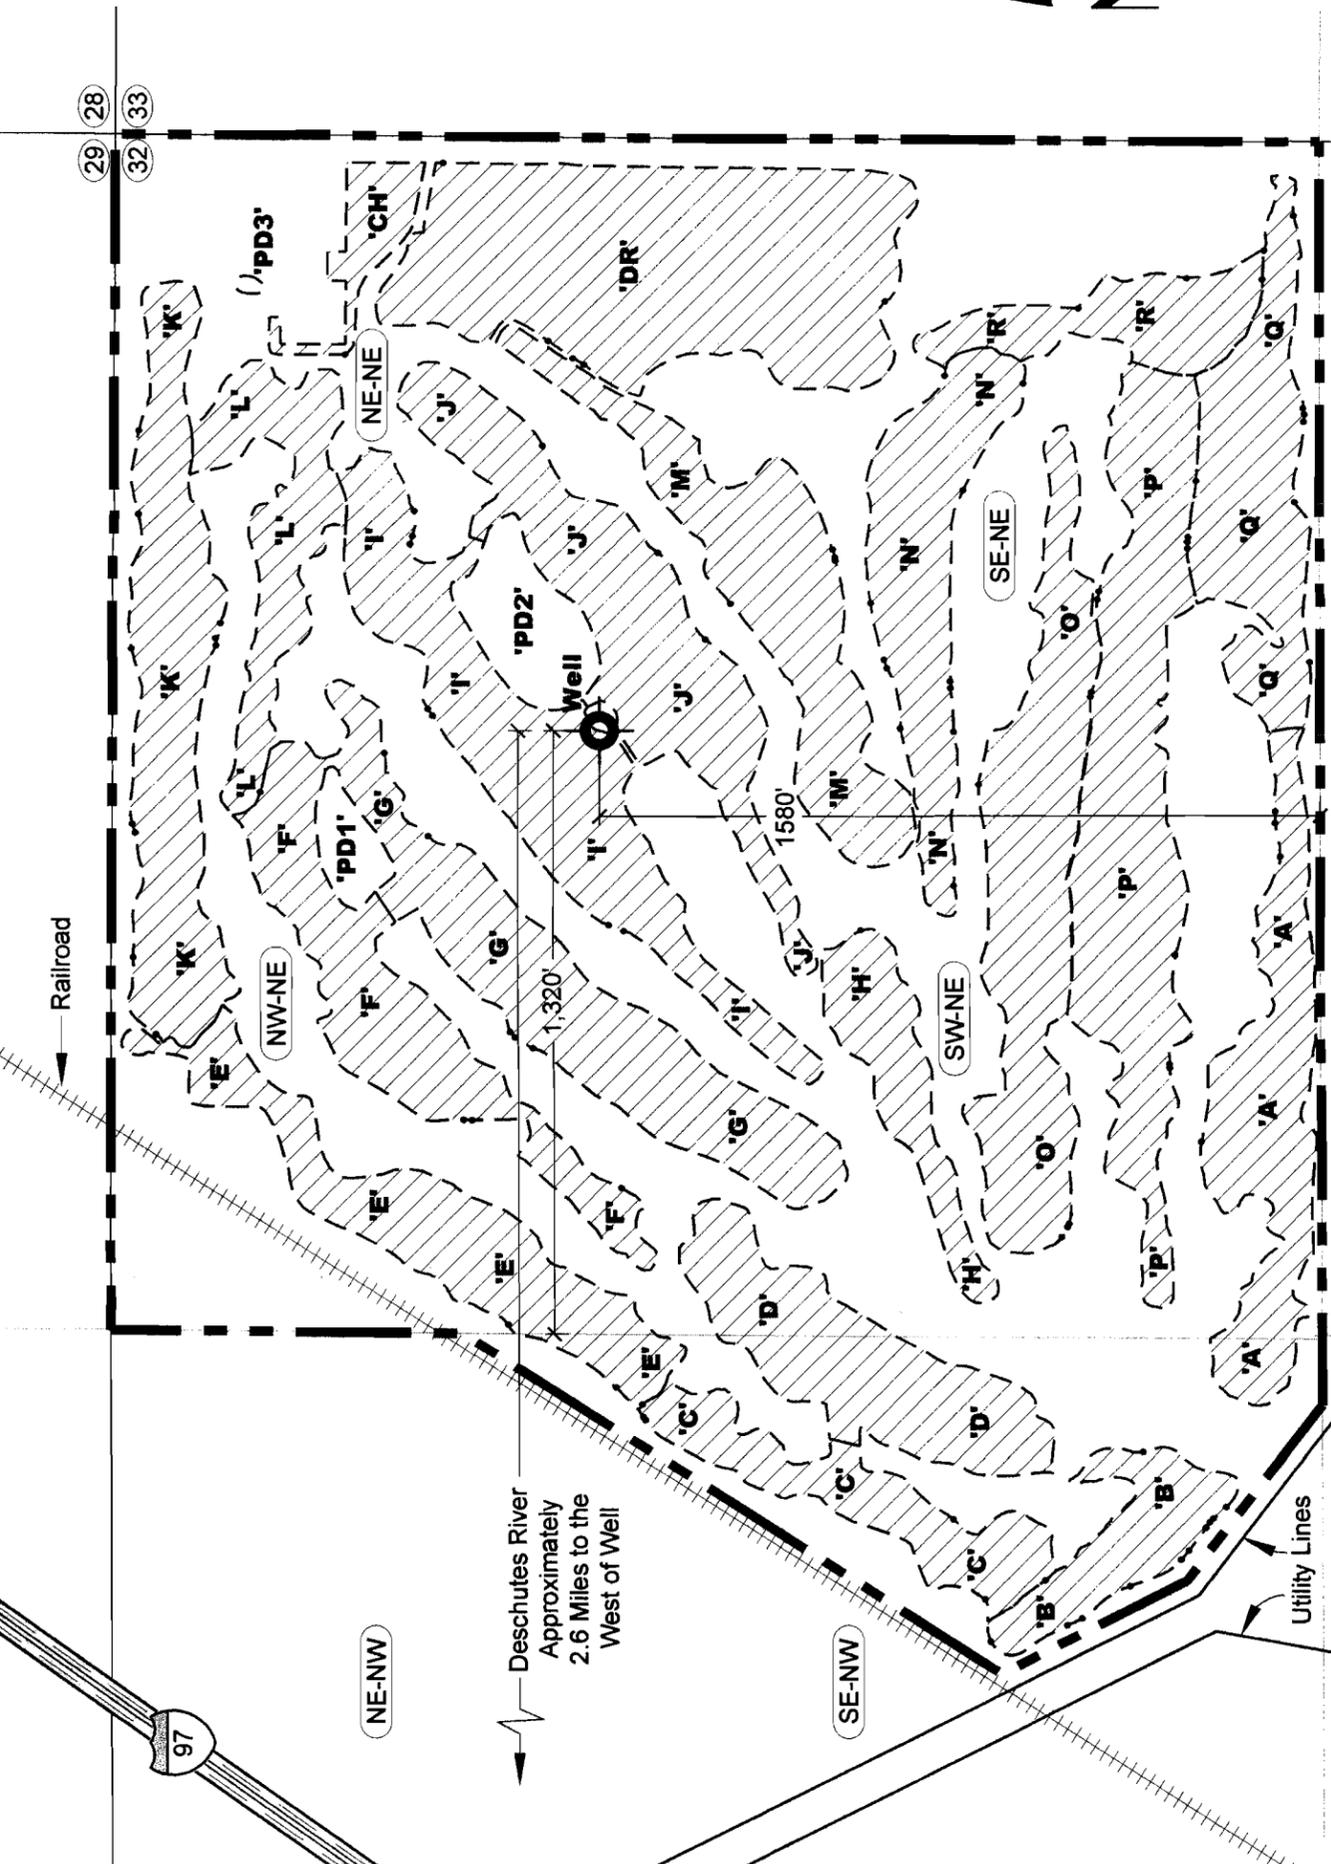


**EXPLANATION**


- Well
- Irrigated Area
- Site Boundary
- Approximate Location of Well - On the Line Between NE1/4 NE1/4 and NW1/4 NE1/4 Section 32, Township 15 South, Range 13 East, W.M., 1,320 Feet East and 1,580 North of Center of Section 32. Latitude 44 Degrees, 13 Minutes, 48.5575 Seconds, Longitude 121 Degrees, 11 Minutes, 38.8375 Seconds.

**NOTES**

1. THIS MAP WAS PREPARED FOR THE PURPOSE OF IDENTIFYING THE LOCATION OF WATER RIGHTS ONLY AND IS NOT INTENDED TO PROVIDE LEGAL DIMENSIONS OR LOCATIONS OF PROPERTY OWNERSHIP LINES.

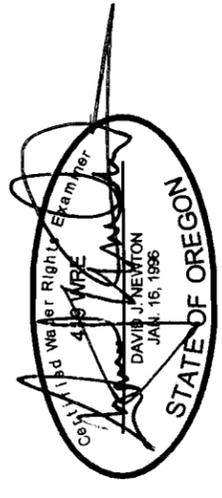



appno G-16749

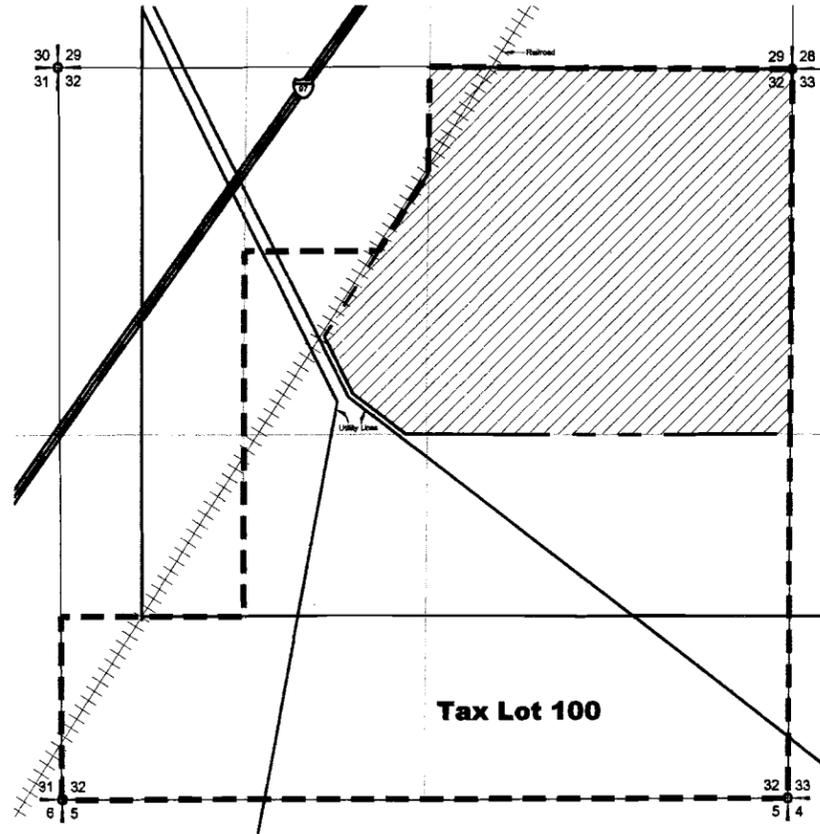

**TAX LOT MAP**  
 Place of Use Located in Section 32  
 T15S, R13E W.M.  
 Deschutes County, Oregon


**EXPLANATION**

-  Site Boundary
-  Tax Lot Boundary

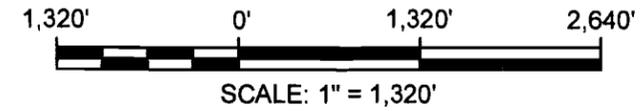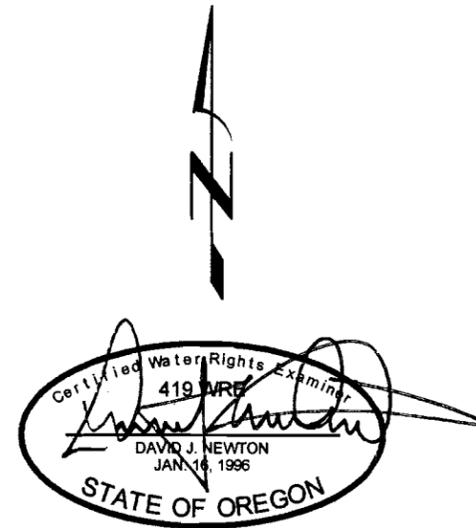

**NOTES**

1. THIS MAP WAS PREPARED FOR THE PURPOSE OF IDENTIFYING THE LOCATION OF WATER RIGHTS ONLY AND IS NOT INTENDED TO PROVIDE LEGAL DIMENSIONS OR LOCATIONS OF PROPERTY OWNERSHIP LINES.

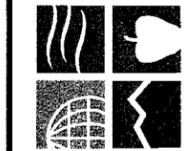

**NEWTON**  
**CONSULTANTS INC.**  
 Earth, Water and Rock Specialists  
 Ph: 541 504-9960 Fax: 541 504-9961

**RECEIVED**

NOV 20 2006

WATER RESOURCES DEPT  
 SALEM, OREGON

**Tax Lot Map**  
 Juniper Golf Club  
 Redmond, Oregon

DESIGNED BY:

J. Newton

DRAWN BY:

S. Schenck

DATE:

Nov 2006

PROJECT NO.

1003-105

FIGURE

3