
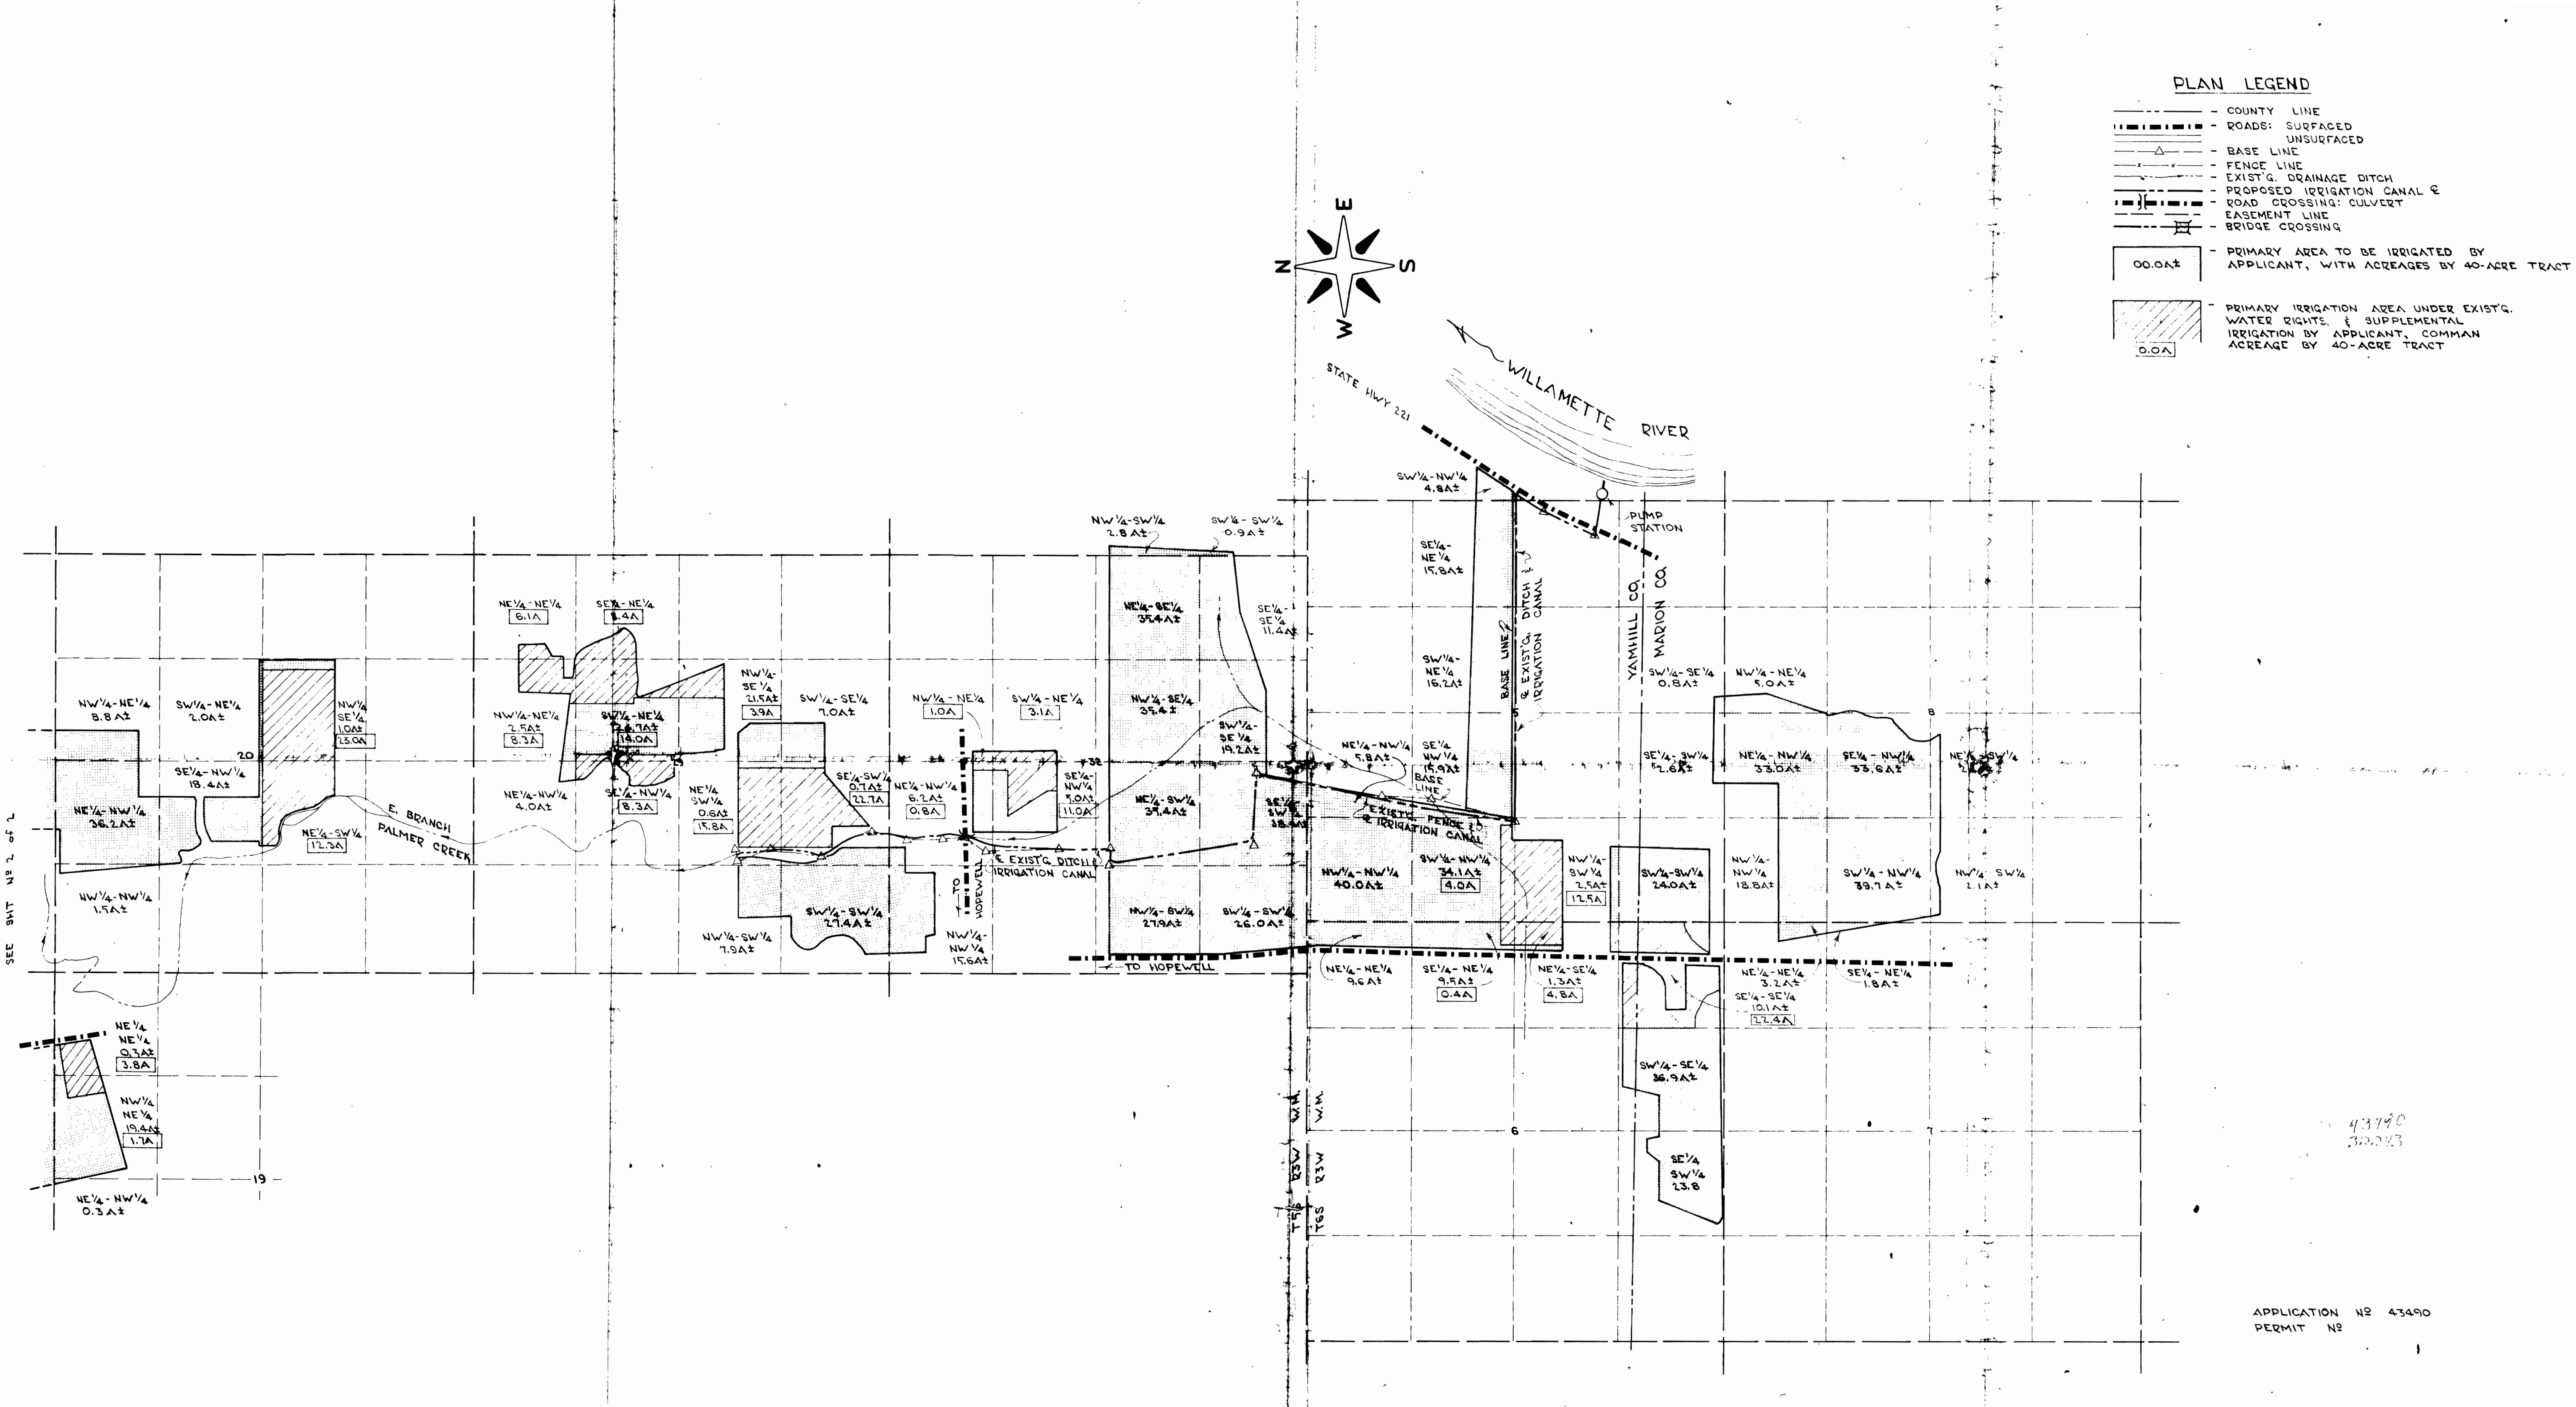


PLAN LEGEND

- COUNTY LINE
- ROADS: SURFACED
- UNSURFACED
- △ BASE LINE
- FENCE LINE
- EXIST'G. DRAINAGE DITCH
- PROPOSED IRRIGATION CANAL &
- ROAD CROSSING: CULVERT
- EASEMENT LINE
- BRIDGE CROSSING
- 00.0A± PRIMARY AREA TO BE IRRIGATED BY APPLICANT, WITH ACREAGES BY 40-ACRE TRACT
- 0.0A± PRIMARY IRRIGATION AREA UNDER EXIST'G. WATER RIGHTS, & SUPPLEMENTAL IRRIGATION BY APPLICANT, COMMON ACREAGE BY 40-ACRE TRACT

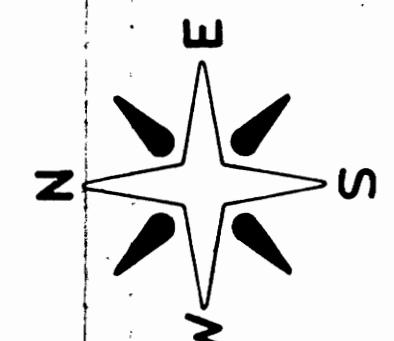

SEE SHIT NO 2 of 2

APPLICATION NO 43490
PERMIT NO

PALMER CREEK WATER DISTRICT IMPROVEMENT CO. DAYTON, OREGON	
PROJECT LOCATION MAP	
CLARK & GROFF ENGINEERS INC. ENGINEERING ARTS BUILDING 3276 Commercial, S. E. SALEM, OREGON	SHEET OF 2 J.O. 65081
	DSGN. H.C.F. DRWG. J.C.G. CHKD. H.C.F. SCALE 1" = 1000' DATE JUNE, 1967