


T 8 S, R 1 W, WM

MARION COUNTY

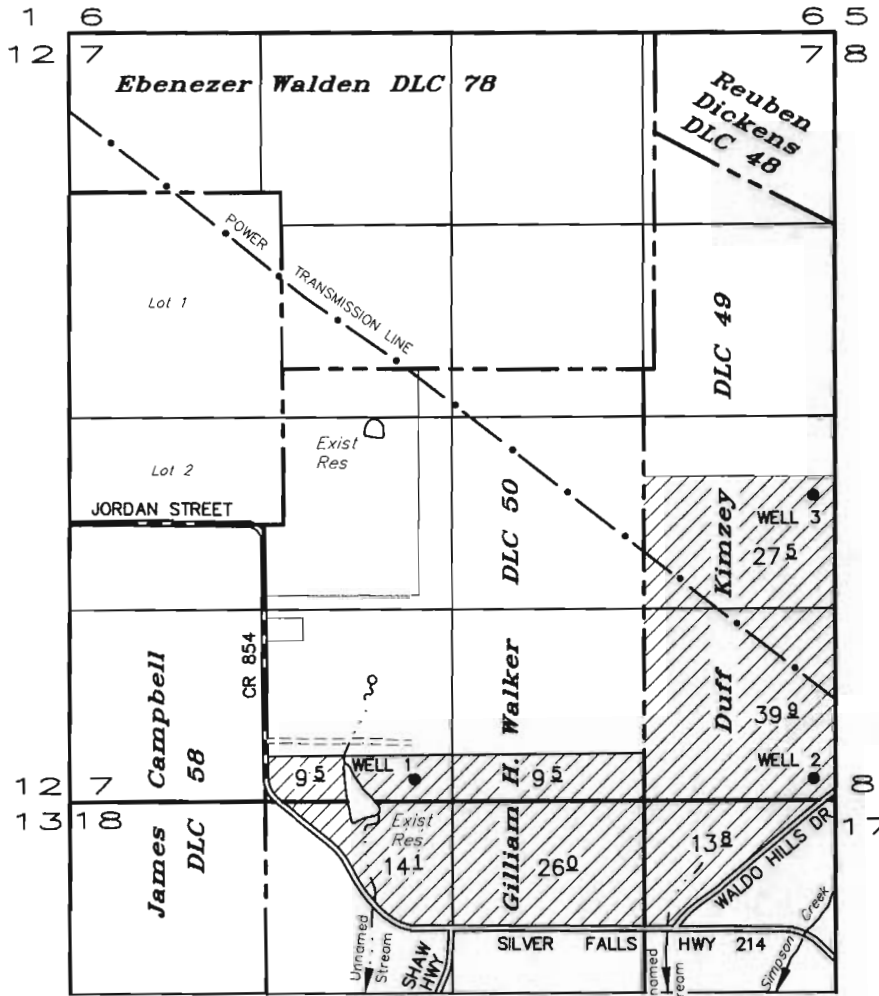

RECEIVED

SEP 18 2008

WATER RESOURCES DEPT
SALEM, OREGON

TAX LOTS:

8S 1W 18 300
8S 1W 18 301

WELL 1: 150' N & 2900' W of SE COR SEC 7
WELL 2: 150' N & 150' W OF SE COR SEC 7
WELL 3: 2100' N & 150' W of SE COR SEC 7

APPLICATION TO APPROPRIATE GROUND WATER

UNDER

Application No. G-17010 Permit No. _____

IN THE NAME OF

WIPJR1, LLC

SCALE: 1" = 1320'

JULY 1, 2008

rev SEPTEMBER 16, 2008

NOTE: This map is for the purpose of identifying the location of water rights and has no intent to dimension or locate property ownership lines.



RENEWAL DATE 12-31-09

LINE TYPES

TAX LOT BOUNDARY	OLD PROPERTY LINE
ROAD RIGHT-OF-WAY	VACATED RIGHT-OF-WAY
RAILROAD	RAILROAD RIGHT-OF-WAY
STREAM, LAKE, ETC. TAX LOT BOUNDARY	STREAM, LAKE, ETC. NON-BOUNDARY
SUBDIVISION BOUNDARY	PARTITION PLAT BDY.
TAX CODE BOUNDARY	EASEMENT

SYMBOL TYPES


D.L.C.	
CONTROL POINTS	
SURVEY MONUMENTS	
G.L.O. CORNERS	
SECTION	
1/4 SEC	
1/16 SEC	
1/4 COR	
1/16 COR	

NUMBERS

TAX CODE NO.
000 00 00 0


ACREAGE - ALL ACREAGES EXCLUDE ANY PORTION THAT MAY LIE WITHIN THE INDICATED PUBLIC RIGHT OF WAYS.

TICK MARKS - WHEN A TICK MARK IS INDICATED ON THE EXTENSION OF A LINE, THEN THE DIMENSION GOES TO THE TICK MARK. GENERALLY THIS IS USED WHEN DIMENSIONS GO INTO PUBLIC RIGHT OF WAYS.

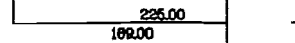

ARROWS ARE USED WITH DIMENSIONS IN AREAS OF GREATER COMPLEXITY.

NOTICE: This map was created for Assessor's Office use ONLY.

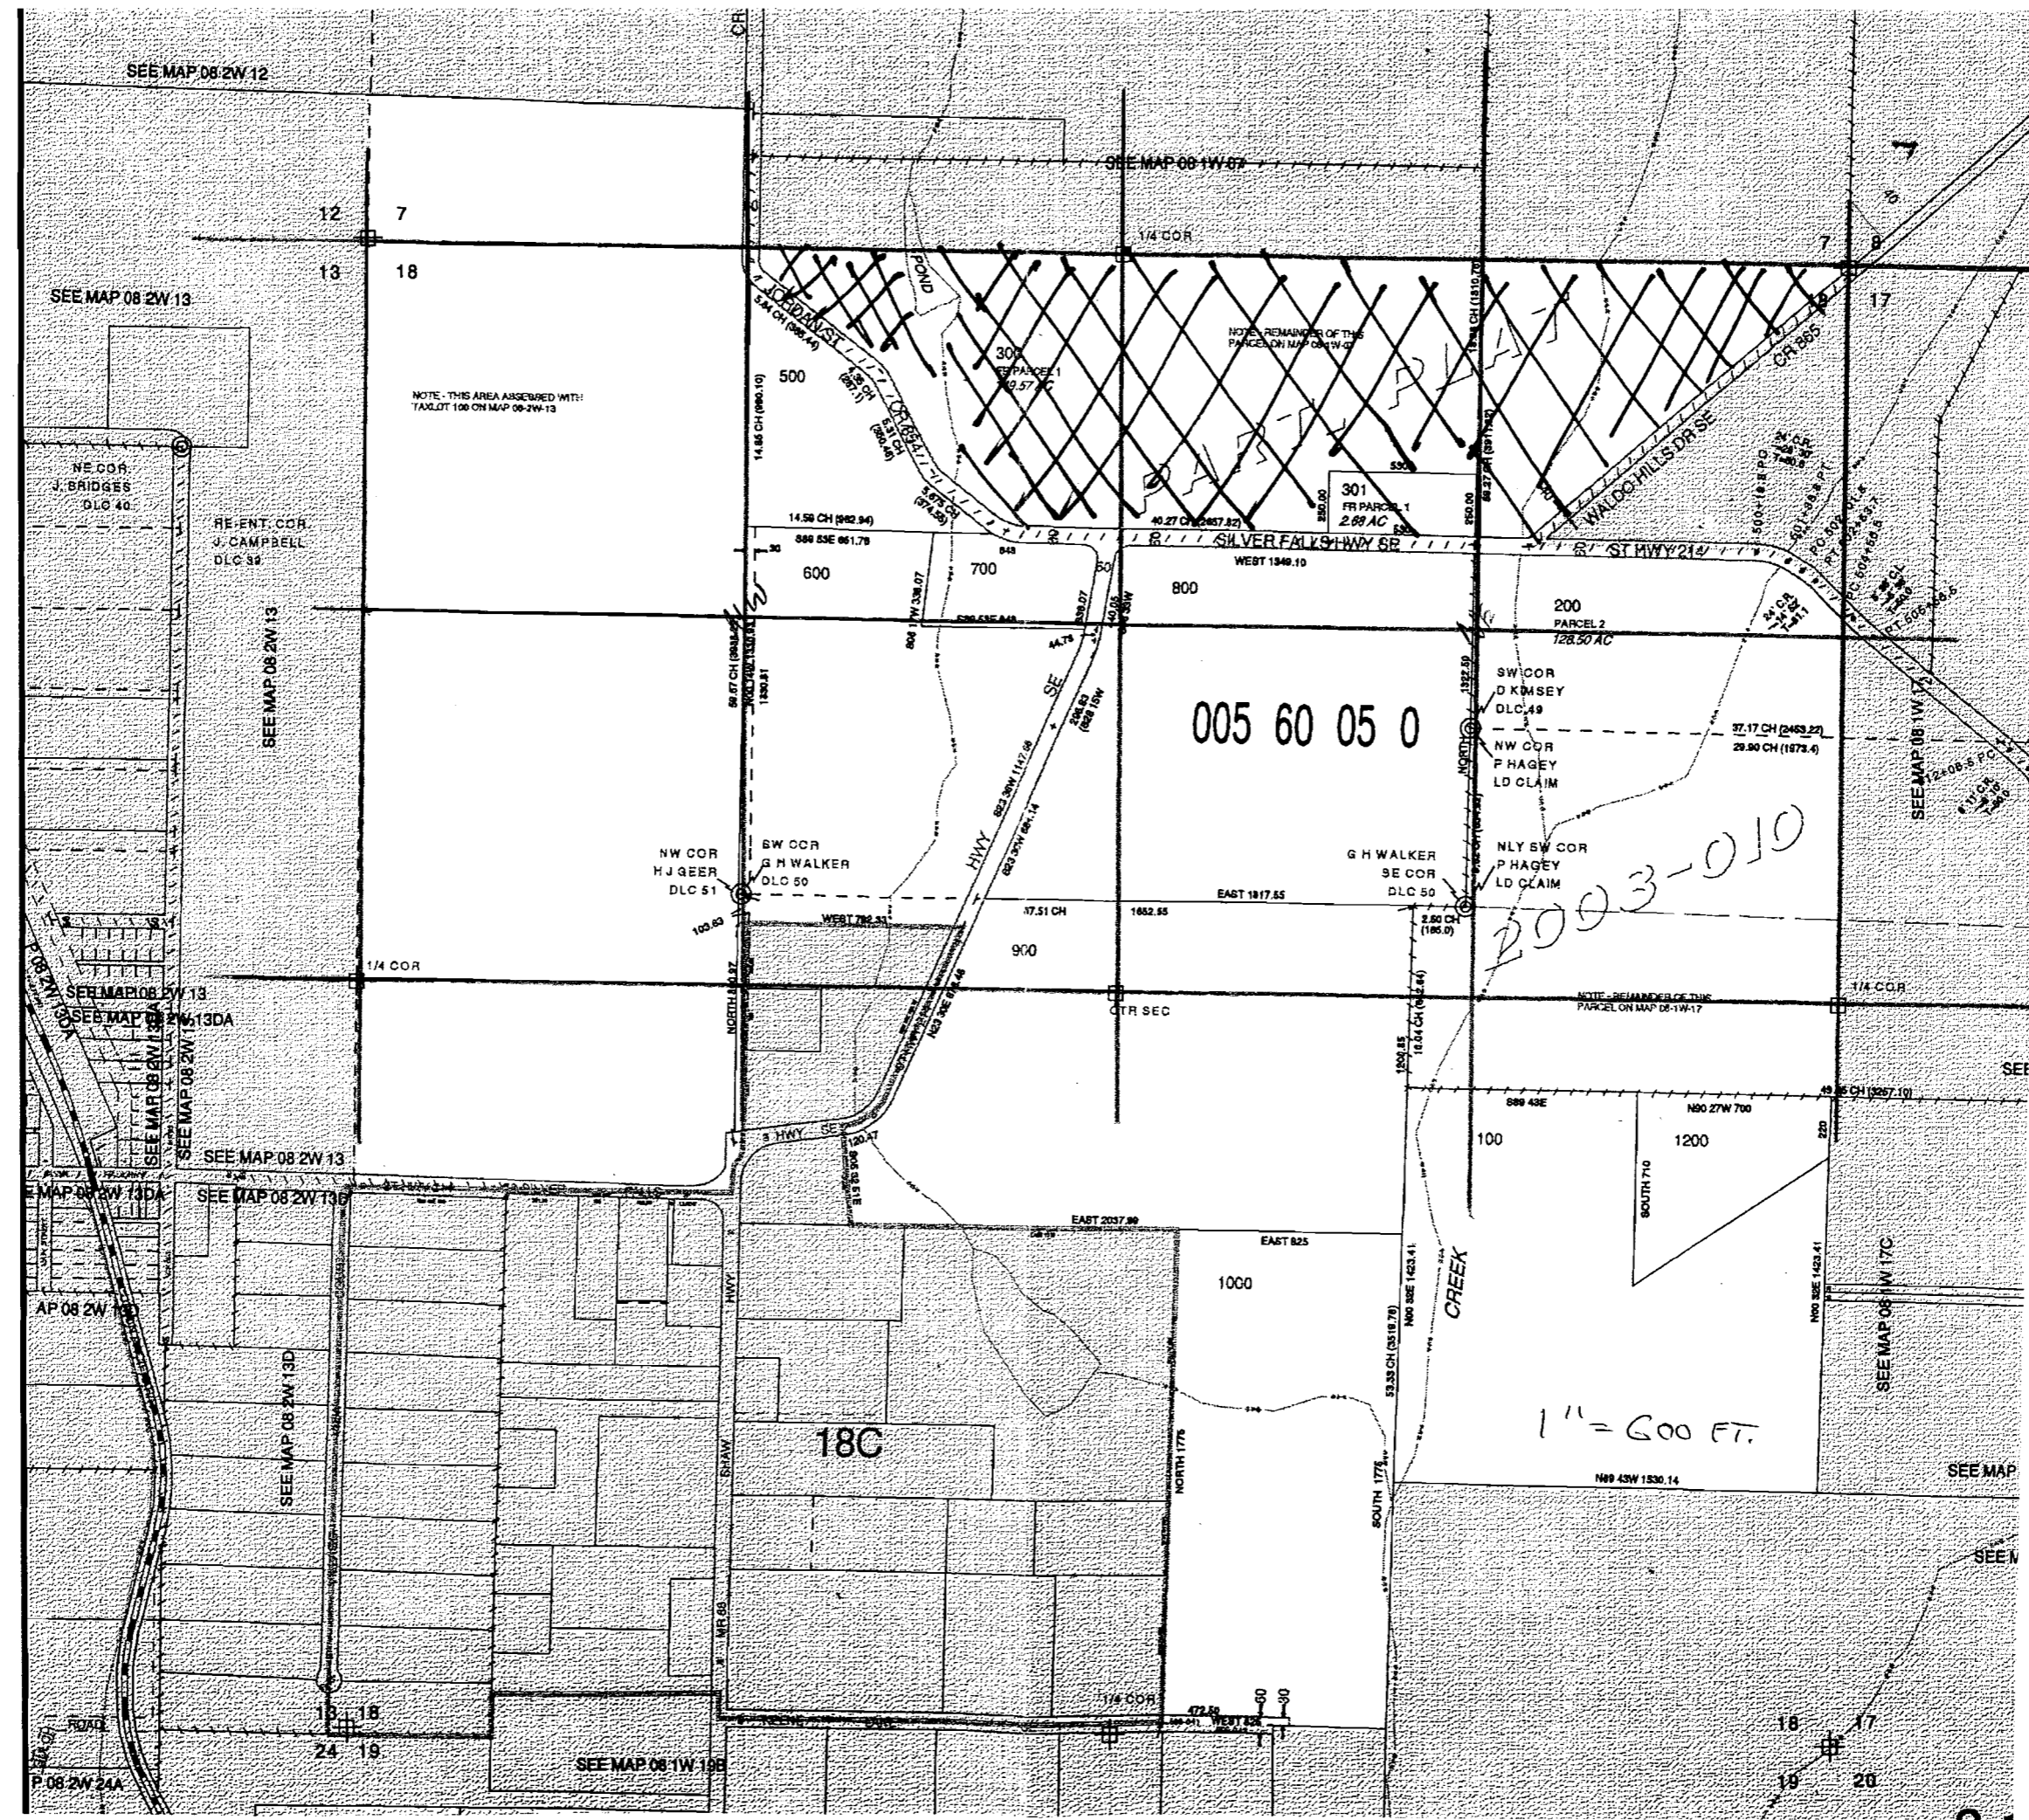

ACRES
 NE 1/4 NW 1/4 = 14.9 ac
 NW 1/4 NE 1/4 = 24.2 ac
 NE 1/4 NE 1/4 = 15.5 ac
54.6 ac

2003-010

RECEIVED
 FEB 27 2008
 WATER RESOURCES DEPT
 SALEM, OREGON

1" = 600 FT.

LINE TYPES

- TAX LOT BOUNDARY OLD PROPERTY LINE
- ROAD RIGHT-OF-WAY VACATED RIGHT-OF-WAY
- RAILROAD RAILROAD RIGHT-OF-WAY
- STREAM, LAKE, ETC. TAX LOT BOUNDARY STREAM, LAKE, ETC. NON-BOUNDARY
- SUBDIVISION BOUNDARY PARTITION PLAT BDY.
- TAX CODE BOUNDARY EASEMENT

SYMBOL TYPES


- D.L.C.
- CONTROL POINTS
- SURVEY MONUMENTS
- G.L.O. CORNERS
- SECTION 1/4 SEC 1/16 SEC
-

NUMBERS

TAX CODE NO.
000.00 00 0


ACREAGE - ALL ACREAGES EXCLUDE ANY PORTION THAT MAY LIE WITHIN THE INDICATED PUBLIC RIGHT OF WAYS.

TICK MARKS - WHEN A TICK MARK IS INDICATED ON THE EXTENSION OF A LINE, THEN THE DIMENSION GOES TO THE TICK MARK. GENERALLY THIS IS USED WHEN DIMENSIONS GO INTO PUBLIC RIGHT OF WAYS.

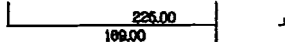

ARROWS ARE USED WITH DIMENSIONS IN AREAS OF GREATER COMPLEXITY.

NOTICE: This map was created for Assessor's Office use ONLY.

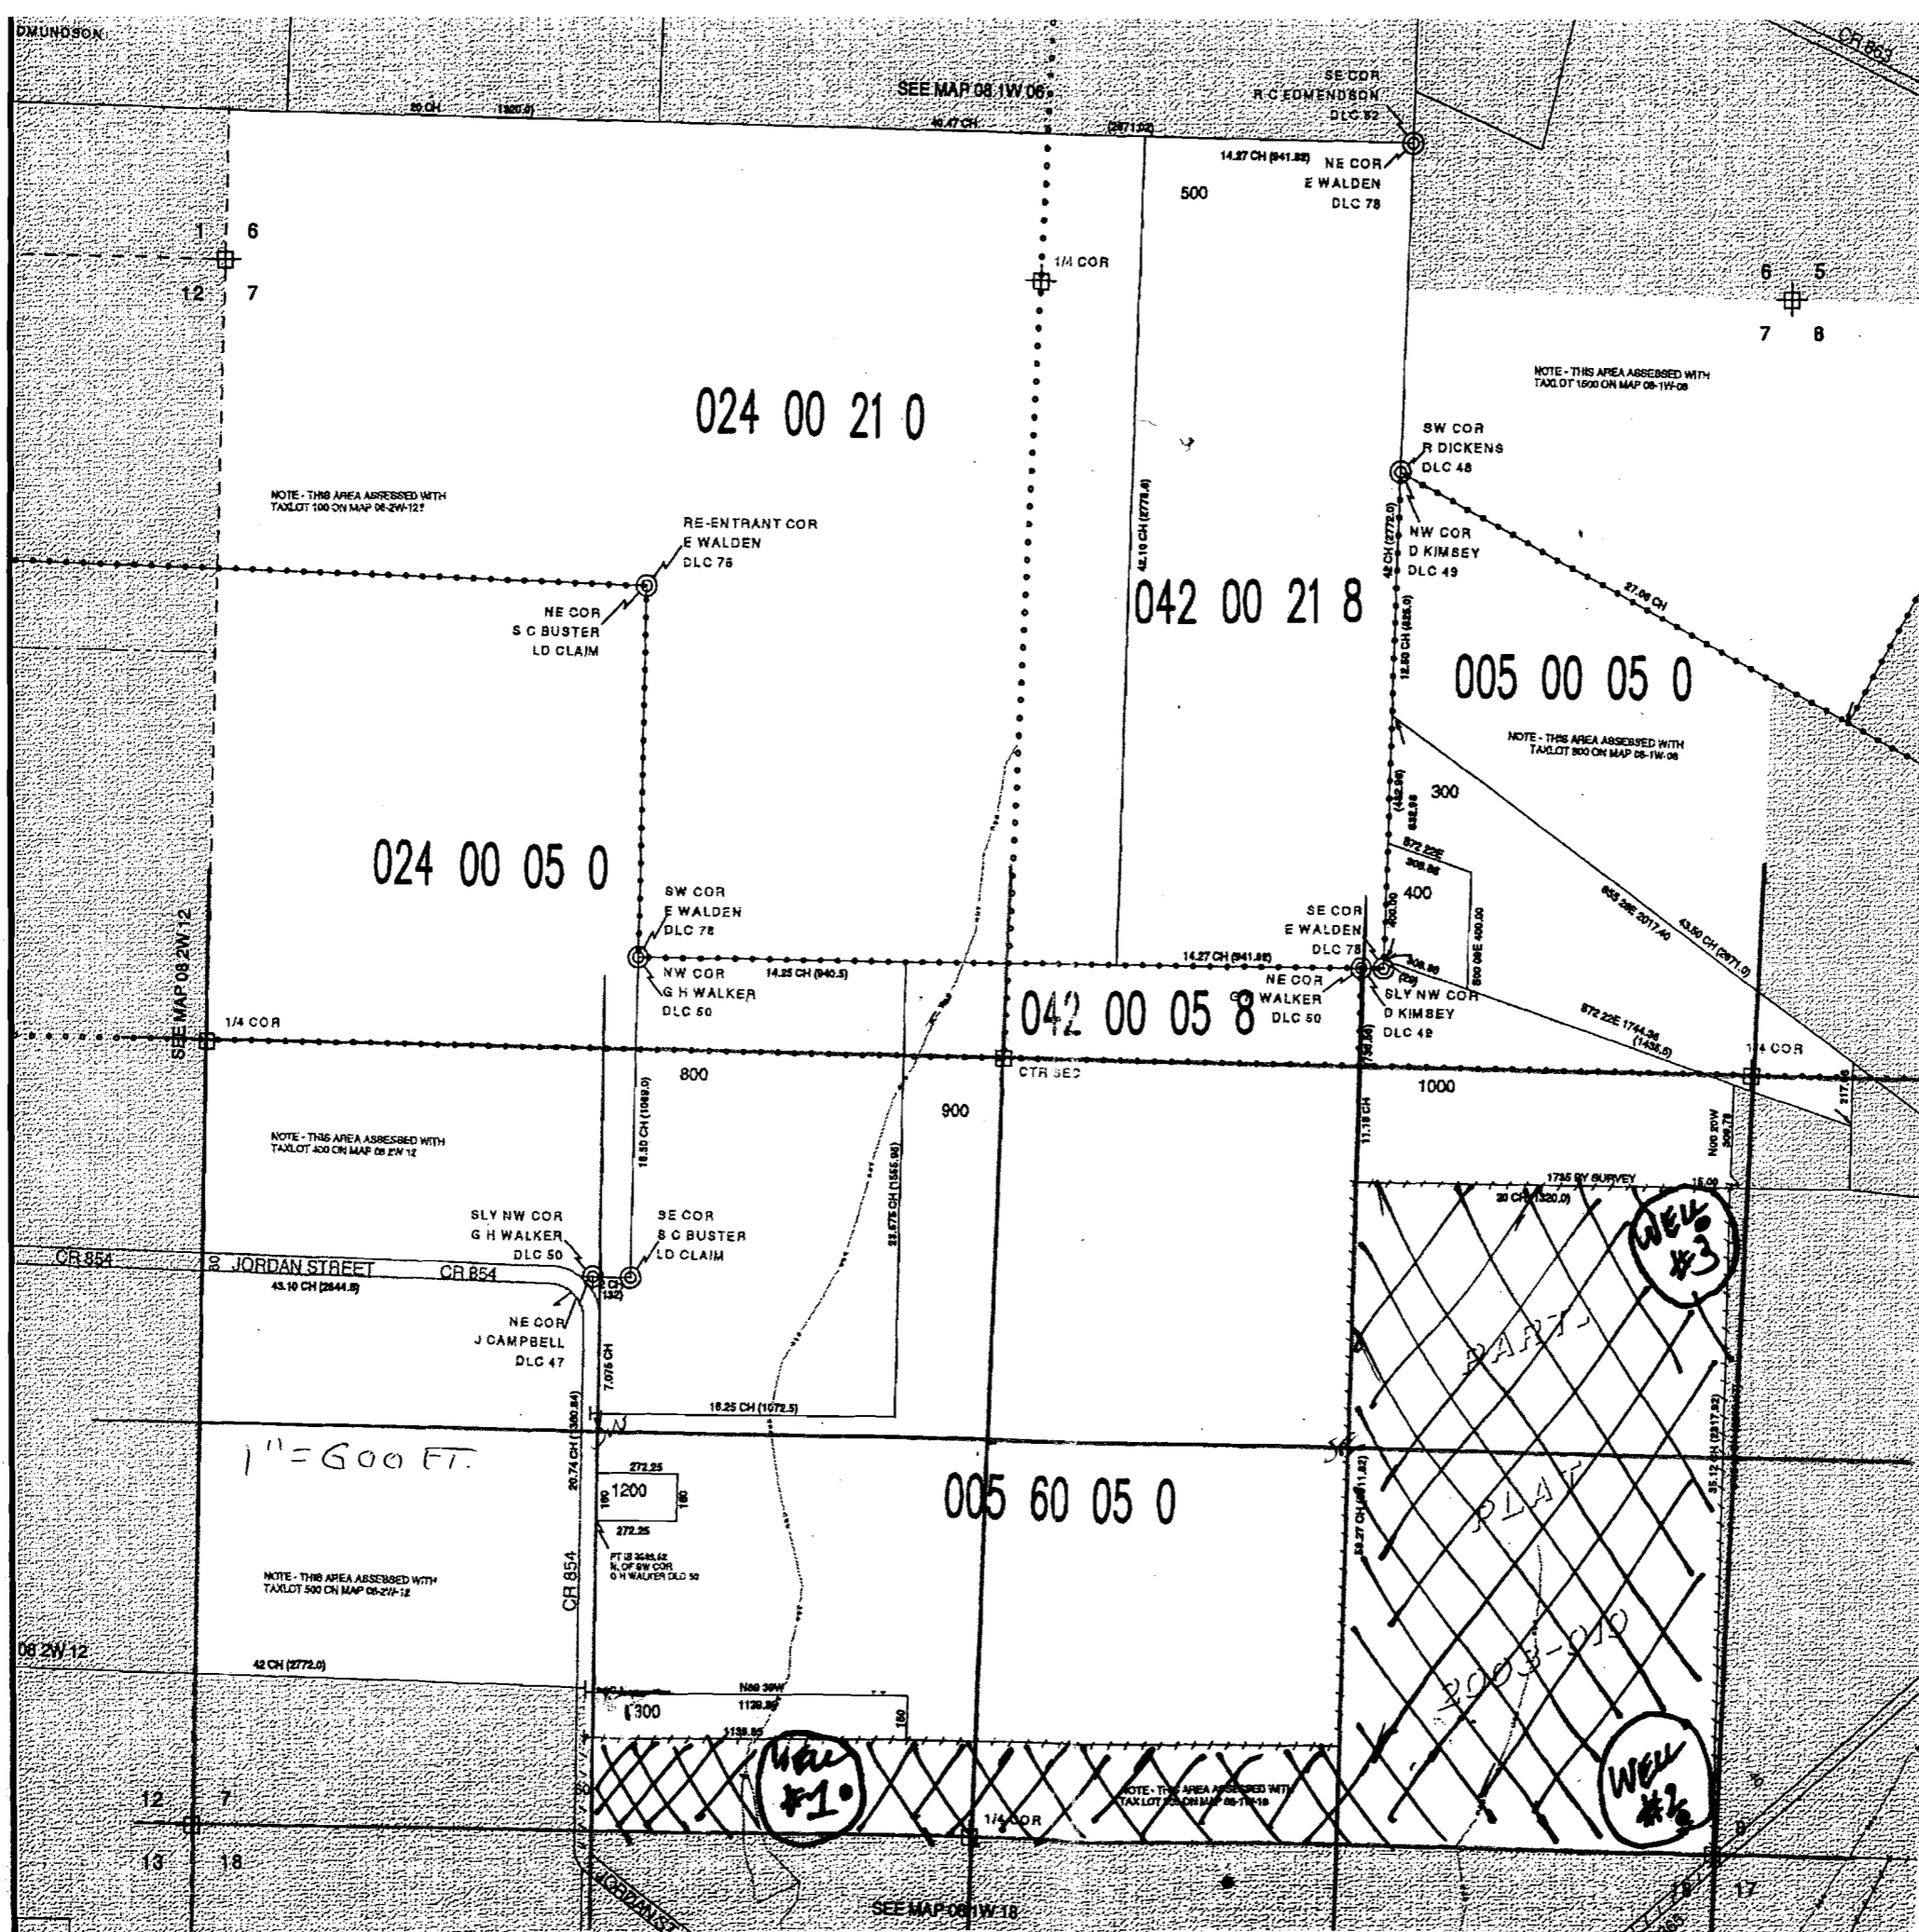

-Town-Range-Section
NOT NEAR CLAREN ON MAP.

-LAND IN SEC 18 IN TOWN
SECURITY G.W.L.A.O.
WELLS VERY CLOSE.

WELL LOCATIONS:

Well #1
2900' W, 150' N OF SE CORNER
OB 1W SEC 7

Well #2
150' W, 150' N OF SE CORNER
OB 1W SEC 7

Well #3
150' W, 2100' N OF SE CORNER
OB 1W SEC 7

ACRES
NE 1/4 SE 1/4 = 26.4 ac
SE 1/4 SE 1/4 = 40.0 ac
SW 1/4 SE 1/4 = 9.5 ac
SE 1/4 SW 1/4 = 9.5 ac

85.4 ac

LEGEND

LINE TYPES

TAX LOT BOUNDARY	OLD PROPERTY LINE
ROAD RIGHT-OF-WAY	VACATED RIGHT-OF-WAY
RAILROAD	RAILROAD RIGHT-OF-WAY
STREAM, LAKE, ETC.	STREAM, LAKE, ETC.
TAX LOT BOUNDARY	NON-BOUNDARY
SUBDIVISION BOUNDARY	PARTITION PLAT BOY.
TAX CODE BOUNDARY	EASEMENT

SYMBOL TYPES

D.L.C.		
CONTROL POINTS		
SURVEY MONUMENTS		
C.L.O. CORNERS		
SECTION	1/4 SEC	1/16 SEC

NUMBERS

TAX CODE NO.
000 00 00 0

ACREAGE - ALL ACREAGES EXCLUDE ANY PORTION THAT MAY LIE WITHIN THE INDICATED PUBLIC RIGHT OF WAYS.

TICK MARKS - WHEN A TICK MARK IS INDICATED ON THE EXTENSION OF A LINE, THEN THE DIMENSION GOES TO THE TICK MARK. GENERALLY THIS IS USED WHEN DIMENSIONS GO INTO PUBLIC RIGHT OF WAYS.


ARROWS ARE USED WITH DIMENSIONS IN AREAS OF GREATER COMPLEXITY.

NOTICE: This map was created for Assessor's Office use ONLY.



SCALE 1" = 400'
or 1:4800

Plot file created: August 10, 2004
Asst. Assessor: 081w07.01 w/boster

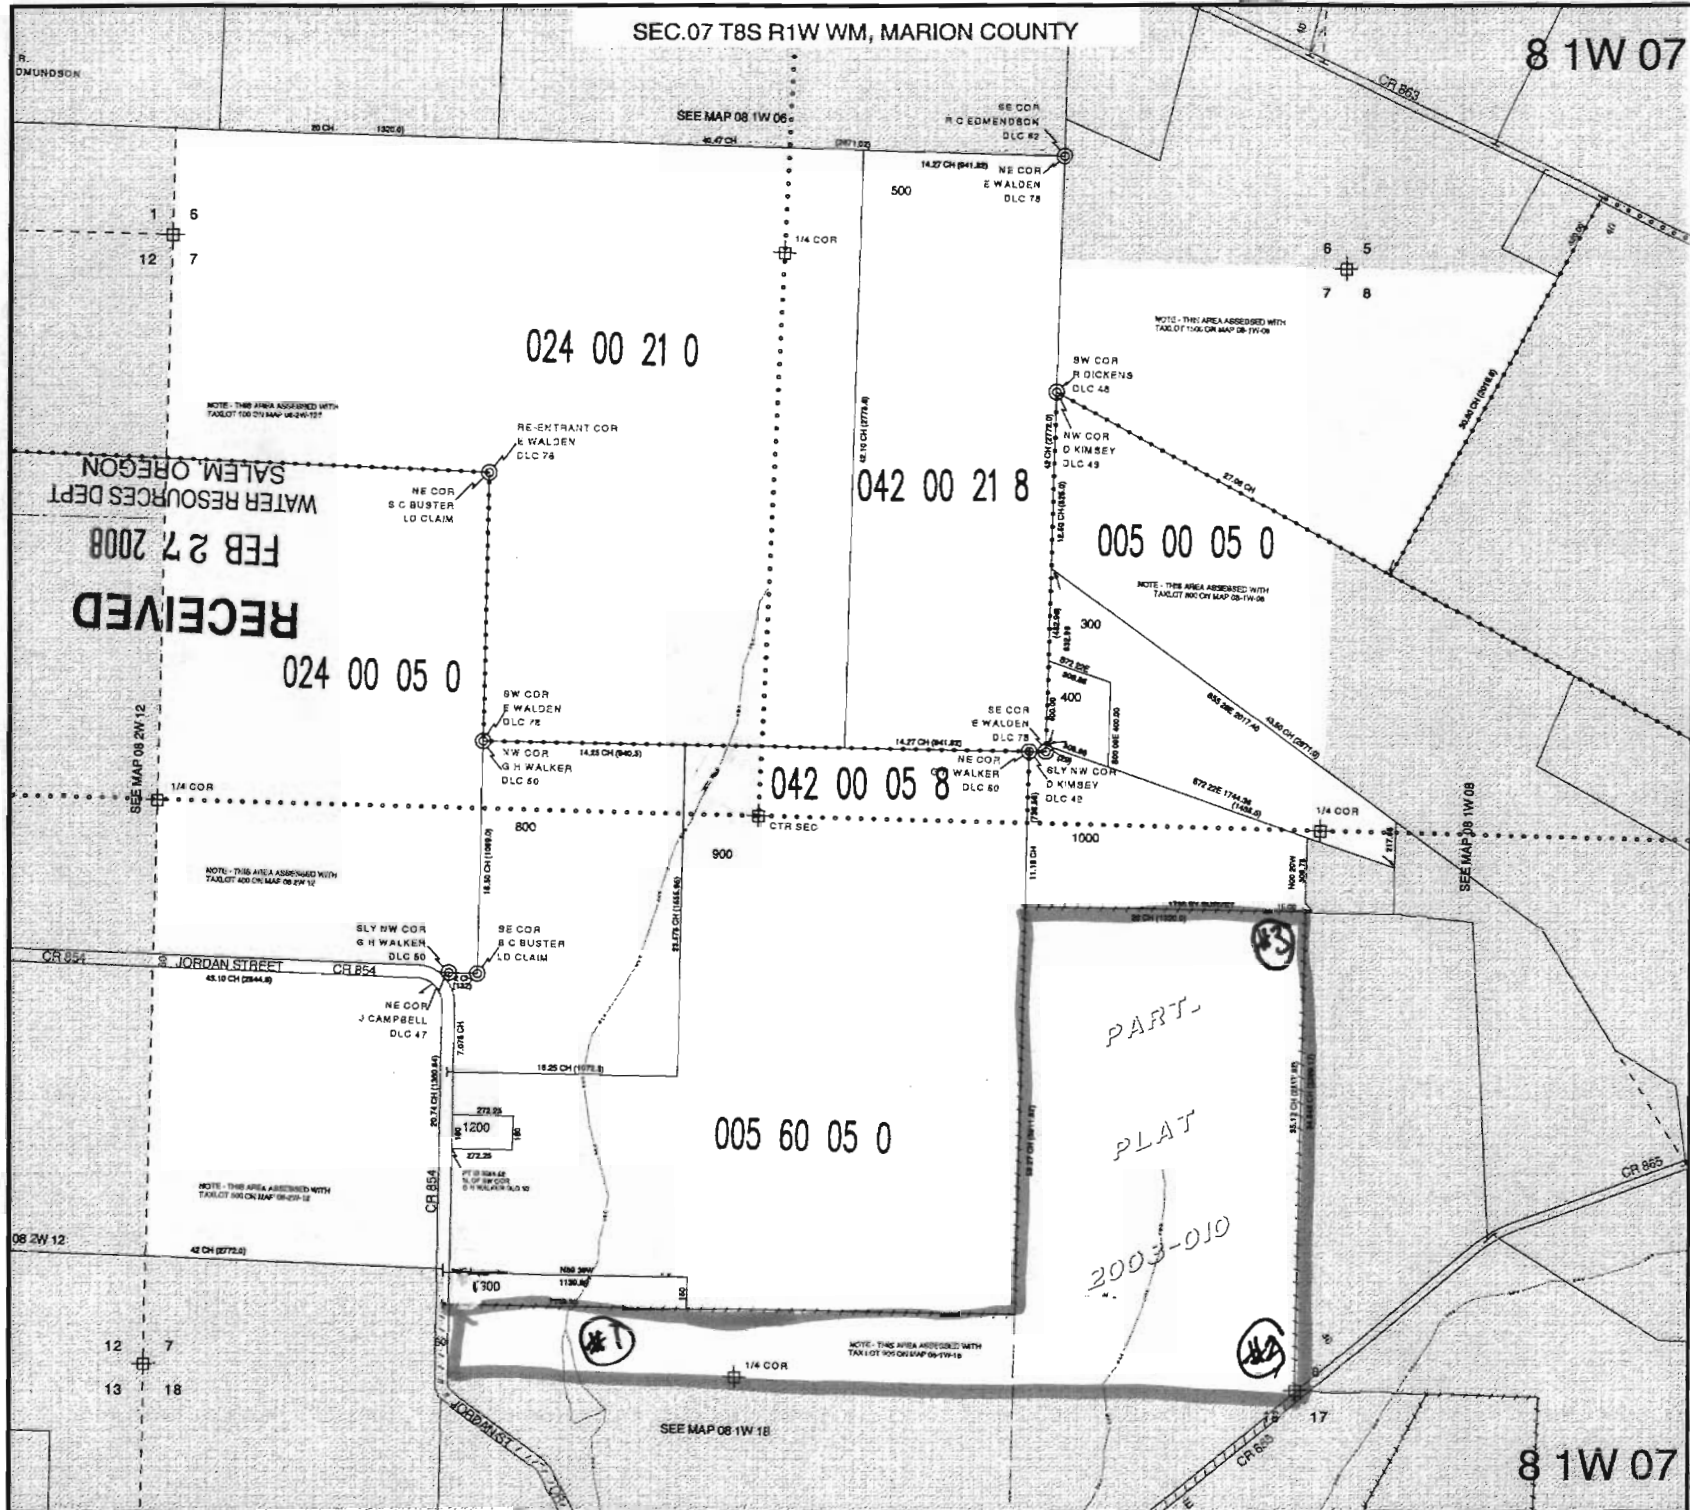

8 1 W 07

LEGEND

LINE TYPES

- TAX LOT BOUNDARY OLD PROPERTY LINE
- ROAD RIGHT-OF-WAY VACATED RIGHT-OF-WAY
- RAILROAD RAILROAD RIGHT-OF-WAY
- STREAM, LAKE, ETC. TAX LOT BOUNDARY STREAM, LAKE, ETC. NON-BOUNDARY
- SUBDIVISION BOUNDARY PARTITION PLAT B.O.Y.
- TAX CODE BOUNDARY EASEMENT

SYMBOL TYPES


- D.L.C.
- CONTROL POINTS
- SURVEY MONUMENTS
- C.L.O. CORNERS
- SECTION 1/4 SEC 1/16 SEC

NUMBERS

TAX CODE NO.
000 00 00 0

ACREAGE - ALL ACREAGES EXCLUDE ANY PORTION THAT MAY LIE WITHIN THE INDICATED PUBLIC RIGHT OF WAYS.

TICK MARKS - WHEN A TICK MARK IS INDICATED ON THE EXTENSION OF A LINE, THEN THE DIMENSION GOES TO THE TICK MARK. GENERALLY THIS IS USED WHEN DIMENSIONS GO INTO PUBLIC RIGHT OF WAYS.

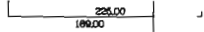


ARROWS ARE USED WITH DIMENSIONS IN AREAS OF GREATER COMPLEXITY.

NOTICE: This map was created for Assessor's Office use ONLY.



SCALE 1" = 400'
or 1:4800

Plot file created: June 21, 2004
/s:/maps/081w18.dwg

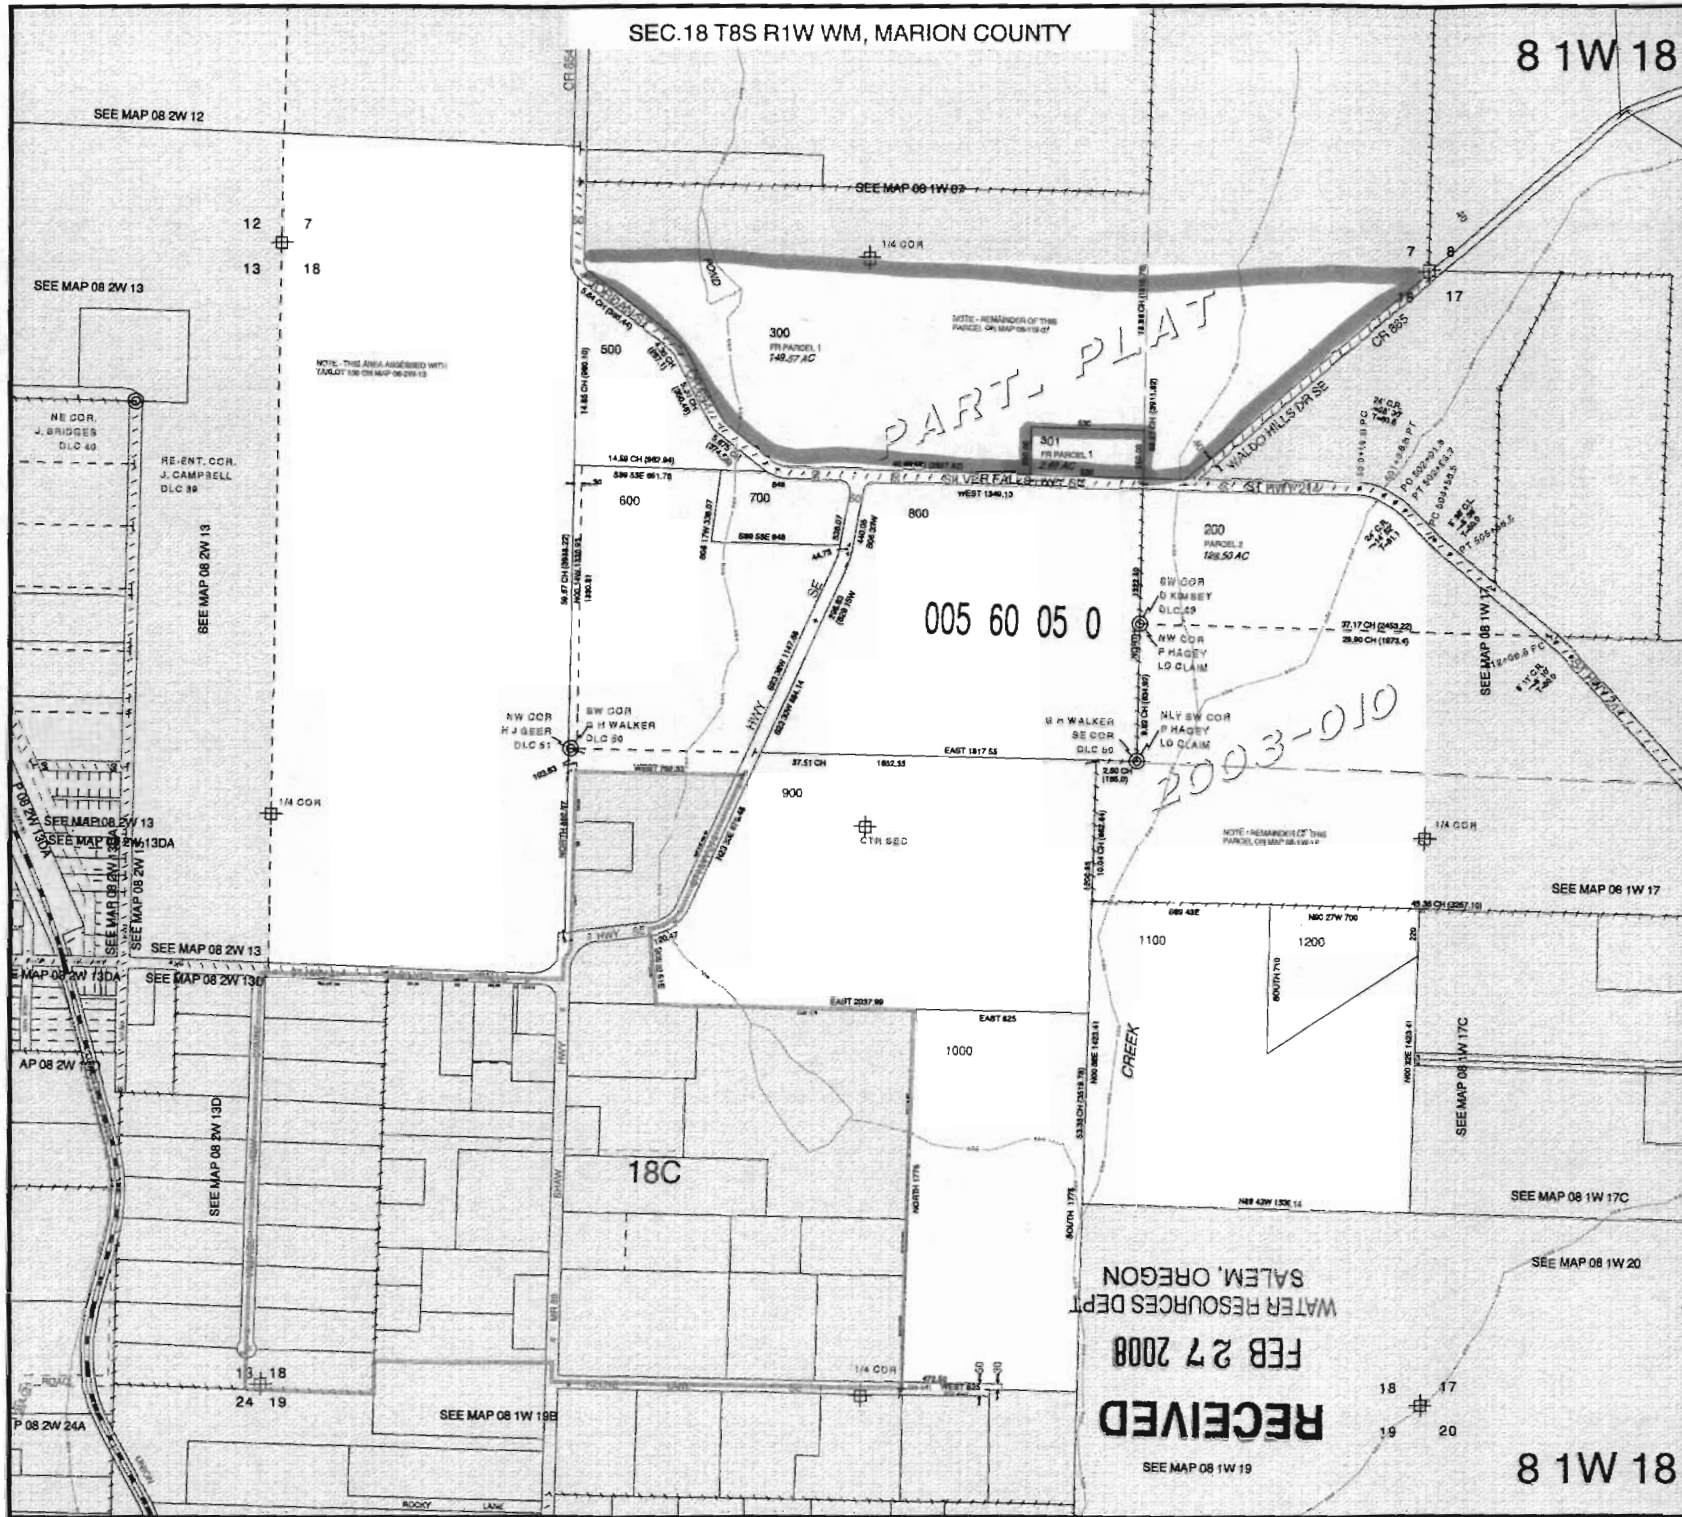

RECEIVED
FEB 27 2008
WATER RESOURCES DEPT
SALEM, OREGON

8 1W 18

8 1W 18