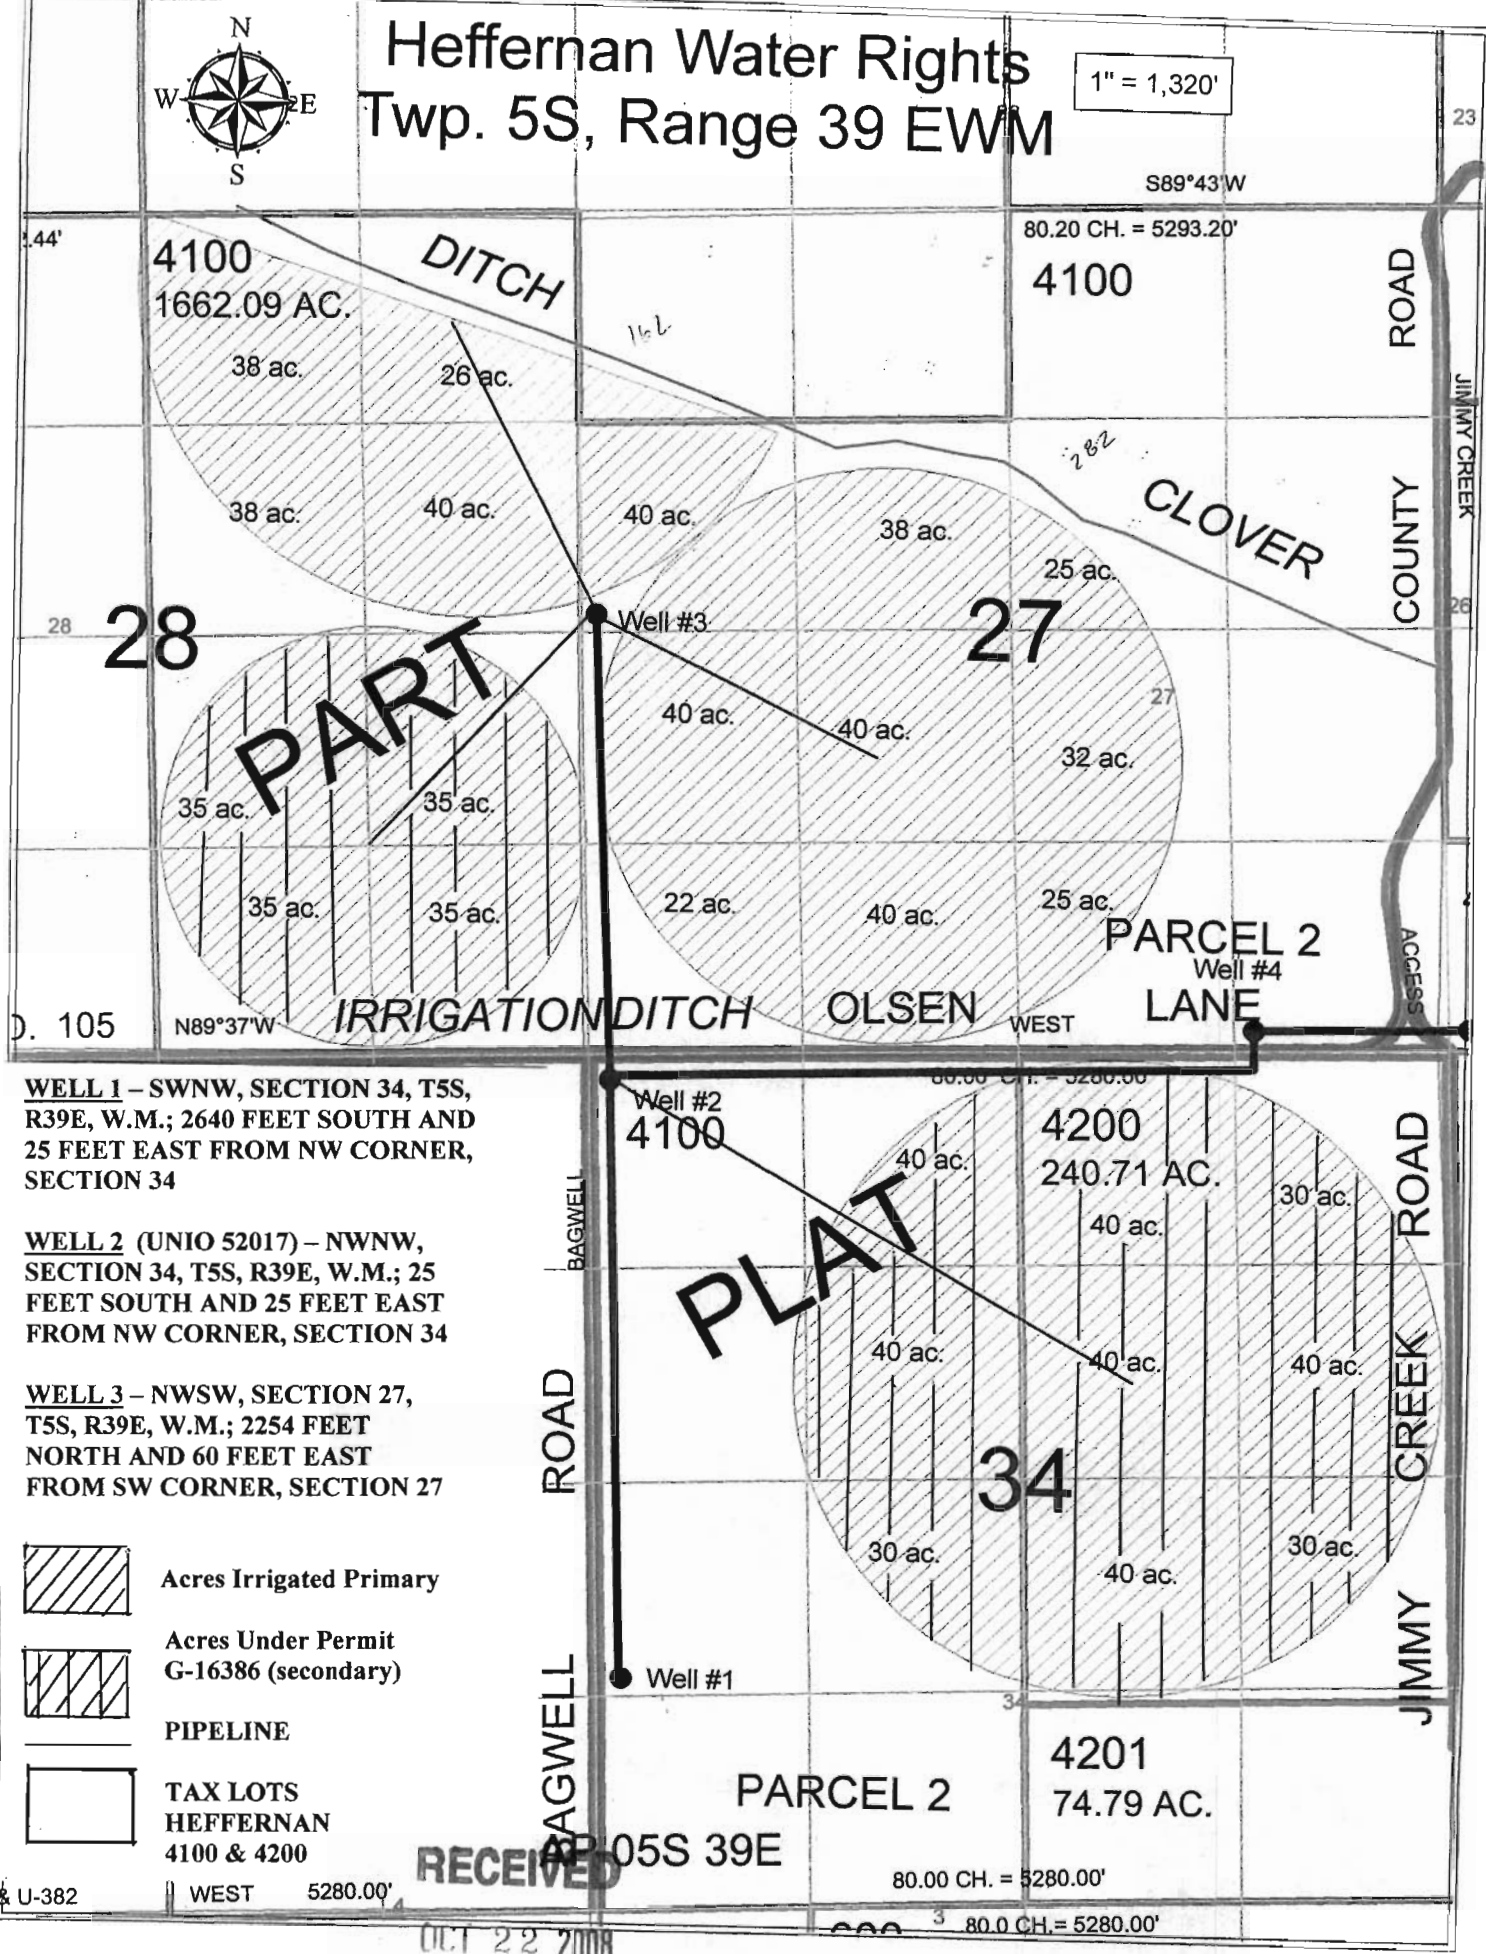


# Heffernan Water Rights Twp. 5S, Range 39 EWM

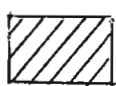
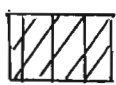


1" = 1,320'



**WELL 1** – SWNW, SECTION 34, T5S, R39E, W.M.; 2640 FEET SOUTH AND 25 FEET EAST FROM NW CORNER, SECTION 34

**WELL 2** (UNIO 52017) – NWNW, SECTION 34, T5S, R39E, W.M.; 25 FEET SOUTH AND 25 FEET EAST FROM NW CORNER, SECTION 34

**WELL 3** – NWSW, SECTION 27, T5S, R39E, W.M.; 2254 FEET NORTH AND 60 FEET EAST FROM SW CORNER, SECTION 27

-  Acres Irrigated Primary
-  Acres Under Permit G-16386 (secondary)
-  PIPELINE
-  TAX LOTS HEFFERNAN 4100 & 4200

**RECEIVED**

OCT 22 2008

WATER RESOURCES DEPT  
SALEM OREGON