


Water Rights Application Map Rood Bidge Park Hillsboro OR

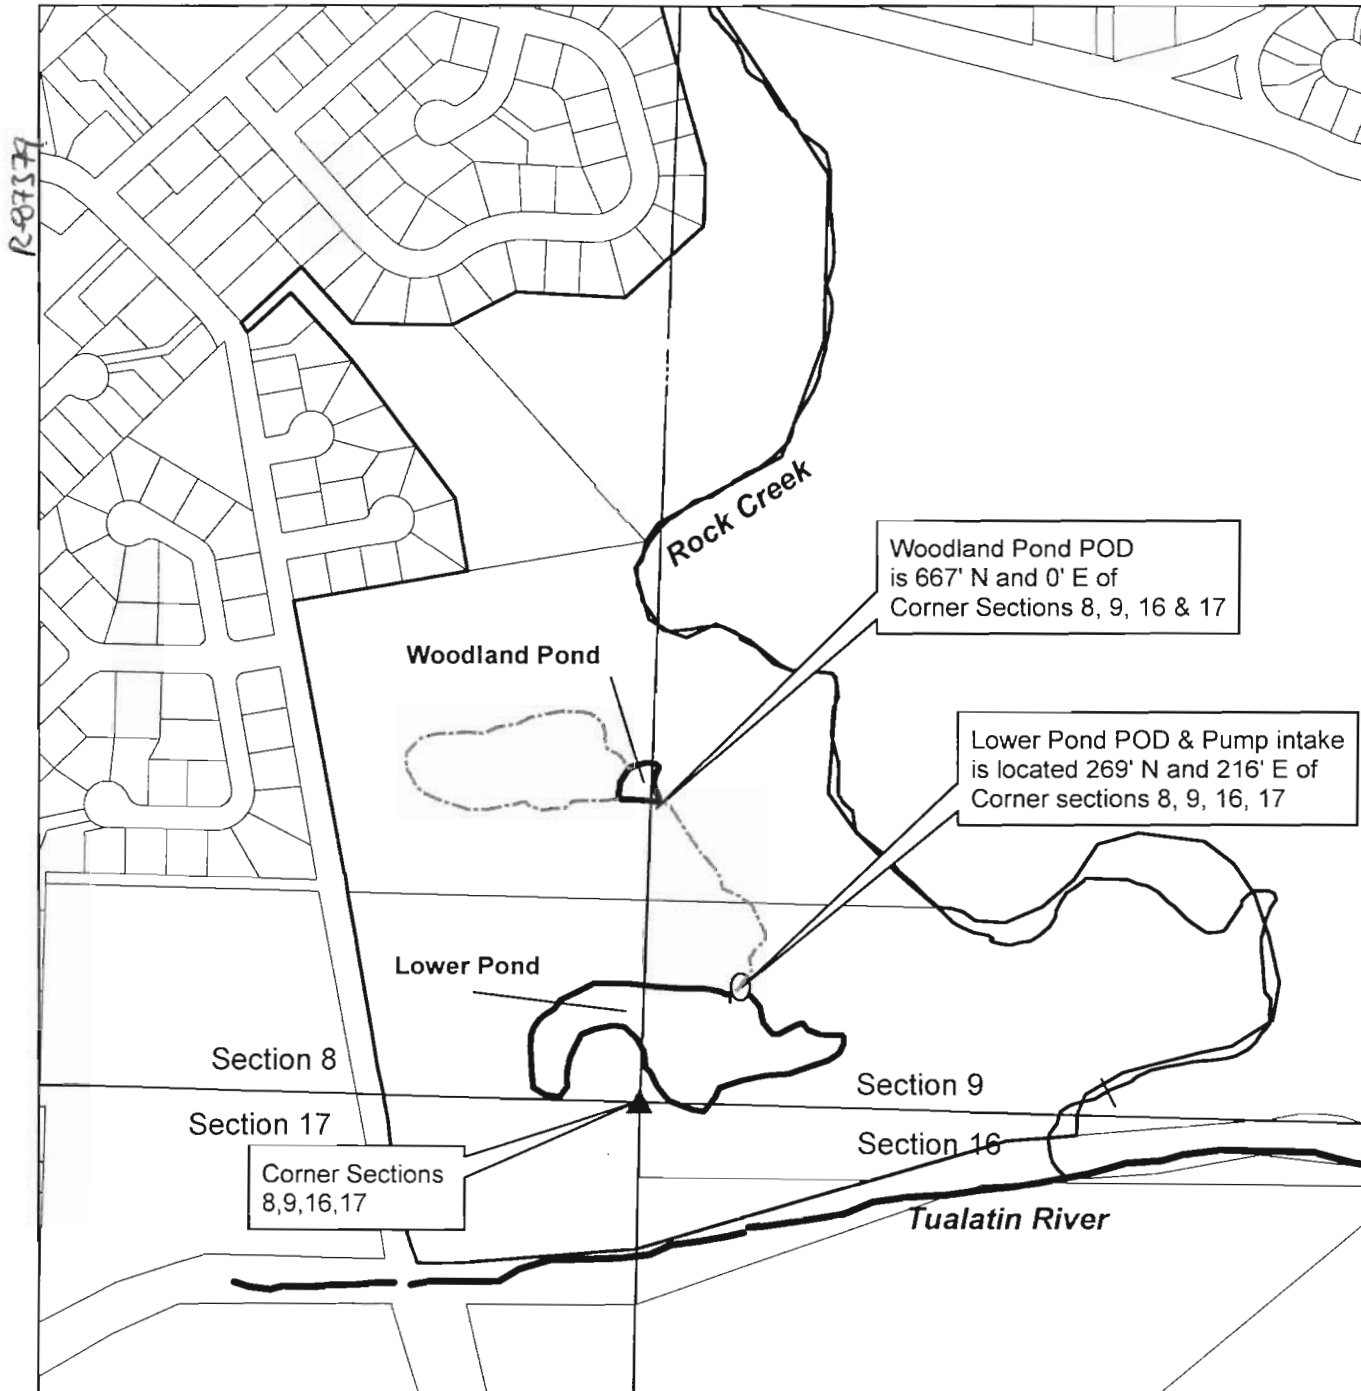

- Park Boundary
- Tax Lots
- Section Lines
- - - Man made creek

Woodland Pond POD
is 667' N and 0' E of
Corner Sections 8, 9, 16 & 17

Lower Pond POD & Pump intake
is located 269' N and 216' E of
Corner sections 8, 9, 16, 17

Corner Sections
8,9,16,17

Lower Pond on
Tax Lot 1S2090001500

Woodland Pond on
tax Lot 1S208DD03400

RECEIVED

JAN 20 2009


WATER RESOURCES DEPT
SALEM, OREGON

△ Government
Corner

1 inch equals 400 feet



Rood Bridge Park Ponds & Tax Lots Hillsboro OR

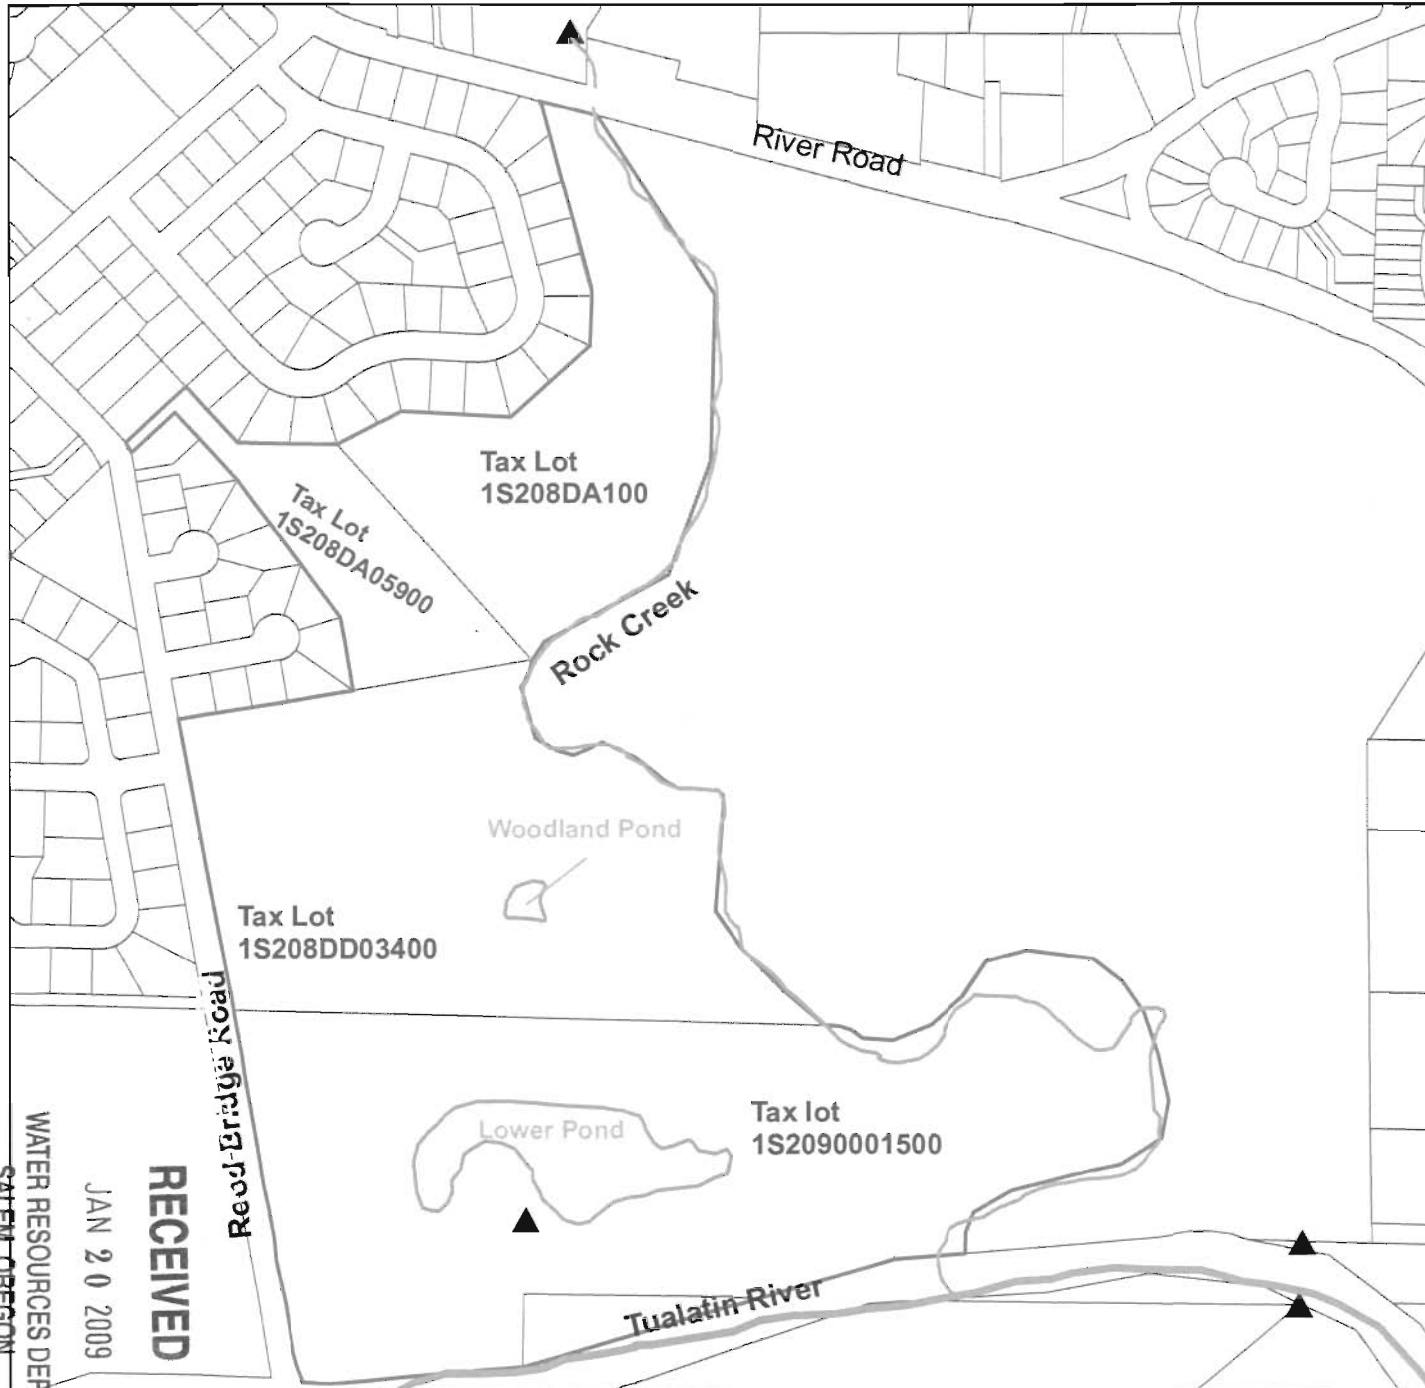

— Park Boundary
— Tax Lots

Lower Pond on
Tax Lot 1S2090001500

Woodland Pond on
tax Lot 1S208DD03400

△ Government
Corners

1 inch equals 400 feet



2-8-11-17

RECEIVED
JAN 20 2009
WATER RESOURCES DEPT
SALEM, OREGON