



SCALE: 1"=1320'


LEGEND

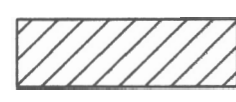


Lands with Application being submitted for Primary rights from Crow Reservoir, requesting Supplemental rights from proposed Wells 1 thru 5.

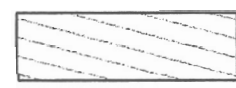

Lands with Primary rights under Certificate #10392 and with application being submitted for Supplemental rights from Crow Reservoir, requesting Supplemental rights from proposed Wells 1 thru 5.

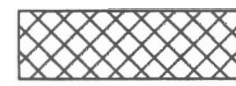


Lands with Primary rights under Certificate #52583 and with application being submitted for Supplemental rights from Crow Reservoir, requesting Supplemental rights from proposed Wells 1 thru 5.

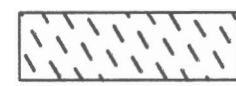


Lands with Primary rights under Certificate #10469 and with application being submitted for Supplemental rights from Crow Reservoir, requesting Supplemental rights from proposed Wells 1 thru 5.




Lands with Primary rights under Certificate #10470 and with application being submitted for Supplemental rights from Crow Reservoir, requesting Supplemental rights from proposed Wells 1 thru 5.

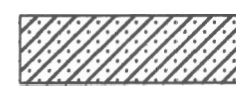


Lands with Primary rights under Certificate #10288 and with application being submitted for Supplemental rights from Crow Reservoir, requesting Supplemental rights from proposed Wells 1 thru 5.

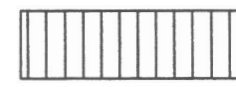

Lands with Primary rights under Certificate #10337 and with application being submitted for Supplemental rights from Crow Reservoir, requesting Supplemental rights from proposed Wells 1 thru 5.

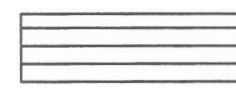


Lands with Primary rights under Certificate #39023 and with application being submitted for Supplemental rights from Crow Reservoir, requesting Supplemental rights from proposed Wells 1 thru 5.

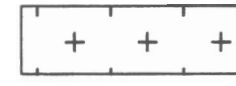

Lands with Primary rights under Certificate #10335 and with application being submitted for Supplemental rights from Crow Reservoir, requesting Supplemental rights from proposed Wells 1 thru 5.



Lands with Primary rights under Certificate #10336 and with application being submitted for Supplemental rights from Crow Reservoir, requesting Supplemental rights from proposed Wells 1 thru 5.

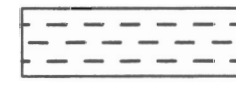

Lands with Primary rights under Certificate #10338 and with application being submitted for Supplemental rights from Crow Reservoir, requesting Supplemental rights from proposed Wells 1 thru 5.

(10.0) Ac



Acreage of Lands with application being submitted for Primary water from Crow Reservoir, requesting supplemental from Wells 1 thru 5.



Proposed Mainlines



Existing Building

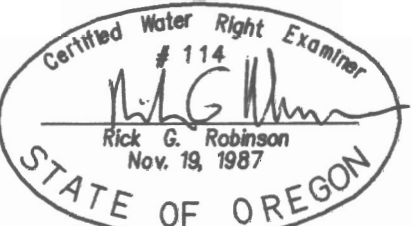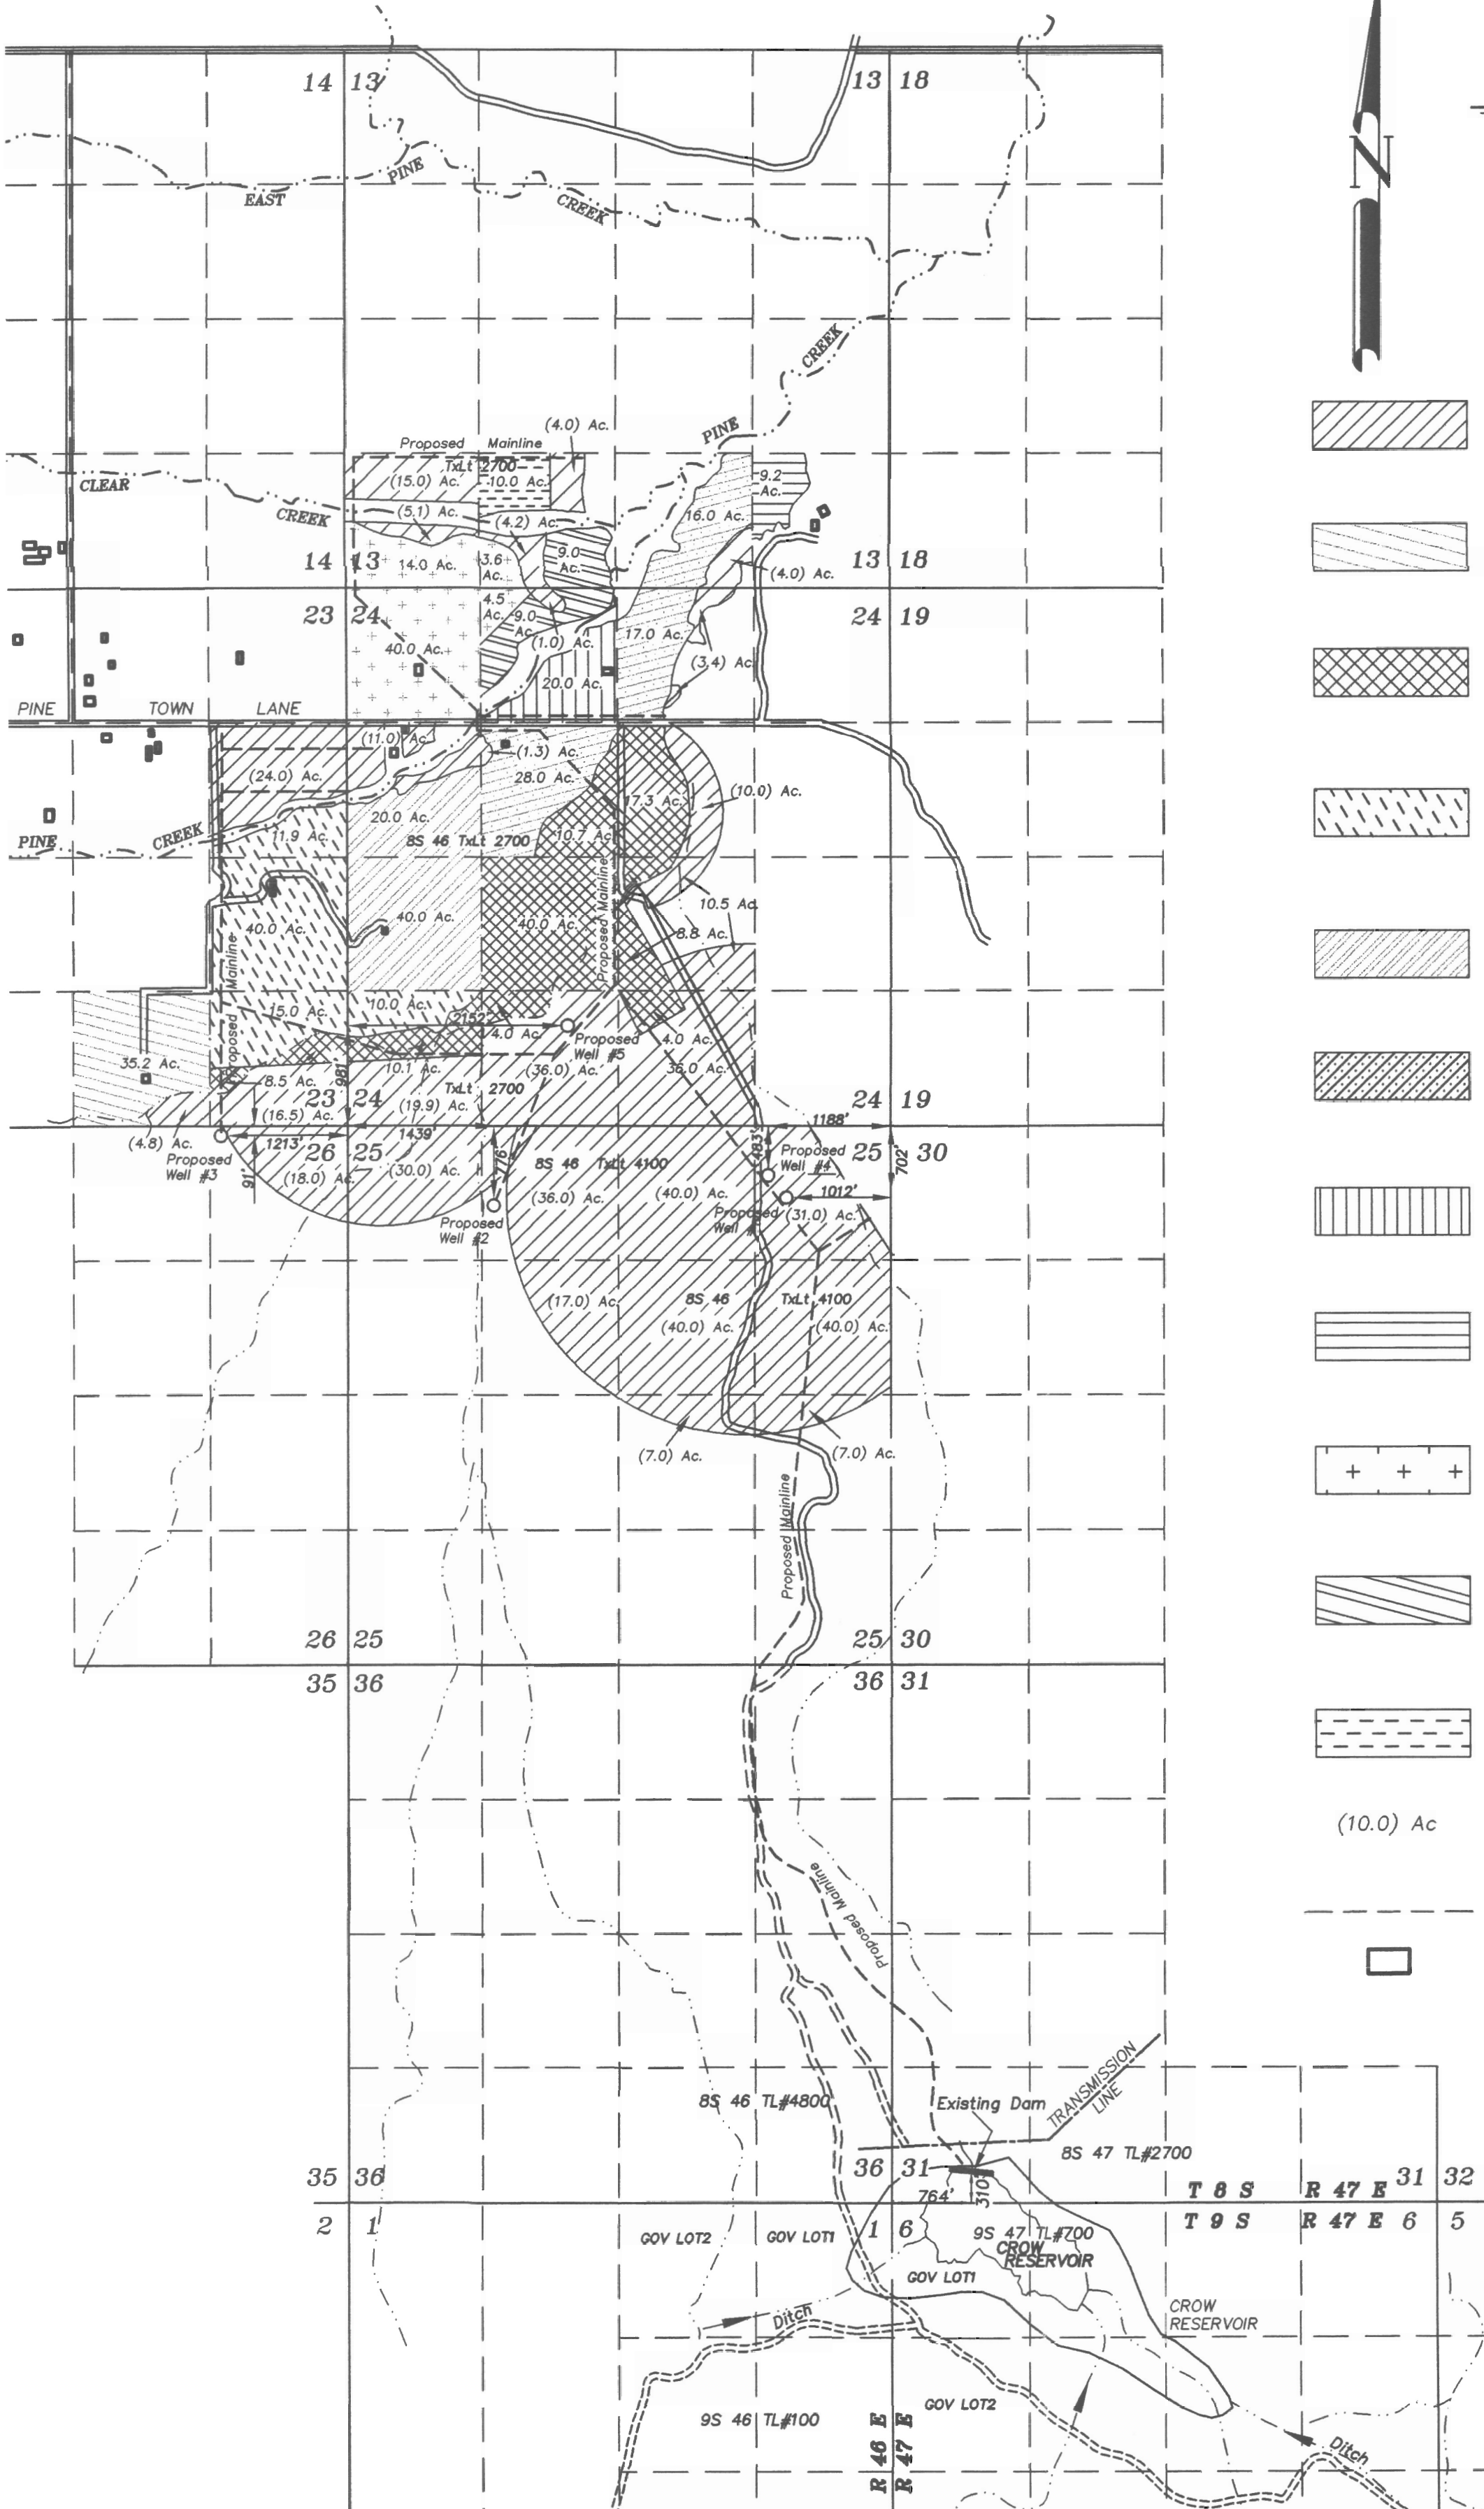

NOTE: The preparation of this map was for the purpose of identifying the location of the proposed water right and has no intent to provide dimensions or location of property ownership lines. Location information shown hereon was furnished by the applicant.

February 25, 2009  
APPLICATION MAP OF SUPPLEMENTAL WATER FROM WELLS FOR PINE VALLEY RANCH

BY BAGETT - GRIFFITH & BLACKMAN  
2006 ADAMS AVENUE  
LA GRANDE, OREGON 97850

APPLICATION NO. \_\_\_\_\_  
PERMIT NUMBER \_\_\_\_\_