

T 17 S R 1&2 E, W.M.

STATE OF OREGON
RENEW
6/30/2010

In the name of § 02539
Whitewater Ranch LLC
& McKenzie River
Ranch LLC


Goose Creek Right 

Prepared by
Walter L. Trimm
CWRE #332
Trimmer Engineering


3924 NW Walunt Place
Corvallis, OR 97330
541-754-2819

Scale 1" = 1320'

October 10, 2009
Layout: New Goose Ck
File: Haake.dwg
Based on USGS Leaburg,
Vida, Goat Point,
Mt. Nebo Quads

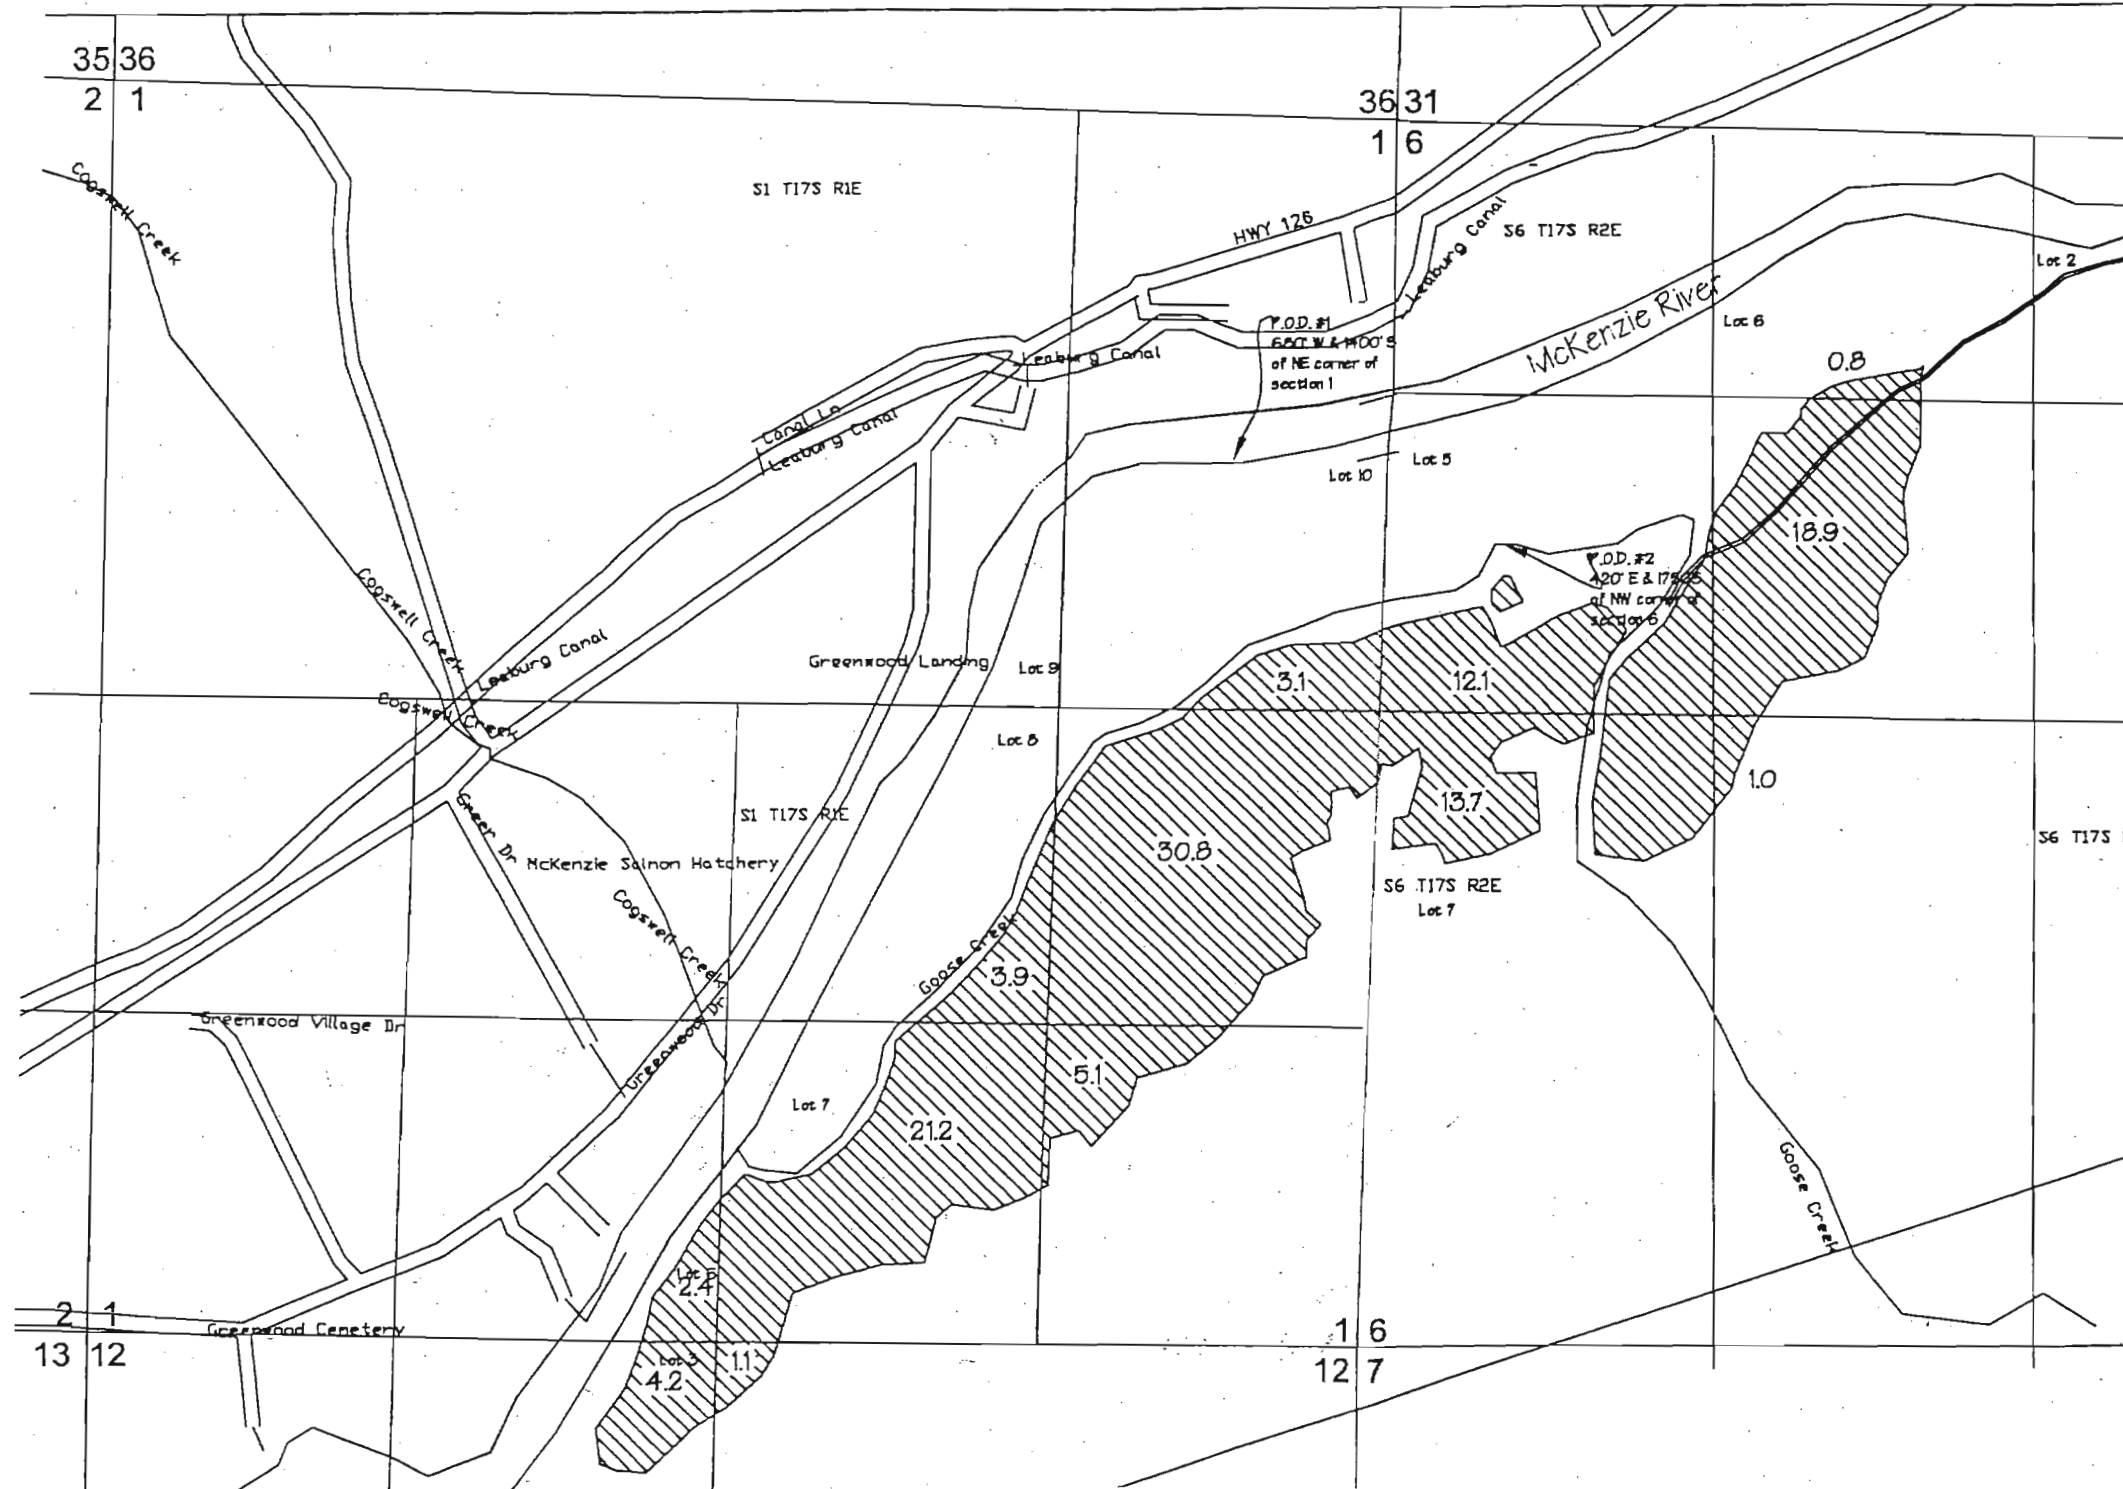

T 17 S R 1&2 E, W.M.

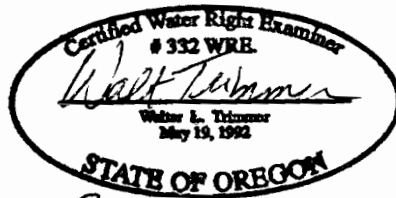

RENEW
6/30/2010

Application

In the name of
**Whitewater Ranch LLC
& McKenzie River
Ranch LLC**

Agricultural Right 


Prepared by
Walter L. Trimmer
CWRE #332
Trimmer Engineering Inc.

3924 NW Walunt Place
Corvallis, OR 97330
541-754-2819

Scale 1" = 1320'

October 10, 2009
Layout: Ag Right
File: Haake.dwg
Based on USGS Leaburg,
Vida, Goat Point,
Mt. Nebo Quads

DWG 1 of 1

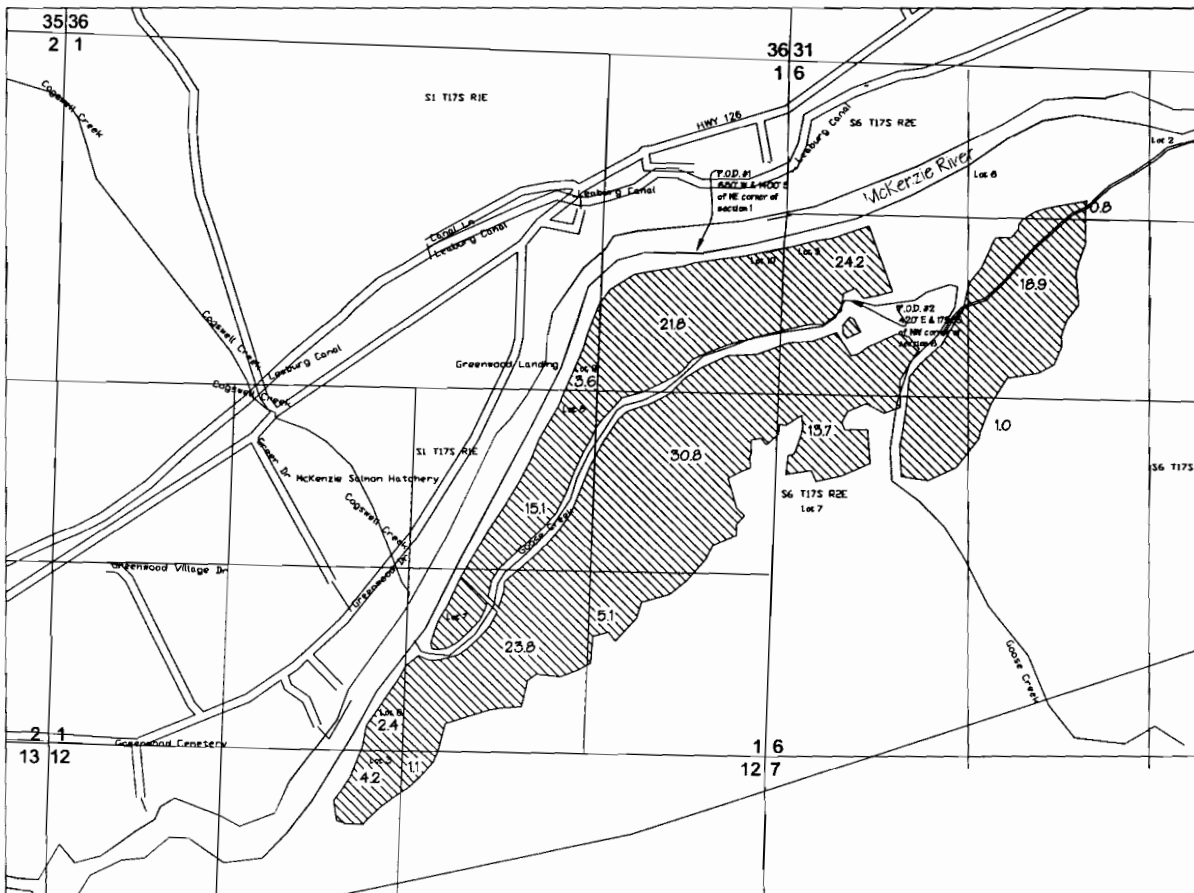

RECEIVED
OCT 15 2009
WATER RESOURCES DEPT
SALEM, OREGON

5-07-09