


G-17778


# MAP TO ACCOMPANY WATER RIGHT APPLICATION FOR FALCON HEIGHTS WATER AND SEWER DISTRICT

SECTION 34, TOWNSHIP 39 SOUTH RANGE 9 EAST,  
KLAMATH COUNTY, OREGON

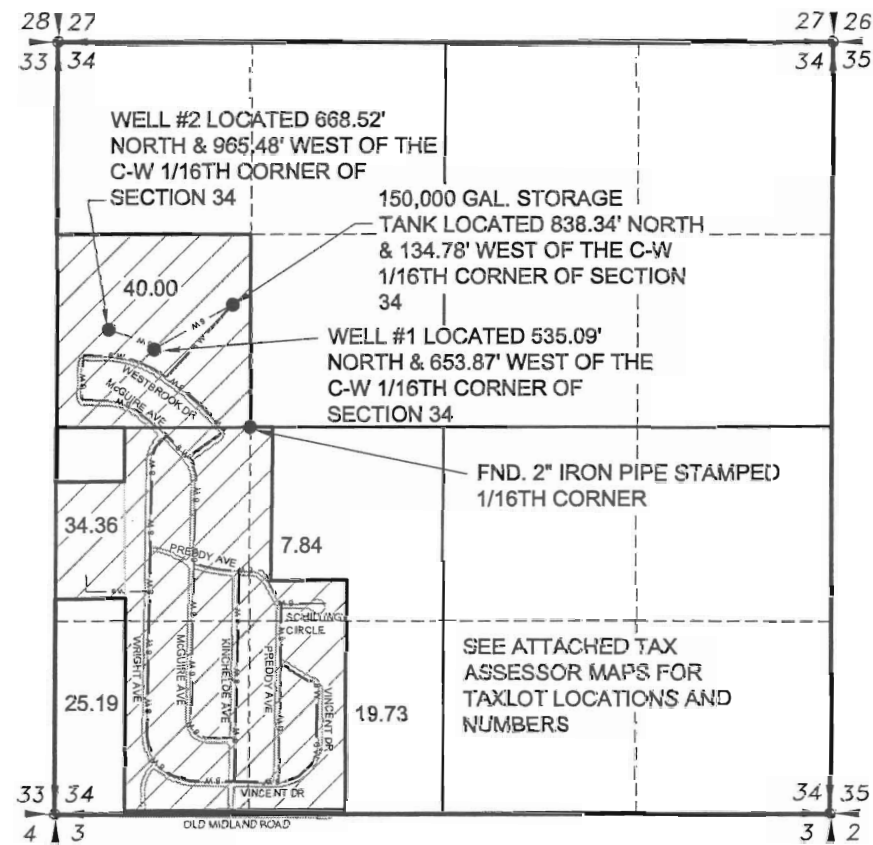

RENEWAL 12/31/09

- LEGEND**
- SECTION LINE
  - 1/4 SECTION LINE
  - - - 1/16 SECTION LINE
  - w-w- 6" WATER LINE
  - w-w-w- 8" WATER LINE

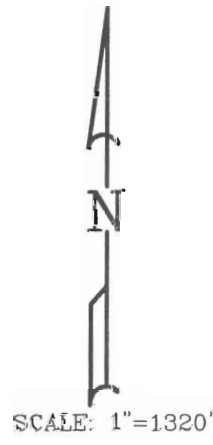

APPLICATION NO. \_\_\_\_\_  
 PERMIT NO. \_\_\_\_\_

NOTE:  
 PREPARATION OF THIS MAP IS FOR IDENTIFYING PROPOSED  
 WATER RIGHTS ONLY. IT HAS NO INTENT TO PROVIDE  
 LOCATIONS OR DIMENSIONS OF PROPERTY BOUNDARIES.

REVISION	BY

**ANDERSON ENGINEERING  
 AND SURVEYING, INC.**  
 P.O. BOX 28  
 LAKEVIEW, OREGON 97630  
 (541) 947-1403  
 FAX: 947-2521

FOR:  
 FALCON HEIGHTS WSD  
 10802 FREEDY AVE.  
 KLAMATH MILLS, OR 97603  
 541-882-3469

MAP TO ACCOMPANY WATER RIGHT  
 APPLICATION FOR FALCON HEIGHTS  
 WATER & SEWER DISTRICT

**RECEIVED**  
 OCT 21 2008  
 WATER RESOURCES DEPT  
 SALEM, OREGON

DATE:	10/08/09
SCALE:	1"=1320'
DWG. BY:	R.C.
JOB:	2008-072
FILE:	2008-072
SHEET:	1 OF 1