


- LEGEND**
- M&I WATER QUALITY
 - WATER QUALITY
 - SPORT FISHING
 - RECREATION
 - ANADROMOUS FISHERY
 - FLOOD CONTROL
 - IRRIG. LANDS —
 - SPRINKLER PRES.
 - GRAVITY PIPE
 - DIRECT PUMPING
 - GAGING STATIONS
 - STAFF GAUGES
 - PUMPING PLANTS
 - PIPELINES
 - PROJECT BOUNDARY

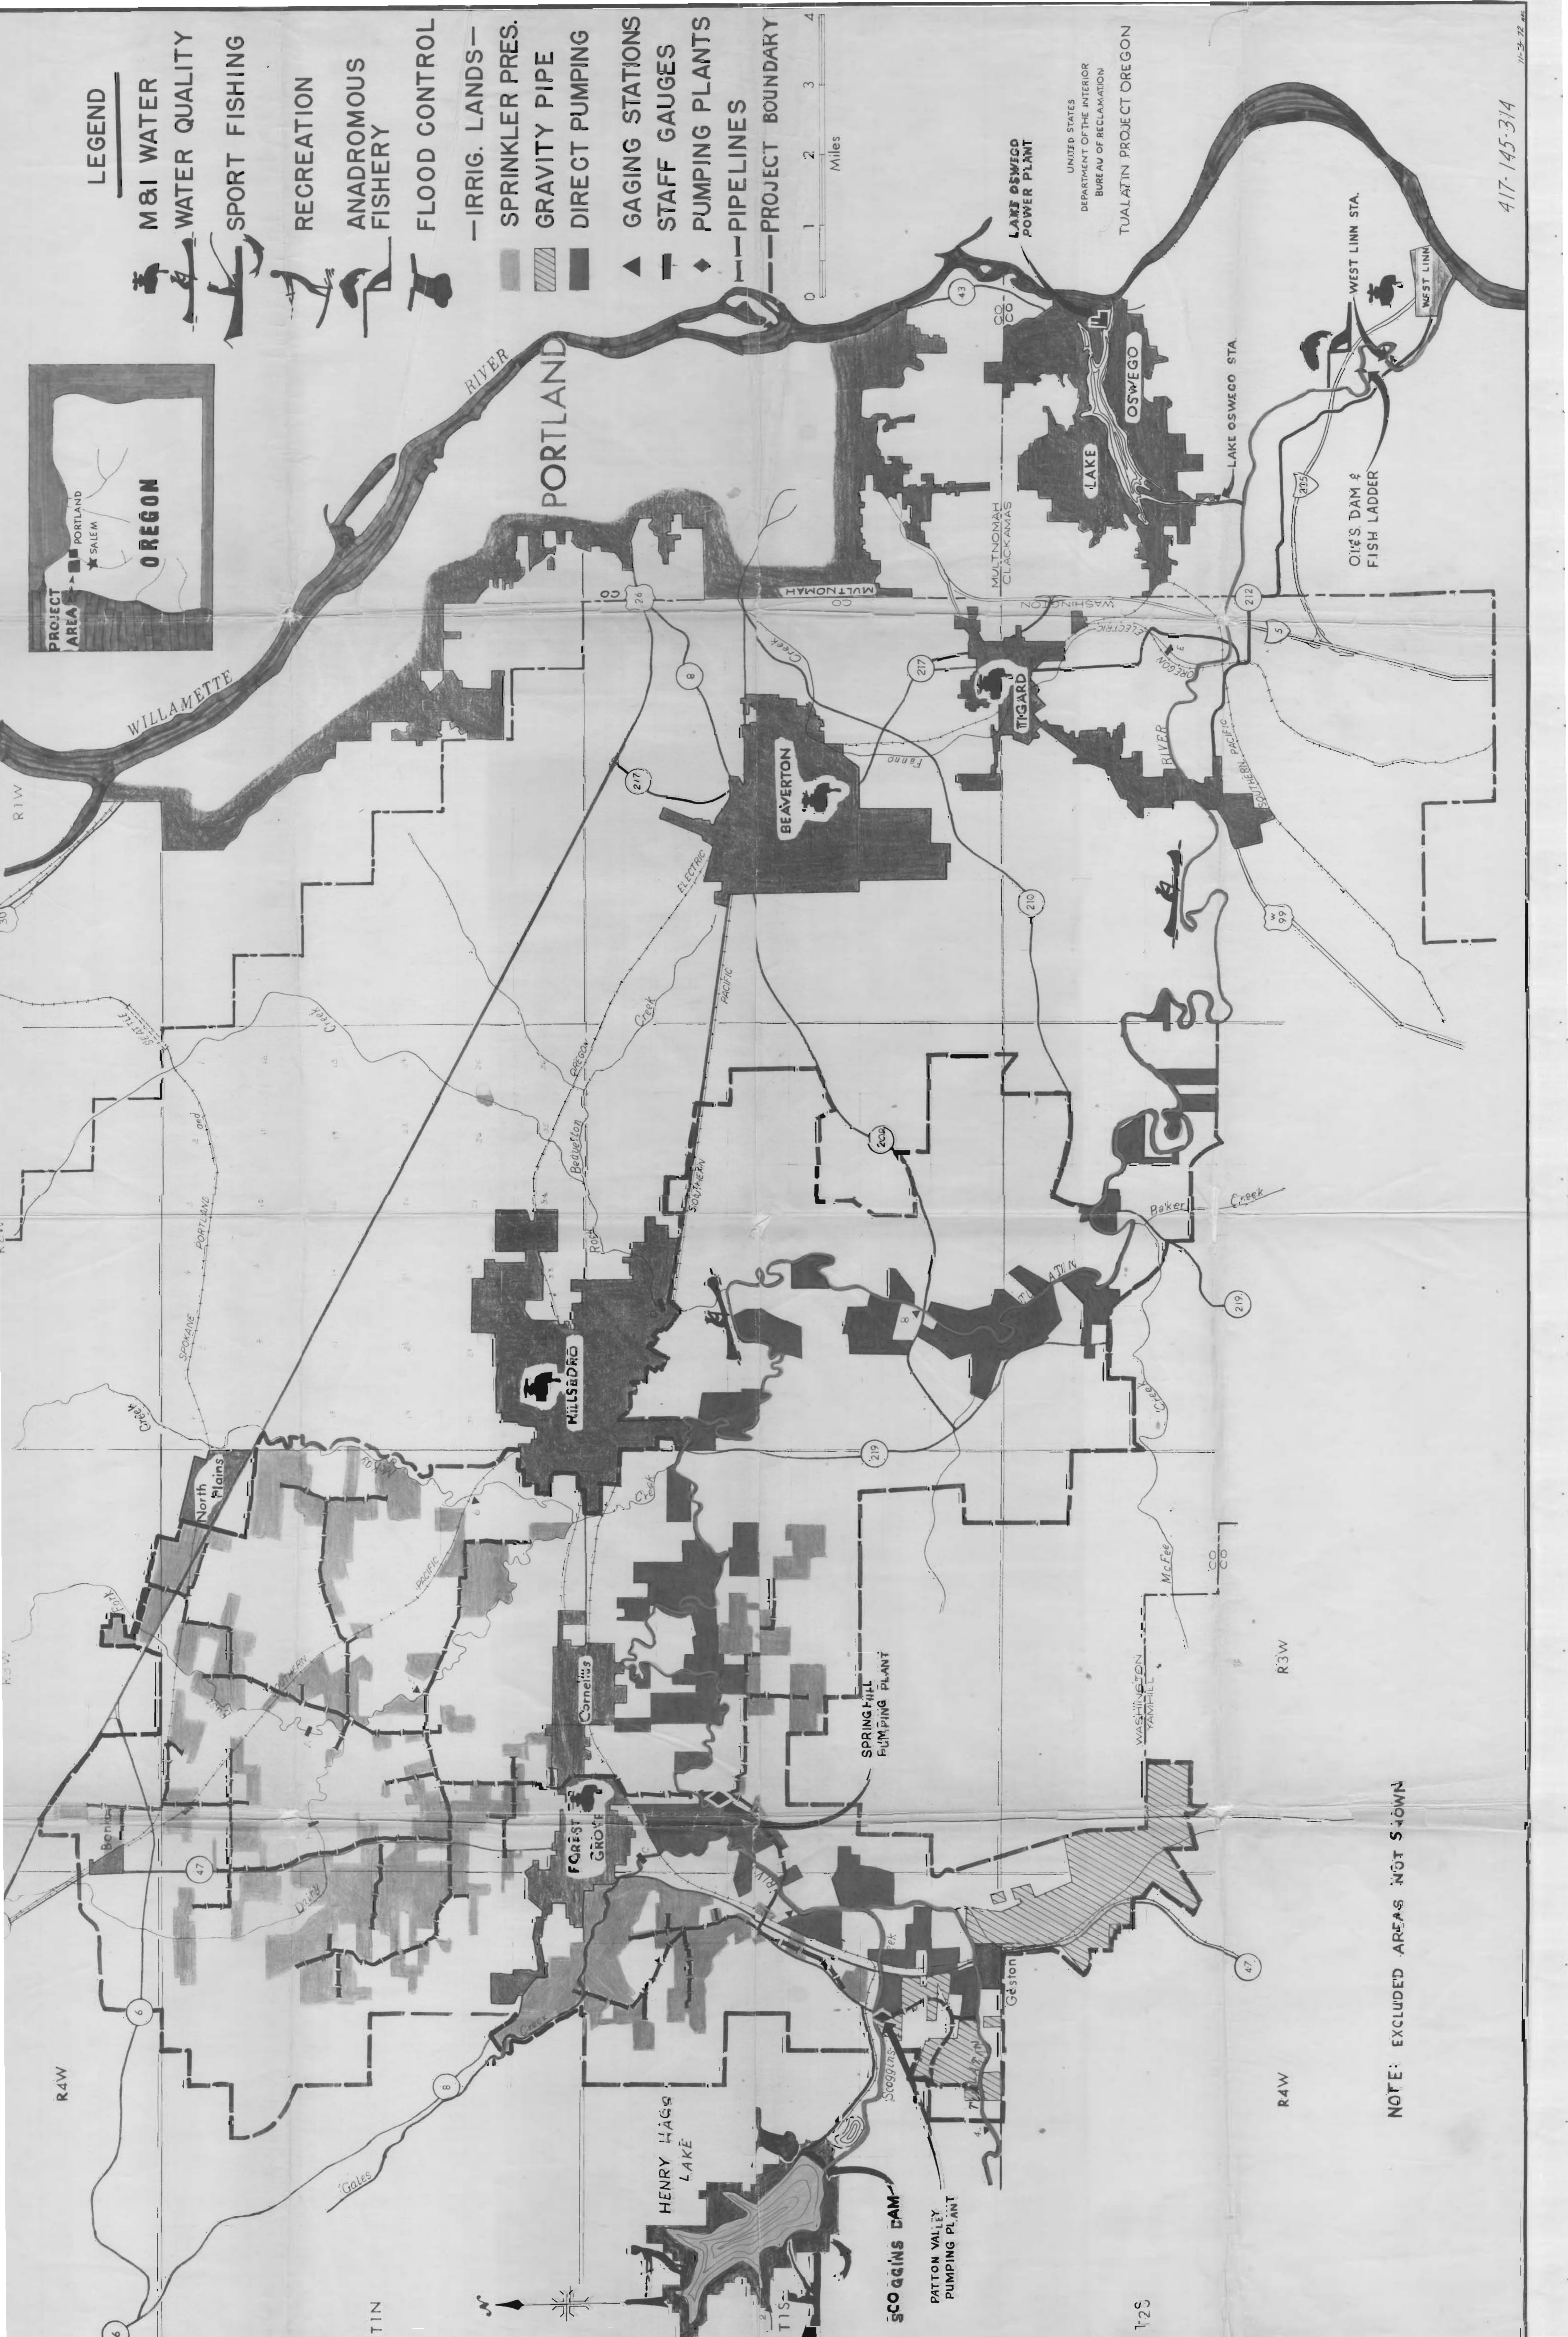


UNITED STATES
DEPARTMENT OF THE INTERIOR
BUREAU OF RECLAMATION
TUALATIN PROJECT OREGON

NOTE: EXCLUDED AREAS NOT SHOWN



- SYMBOLS**
- Section Line
 - - - Qtr. Sec. Line
 - - - 1/16 Line
 - |— Pipeline
 - Property Line
 - ▨ Boundary Lands in T.V.I.D.
 - ▧ Boundary State Water Right
 - ▩ Gov't Property
 - Turnout
 - Acres in 1/16 Sec. served by T.V.I.D.
 - Total Acres in T.V.I.D.
 - State Water Right by 1/16 Sec.
 - Total State Water Right

REFERENCES:
 R/W EASEMENT DRWG. 417-145-298

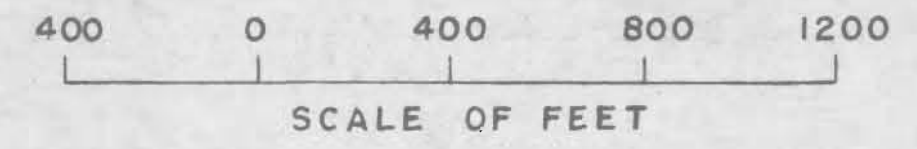

NAME: BEELE, GEORGE H. & LILLIAN R.
 ADDRESS: ROUTE 1 BOX 50
GASTON, OREGON 97119

DESCRIPTION						
1/16 th. Sec.	Acres		Sec.	Twp	Rge	
	Full	Supp.				
SW NE	3.2		34	15	4W	
SE NE	15.3		"	"	"	
NW SE	6.8		"	"	"	
NE SE	29.0		"	"	"	
SW SE	15.7		"	"	"	
SE SE	2.2		"	"	"	

STATE WATER RIGHT		T.V.I.D. DATA	
Cert. No.	<u>29154</u> <u>19977</u>	Pipeline	<u>TUALATIN R.</u>
Date	<u>3/19/56</u> <u>5/14/46</u>	Lat.	
Acres	<u>30.4</u> <u>26.8</u>	T.O. No.	
C.F.S.	<u>.380</u> <u>.337</u>	Acres Owned	<u>107.84</u>
		Acres in Dist.	<u>72.2</u>
		C.F.S.	

- SERVICE:
- Pressure
 - Gravity
 - River
 - Full
 - Supp.

ALWAYS THINK SAFETY

UNITED STATES
 DEPARTMENT OF THE INTERIOR
 BUREAU OF RECLAMATION
 TUALATIN PROJECT, OREGON

BEELE, GEORGE H. & LILLIAN R.

PROPERTY IN T.V.I.D.

DRAWN LWC SUBMITTED _____
 TRACED _____ RECOMMENDED _____
 CHECKED _____ APPROVED _____

FOREST GROVE, ORE. 1-29-73 417-145-