

T5N, R35E, WM
Sections 3, 4, 5, 8, 9, 10
T6N, R35E, WM
Sections 31 and 32
UMATILLA COUNTY

Points of Appropriation

POA 3A: 1156 ft N and 314 ft E from S/4 Corner of Section 3. Flowmeter in same location. Well Log UMAT 55526.

POA 4A: 415 ft S and 500 ft W from Center of Section 4. Flowmeter in same location. Well Log UMAT 55523.

POA 4D: 375 ft S and 940 ft W from Center of Section 4. Flowmeter in same location. Well Log UMAT 56382.

POA 50516: 335 ft S and 1516 ft E from NW Corner of Section 4. Flowmeter in same location. Well Log UMAT 50516.

Conveyance

Conveyance system is buried pressure pipeline ranging in size from 15 to 6 inches in diameter. All four wells discharge into common mainline, so water from any well can flow into any reservoir/bulge.

Reservoir (Bulge)

Water to be stored in five reservoirs on year-round basis to protect liners from wind and solar exposure.

All water stored in reservoirs/bulges is beneficially used for irrigation under existing Permit G-15883 (currently pending final certification).


EAST BULGE (E)
Location: T5N, R35E, Sec 3, SW SE
Tax Lot: 1801
Surface Area: 1.74 acres
Volume: 22.59 acre-feet
Dam Height: 7.8 feet

FERGUSON BULGE (F)
Location: T5N, R35E, Sec 10, NE NW
Tax Lot: 400
Surface Area: 0.72 acre
Volume: 6.64 acre-feet
Dam Height: 7.4 feet

MIDDLE BULGE (M)
Location: T5N, R35E, Sec 9, NE+NW of NE
Tax Lot: 200
Surface Area: 1.49 acres
Volume: 8.42 acre-feet
Dam Height: 5.4 feet

WEST BULGE (W)
Location: T5N, R35E, Sec 5, NE+NW of SE
Tax Lot: 802
Surface Area: 1.20 acres
Volume: 13.20 acre-feet
Dam Height: 8.3 feet

SOUTH BULGE (S)
Location: T5N, R35E, Sec 8, NE SE
Tax Lot: 1100
Surface Area: 0.89 acre
Volume: 7.62 acre-feet
Dam Height: 6.1 feet

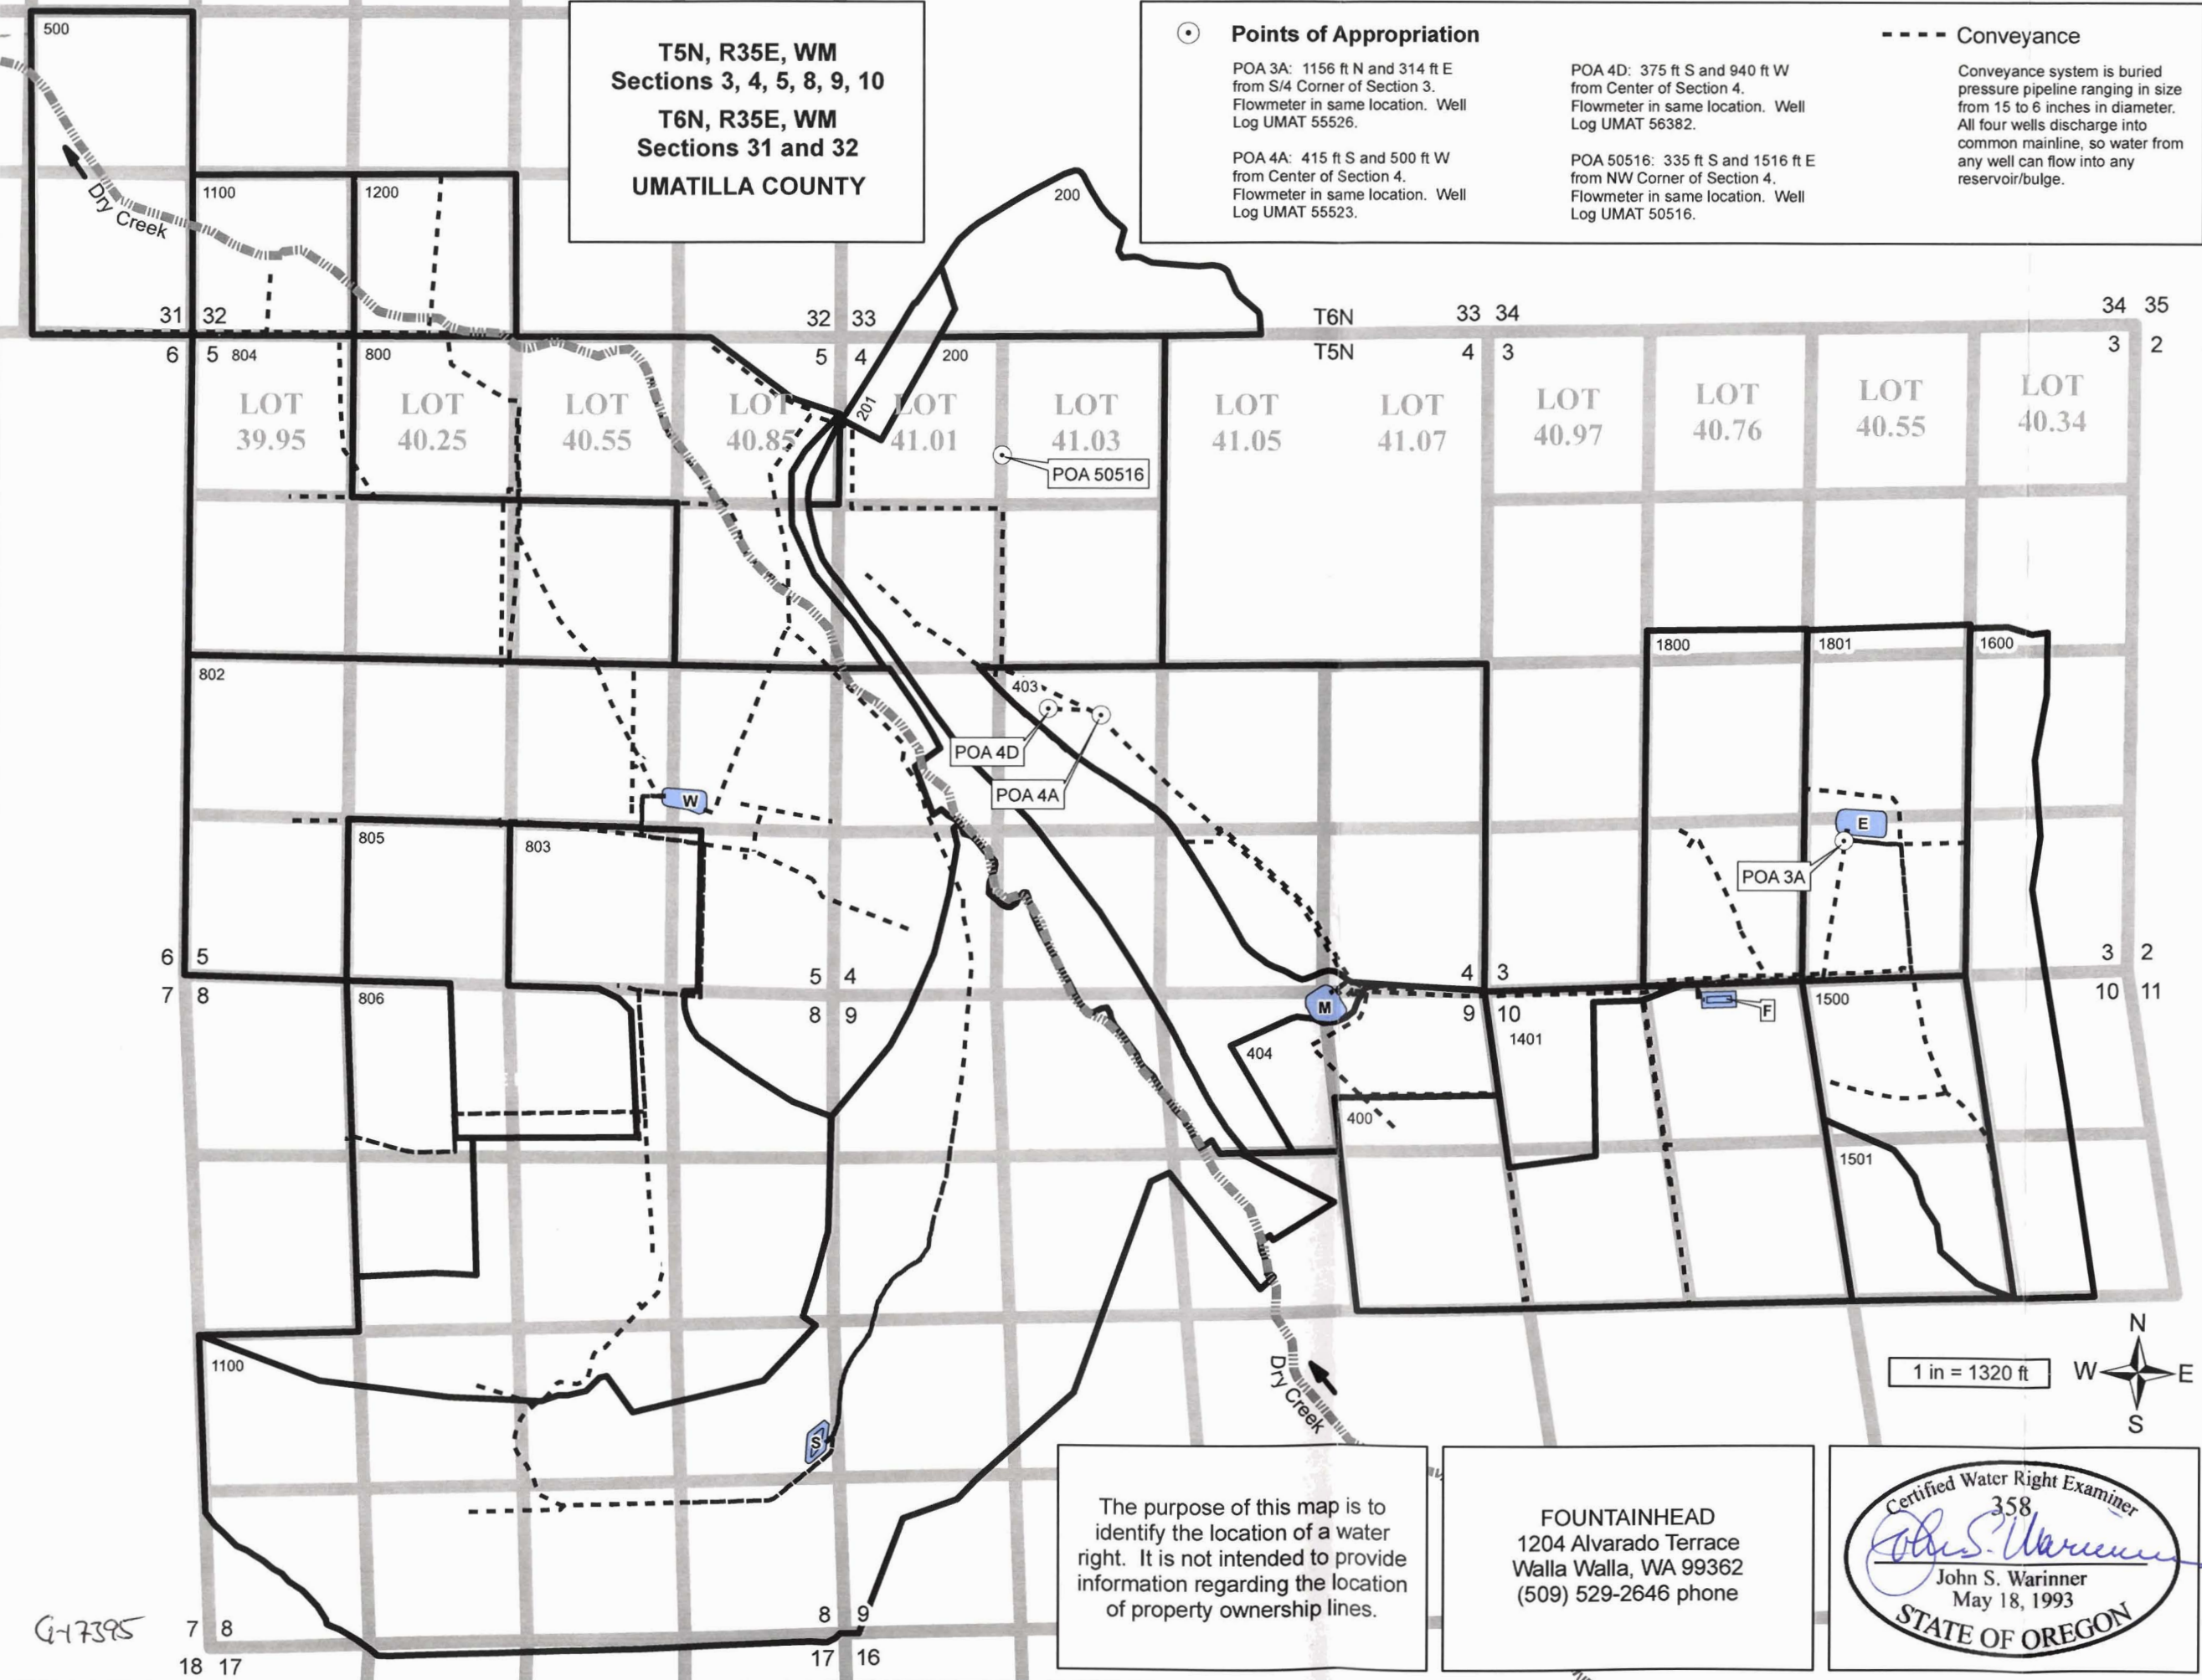

The purpose of this map is to identify the location of a water right. It is not intended to provide information regarding the location of property ownership lines.

FOUNTAINHEAD
1204 Alvarado Terrace
Walla Walla, WA 99362
(509) 529-2646 phone

Certified Water Right Examiner
358
John S. Warinner
John S. Warinner
May 18, 1993
STATE OF OREGON

APPLICATION MAP
For Permit to Store Groundwater
in Reservoirs on Year-Round Basis

in the name of
SEVEN HILLS PROPERTIES, LLC

Revised: 16 APR 2010

RECEIVED
JUN 03 2010
WATER RESOURCES DEPT
SALEM, OREGON

G-17395