


RECEIVED

JUL 07 2010

SALEM, OREGON

P:\PROJECTS\08-38A Effluent Cooling Well\drawings\0838 sketch usgs.dwg

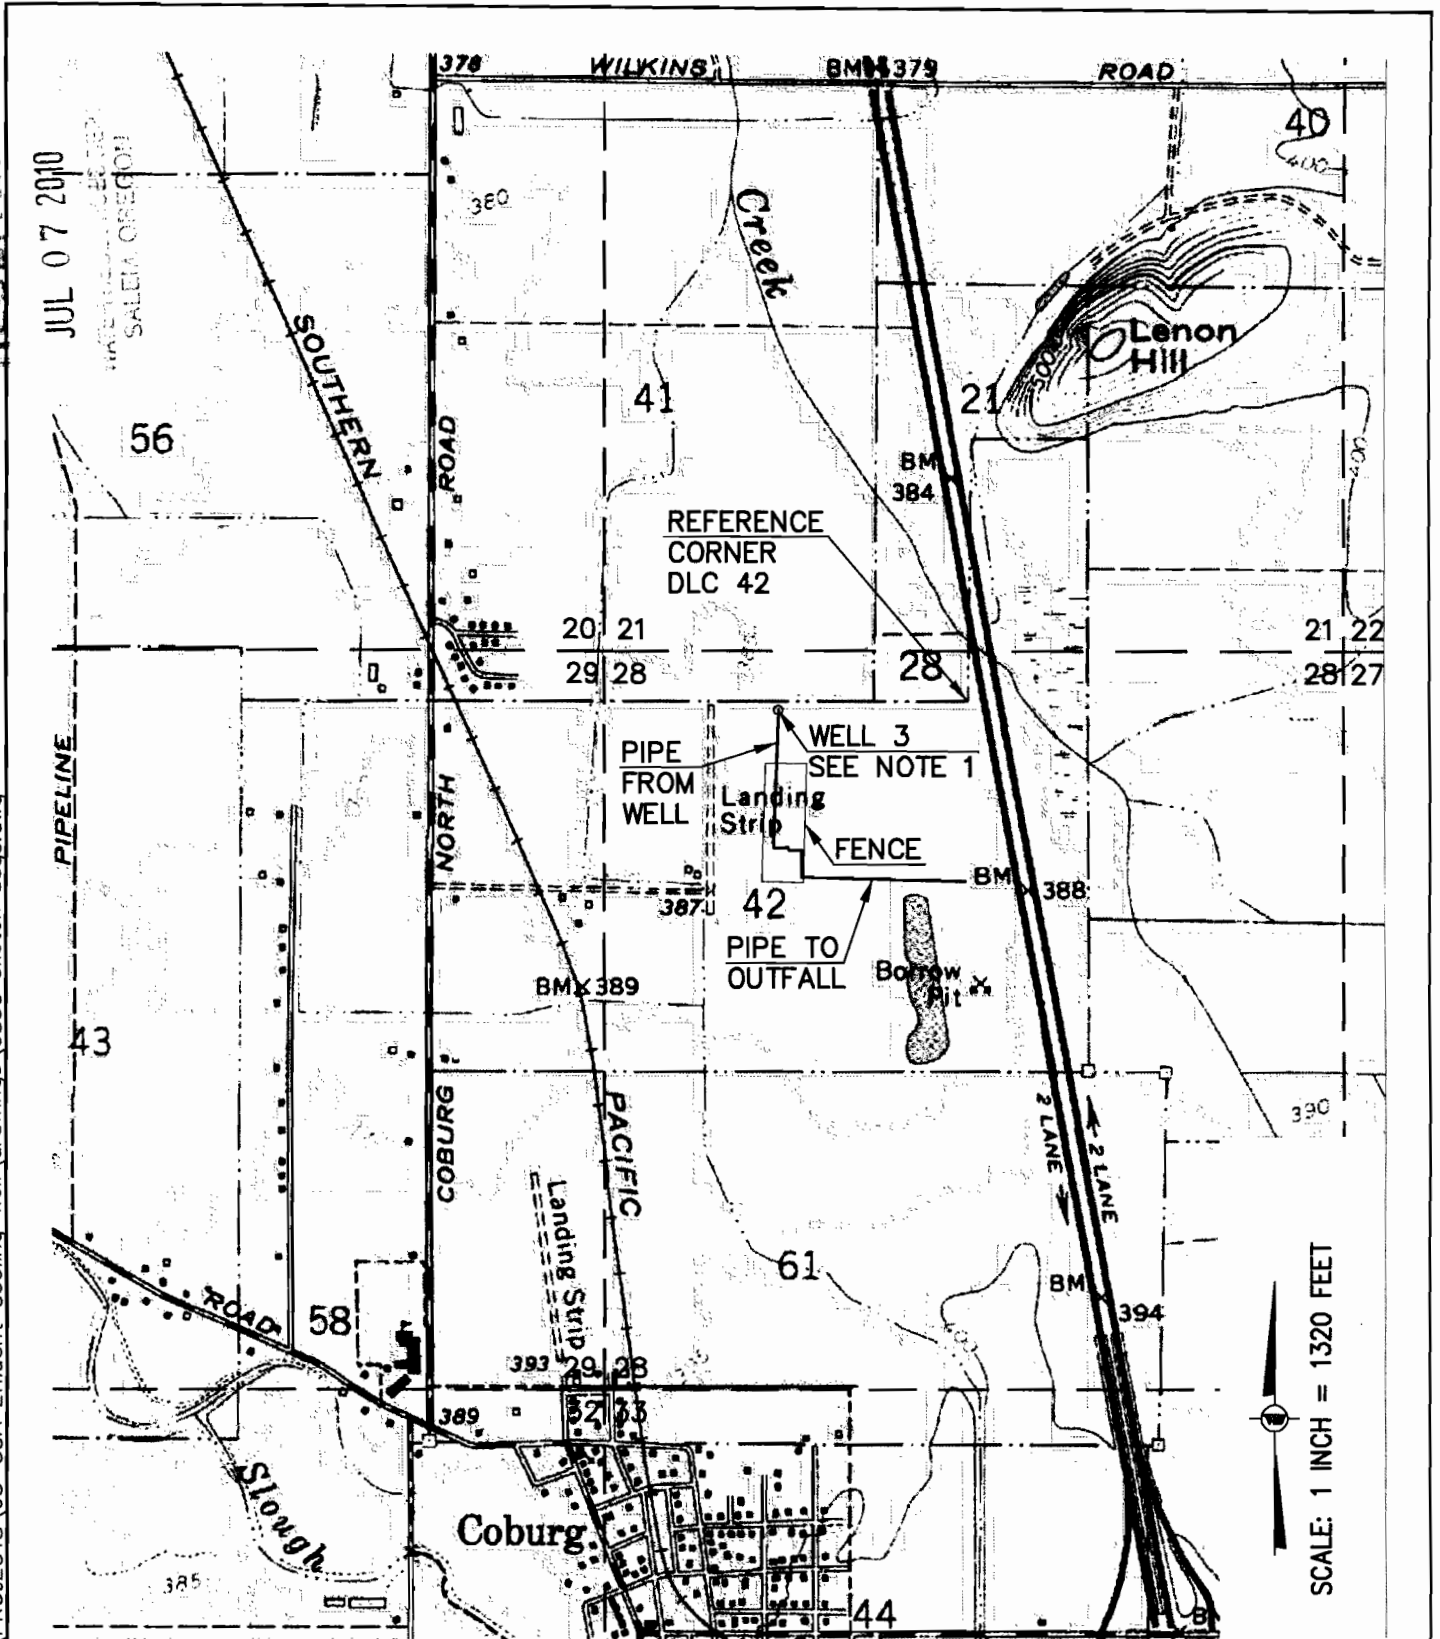

NOTES
 1 WELL 3 1356 FT WEST AND 70 FT SOUTH OF REFERENCE CORNER

LEGEND

SECTION LINES AND NUMBERS	34 35
	3 2

DONATION LAND CLAIM (DLC) 43

MAP FOR WATER-USE PERMIT APPLICATION

CITY OF COBURG, APPLICANT
 TAX MAP 16032800 TAX LOT 200
 NW¼ of NW¼ of SECTION 28, T.16 S., R. 3 W. of W.M.
 PREPARED BY WEBER ELLIOTT ENGINEERS, P.C., EUGENE, OREGON
 JULY 2010

G-17403

TRACT	CASE	DATE	BY	PL	NO.	ACRES	REMARKS

SEC 40 1160 R5W

LANE COUNTY
1"=400 600'

1000
28.75 AC.

20 | 21

29 | 28

See Map 16 03 21

SE Cor.
J. J. Brown
DLC. No. 58
NE Cor.
DLC. No. 58

SW Cor.
DLC. No. 41

SE Cor.
H.A. Davis
DLC. No. 41

INT. ELL. Cor.
Robt. B. Cochran
DLC. No. 42

300
68.37 AC.

200

PARCEL 1

PARCEL 3

400
74.16 AC.

485

404

403

PARCEL 2

004-38

SW Cor.
DLC. No. 42

NW Cor.
Isaac VanDyyn
DLC. No. 61

500
148.49 AC.T.

1100
2.93 AC.

JUL 07-2010

COBURG INDUSTRIAL PARK

004-39

004-39

004-39

129.08 AC.S.

18.41 AC.S.

29 | 28

32 | 33

004-59

004-59

SEE MAP
16.03 33 21

SE Cor.
J. J. Brown
L.C. No. 58

SW Cor.
Isaac VanDyyn
DLC. No. 61

SE Cor.
DLC. No. 42

618
31.85 AC.
D19670 28.71
PCL 1

619
1.10 AC.
D19670 18.71
PCL 2


- 612
- 8
- 611
- 7
- 610
- 6
- 609
- 5
- 608
- 4 618
- 607
- 3
- 604
- 2
- 606
- 1

RECEIVED

JUN 25 2010

WATER RESOURCES DEPT
SALEM, OREGON

P:\PROJECTS\08-38A Effluent Cooling Well\drawings\0838 sketch usqs.dwg

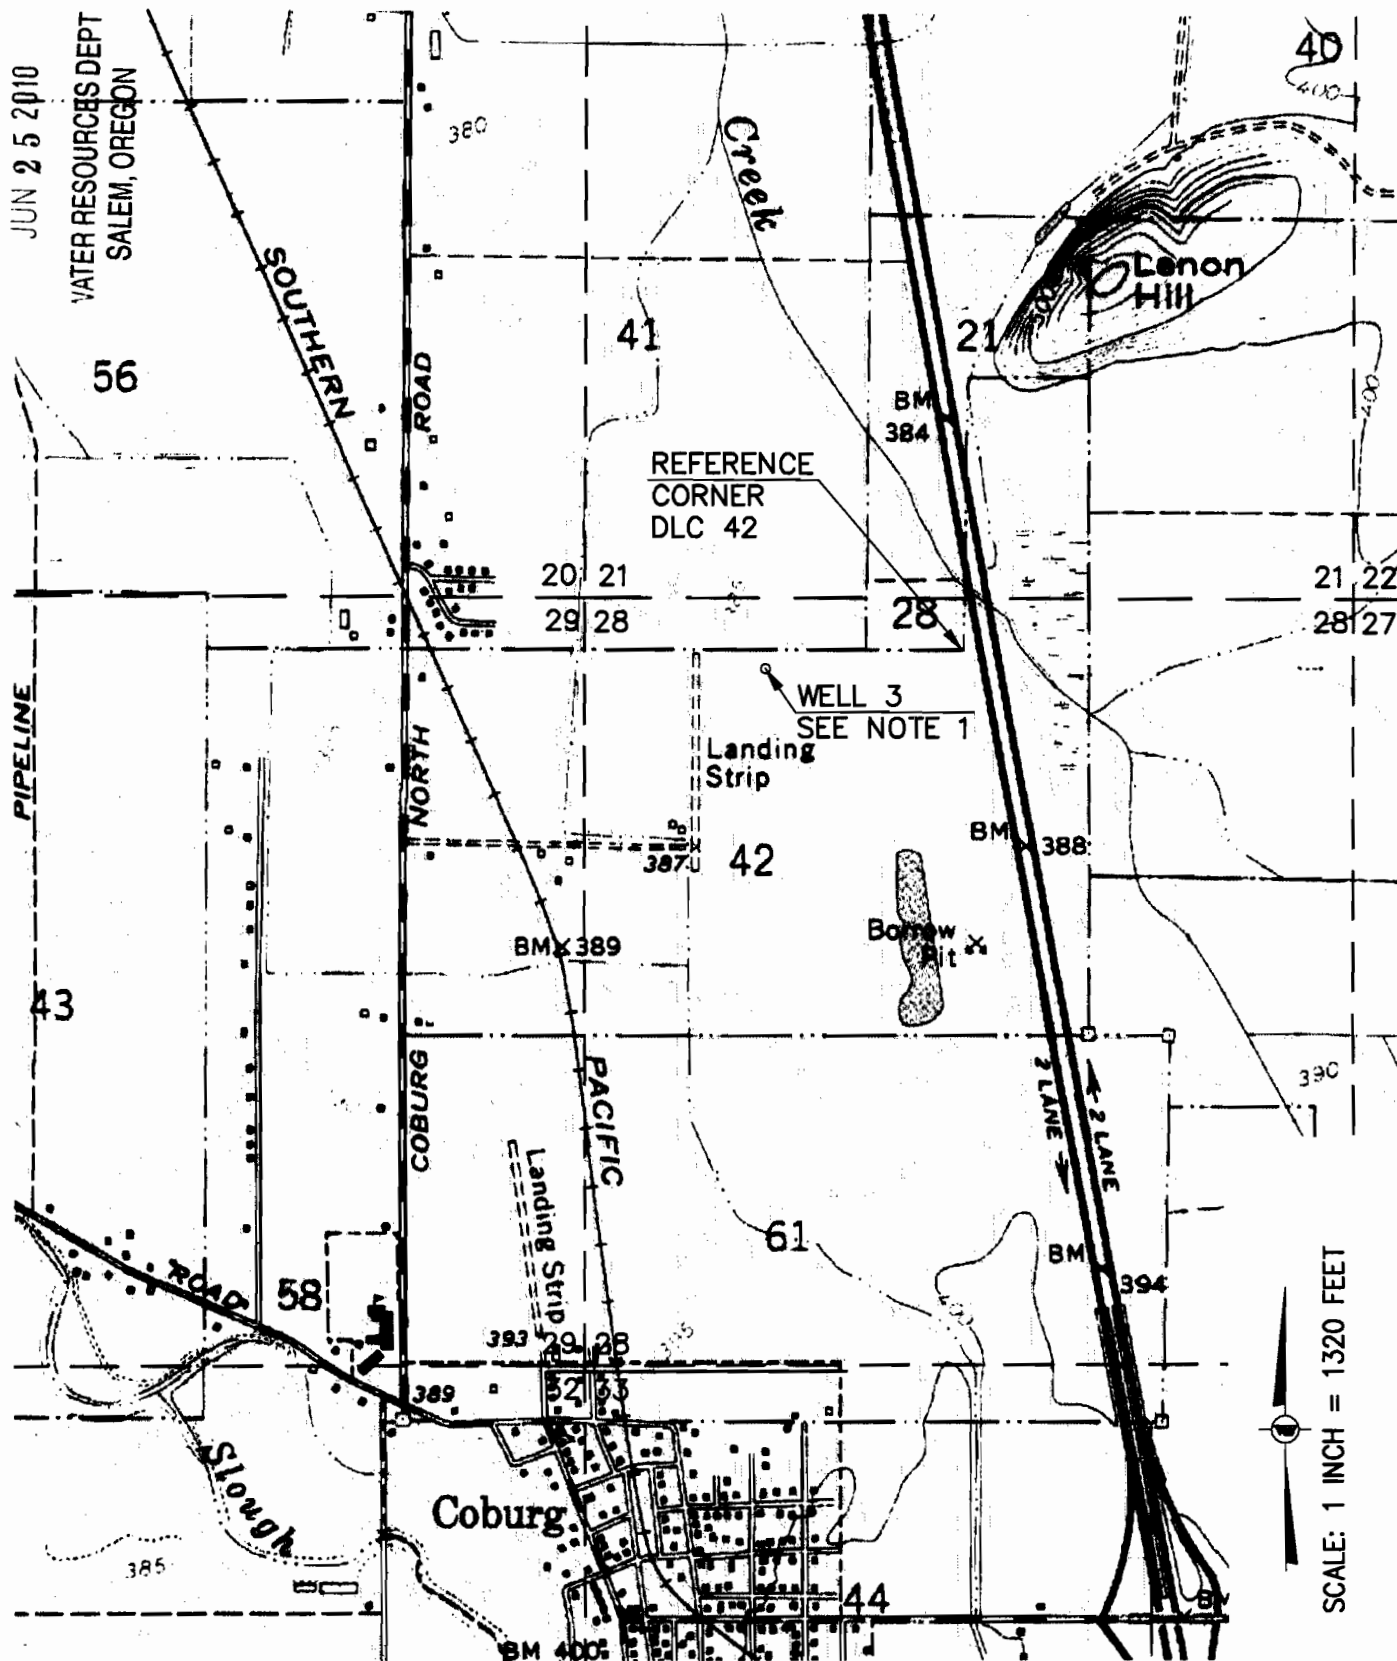

NOTES

1 WELL LANE 69599 1359 FT WEST AND 133 FT SOUTH OF REFERENCE CORNER

LEGEND

SECTION LINES AND NUMBERS	34	35
	3	2

DONATION LAND CLAIM (DLC) 43

MAP FOR WATER-USE
PERMIT APPLICATION

CITY OF COBURG, APPLICANT

TAX MAP 16032800 TAX LOT 200

NW¹/₄ of NW¹/₄ of SECTION 28, T.16 S., R. 3 W. of W.M.
PREPARED BY WEBER ELLIOTT ENGINEERS, P.C., EUGENE, OREGON

JUNE 2010

G-17403