


# APPLICATIONS TO STORE WATER AND USE STORED WATER

IN THE NAME OF THOMAS D. & VICKY R. VAN SAUN


TOWNSHIP 37 S. & 38 S., RANGE 4W., W.M.  
Jackson County, Oregon

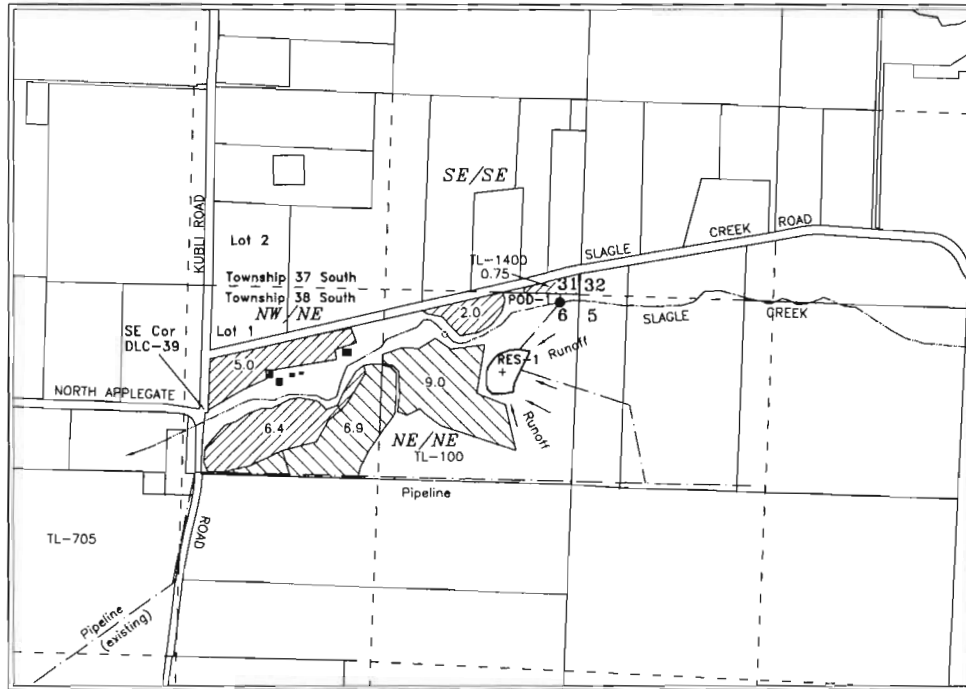

Center of Reservoir 1 - 550 feet South and  
510 feet West from the NE corner Section 6  
POB-1 - 60 feet South and  
130 feet West from the NE corner Section 6

SOUTH 1/2, SOUTHWEST 1/4  
SECTION 6 T38S R4W W.M.

Point of diversion for Applegate River & Applegate Lake water

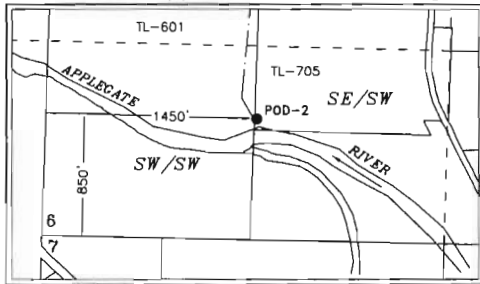


POB-2 Per Final Proof Survey  
Permit 47351

Applegate Lake water  
stored under Permit R-7810

**RECEIVED**

JUL 19 2010


WATER RESOURCES DEPT  
SALEM, OREGON

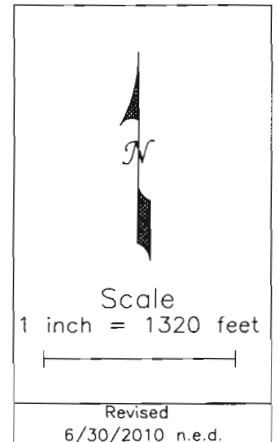

Res-1 (Multi-Purpose) Source - Surface seepage, Runoff, Slagle Creek  
and Applegate River (12 AF)



Primary irrigation - Applegate Lake Reservoir & Res-1  
Temperature Control - Res-1 (14.15 ac.)

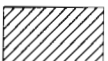

Supplemental irrigation - Applegate Lake Reservoir & Res-1  
Temperature Control - Res-1 (15.9 ac.)


S-87641

Revised  
6/30/2010 n.e.d.

# APPLICATIONS TO STORE WATER AND USE STORED WATER

IN THE NAME OF THOMAS D. & VICKY R. VAN SAUN


TOWNSHIP 37 S. & 38 S., RANGE 4W., W.M.  
Jackson County, Oregon

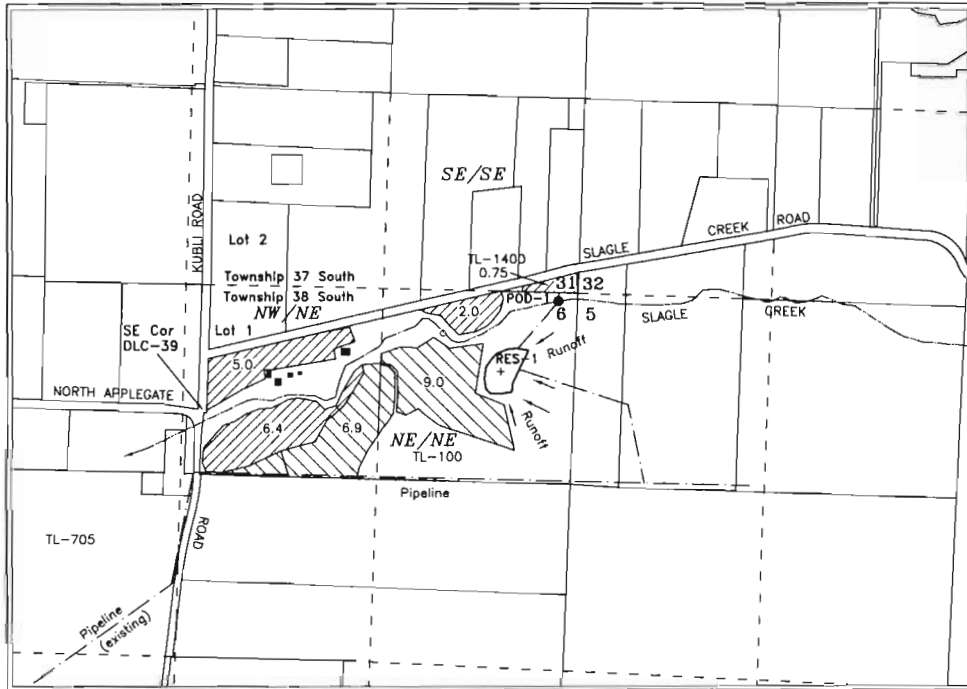

Center of Reservoir 1 - 550 feet South and  
510 feet West from the NE corner Section 6  
POD-1 - 60 feet South and  
130 feet West from the NE corner Section 6

SOUTH 1/2, SOUTHWEST 1/4  
SECTION 6 T38S R4W W.M.

Point of diversion for Applegate River & Applegate Lake water

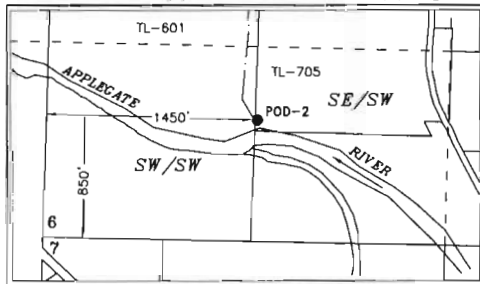

POD-2 Per Final Proof Survey  
Permit 47351

**RECEIVED**


JUL 19 2010

WATER RESOURCES DEPT  
SALEM, OREGON


Applegate Lake water  
stored under Permit R-7810



Res-1 (Multi-Purpose) Source - Surface seepage, Runoff, Slagle Creek  
and Applegate River (12 AF)

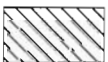

Primary irrigation - Applegate Lake Reservoir & Res-1  
Temperature Control - Res-1 (14.15 ac.)

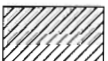

Supplemental irrigation - Applegate Lake Reservoir & Res-1  
Temperature Control - Res-1 (15.9 ac.)

S-87641



Scale  
1 inch = 1320 feet



Revised  
6/30/2010 n.e.d.