

RECEIVED

MAY 18 1998

SECTION PLAT


WATER RESOURCES DEPT.
SALEM, OREGON

Section 23-24

Township 24-S

Range 27-E

County of HARNEY State of OREGON

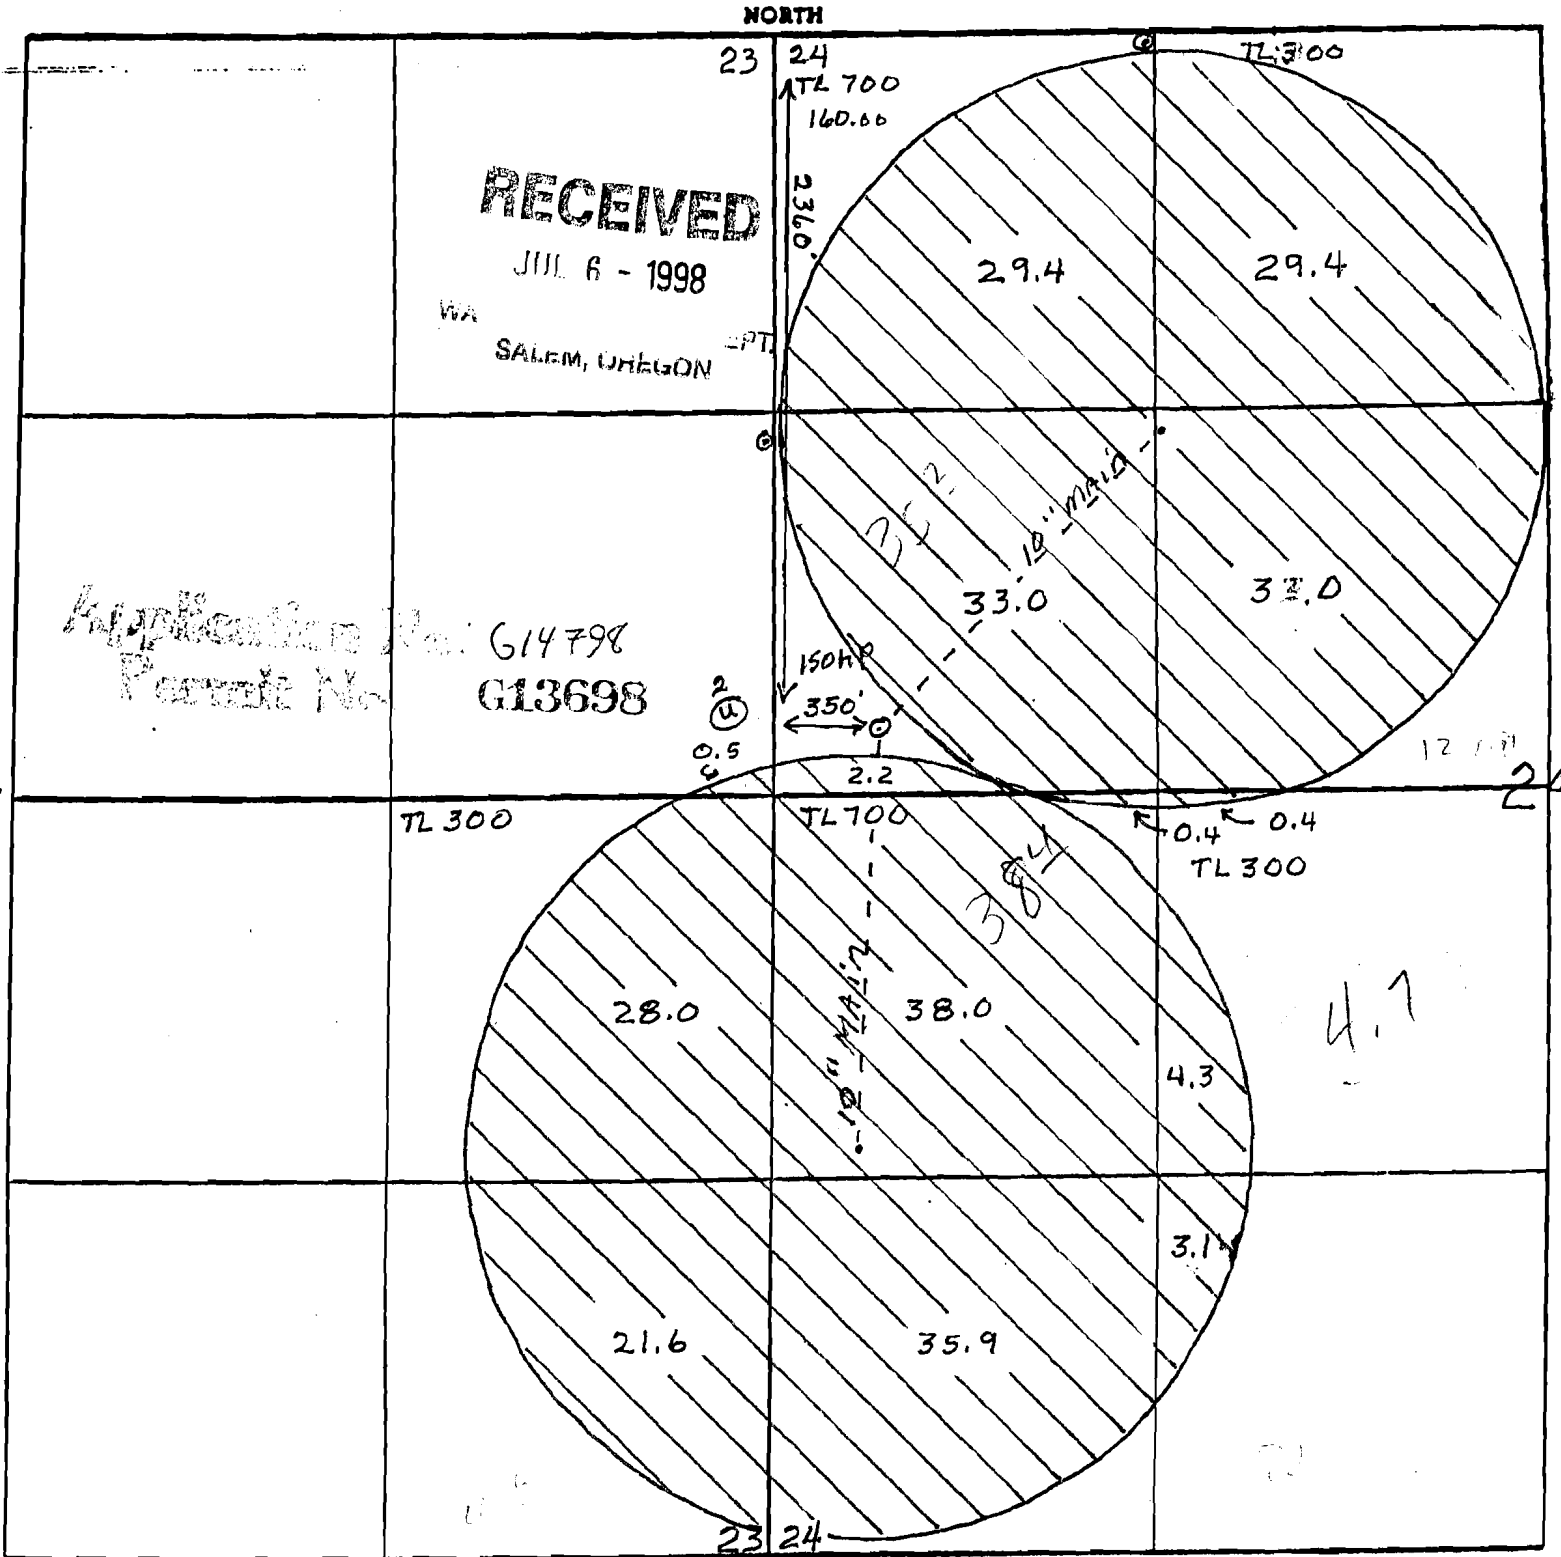

1" = 660'

south

RECEIVED

SECTION PLAT

RECEIVED

MAY 18 1998

FEB 02 1999

Section 22 & 23

Township 24-S

Range 27-E


WATER RESOURCES DEPT.
SALEM, OREGON

County of HARNEY

State of OREGON

WATER RESOURCES DEPT.
SALEM, OREGON

NORTH

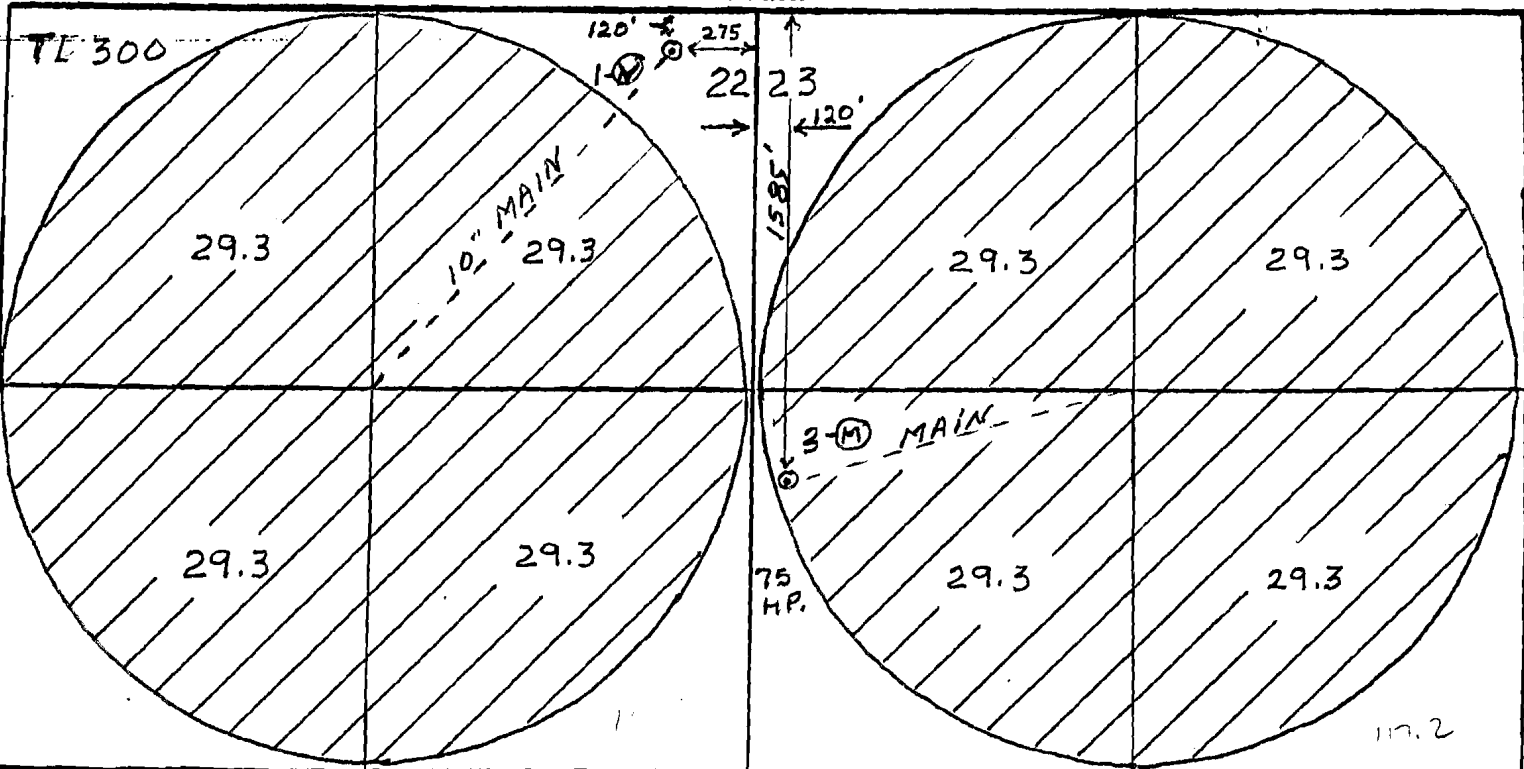

Application No. 614798
Permit No.

RECEIVED

JUL 6 - 1998

WATER RESOURCES DEPT.
SALEM, OREGON

22 23

1" = 660'

2344