


SECTIONS. 29, 30 & 31 T.25S. R.6W. W.M.
 DOUGLAS COUNTY
 Scale 1" = 1000'
 Paul & Sandy Norris Application Map

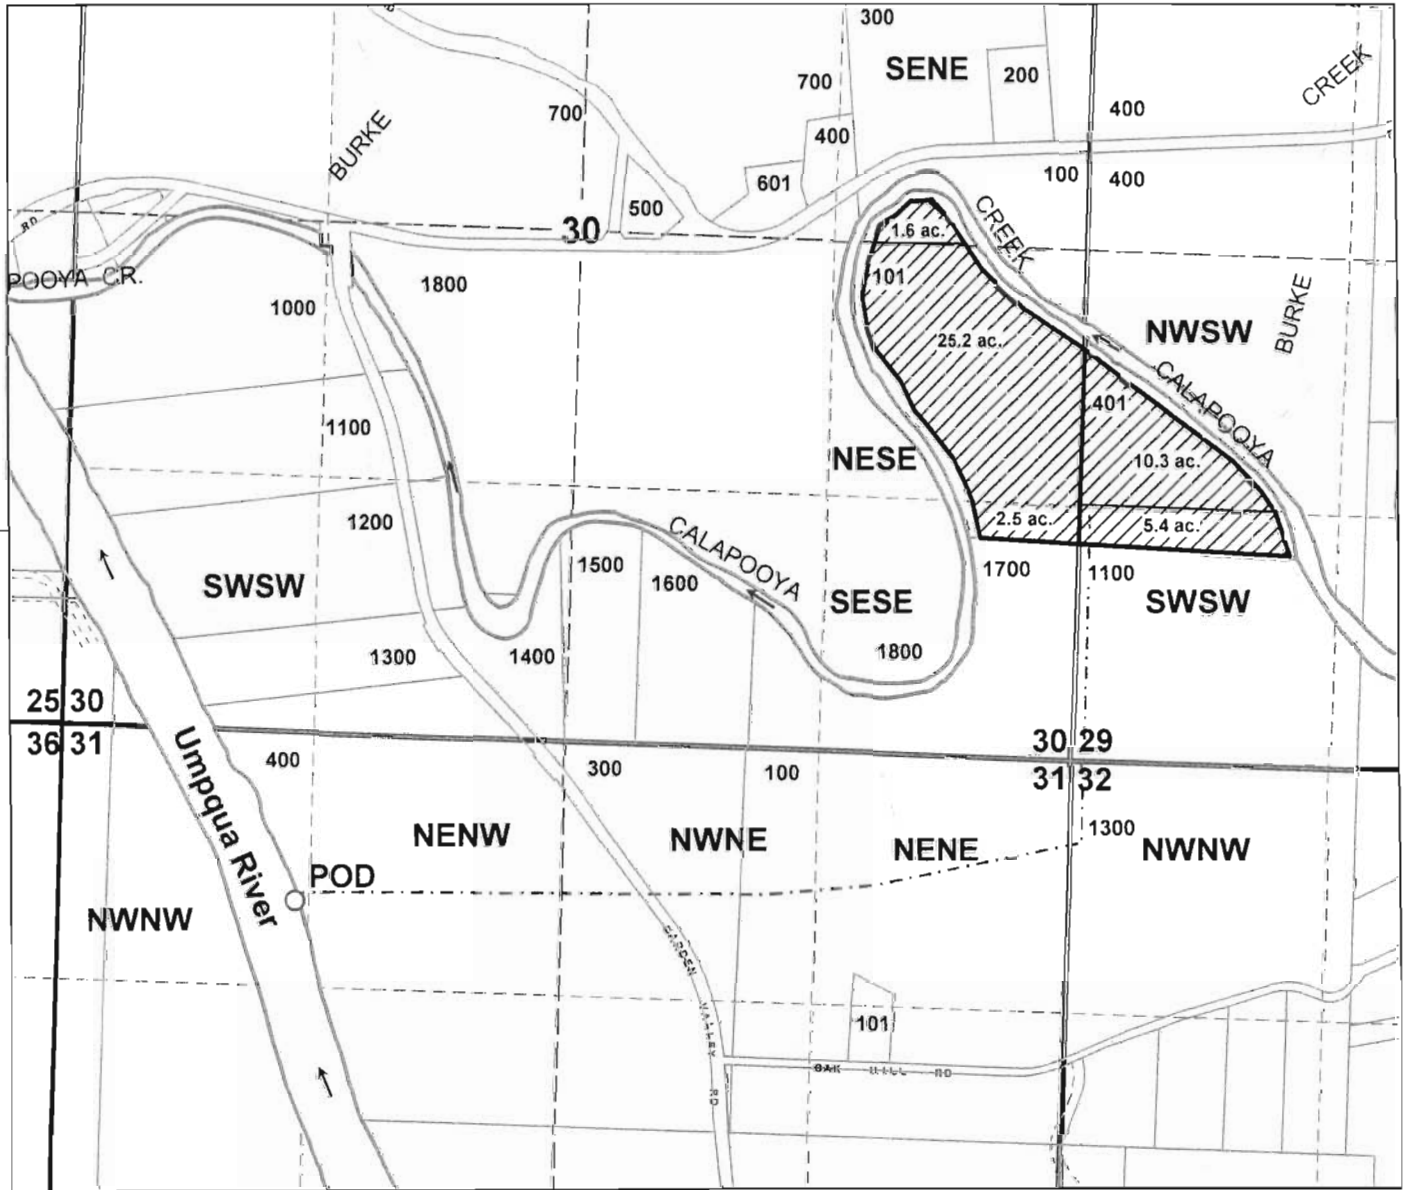


Point of Diversion is 900 ft. South and 1240 ft. East from the NW Corner of Section 30.

87706

RECEIVED
 MAR 14 2011
 WATER RESOURCES DEPT
 SALEM, OREGON

SECTIONS. 29, 30 & 31 T.25S. R.6W. W.M.
 DOUGLAS COUNTY
 Scale 1" = 1000'
 Paul & Sandy Norris Application Map

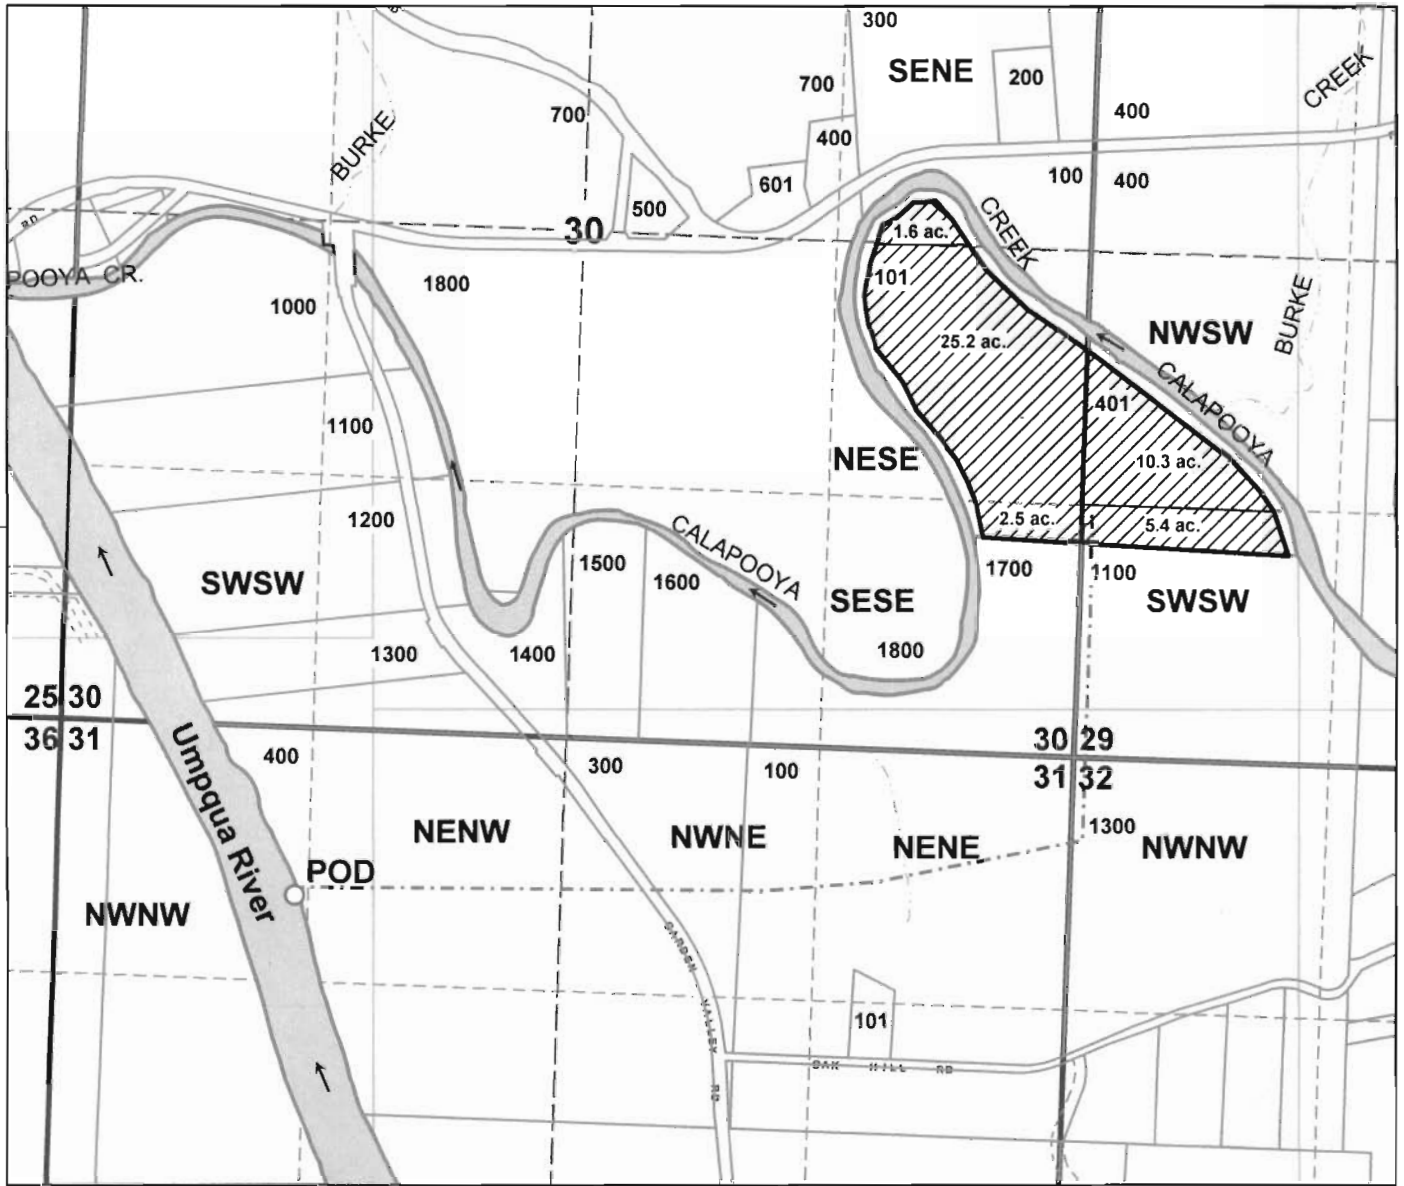

Point of Diversion is 900 ft. South and 1240 ft. East from the NW Corner of Section 30.

S-87706

RECEIVED
 MAR 14 2011
 WATER RESOURCES DEPT
 SALEM, OREGON