


Application Map for 9 acres of Irrigation 40S-3W-18-NE-SE Taxlot 100

RECEIVED

DEC 05 2011

WATER RESOURCES DEPT
SALEM, OREGON

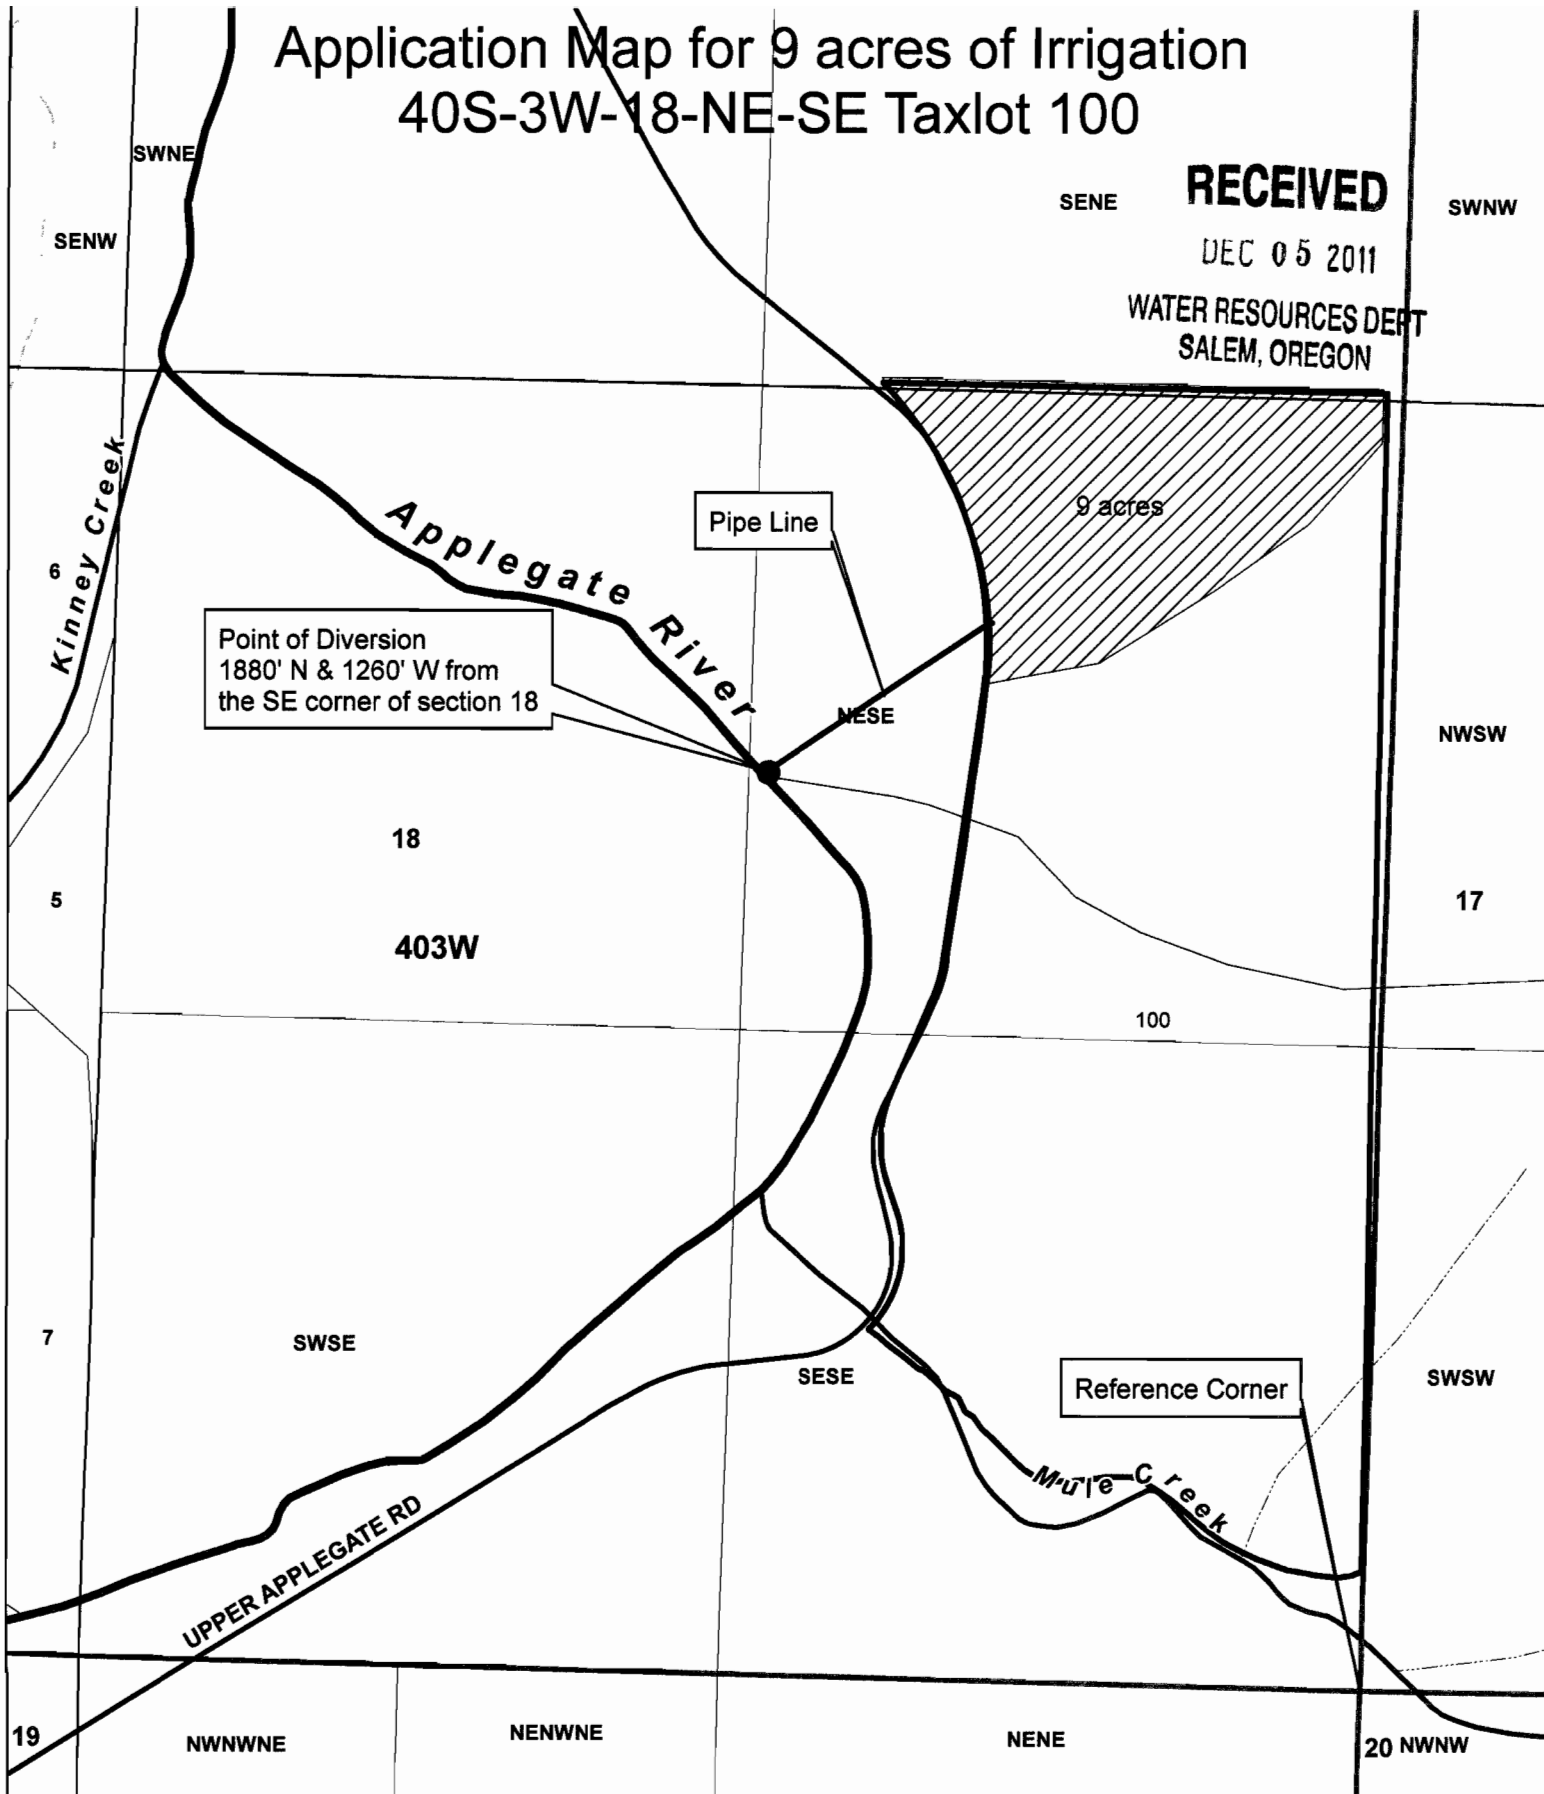


Point of Diversion
1880' N & 1260' W from
the SE corner of section 18

Pipe Line

Reference Corner

9 acres

1 inch = 400 feet

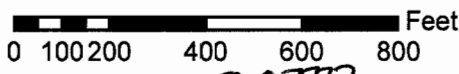

S-8772

Legend

- Taxlot
- Quarter Sections
- Quarter Quarter Sections
- Sections
- Place of Use
- Point of Diversion